


8/17/99

PROJECT REFERENCE NO.		SHEET NO.	
R-2911C		13	
RW SHEET NO.			
ROADWAY DESIGN ENGINEER		HYDRAULICS ENGINEER	
WILBUR SMITH ASSOCIATES P.O. BOX 2478 RALEIGH, NC 27601		SUNGATE DESIGN GROUP 915-A JONES FRANKLIN RD. RALEIGH, NC 27606	

NOTES


1. FOR PROFILE OF:	SEE SHEET NO.:
L2	31, 32
Y11	41
Y11A	42

REVISIONS

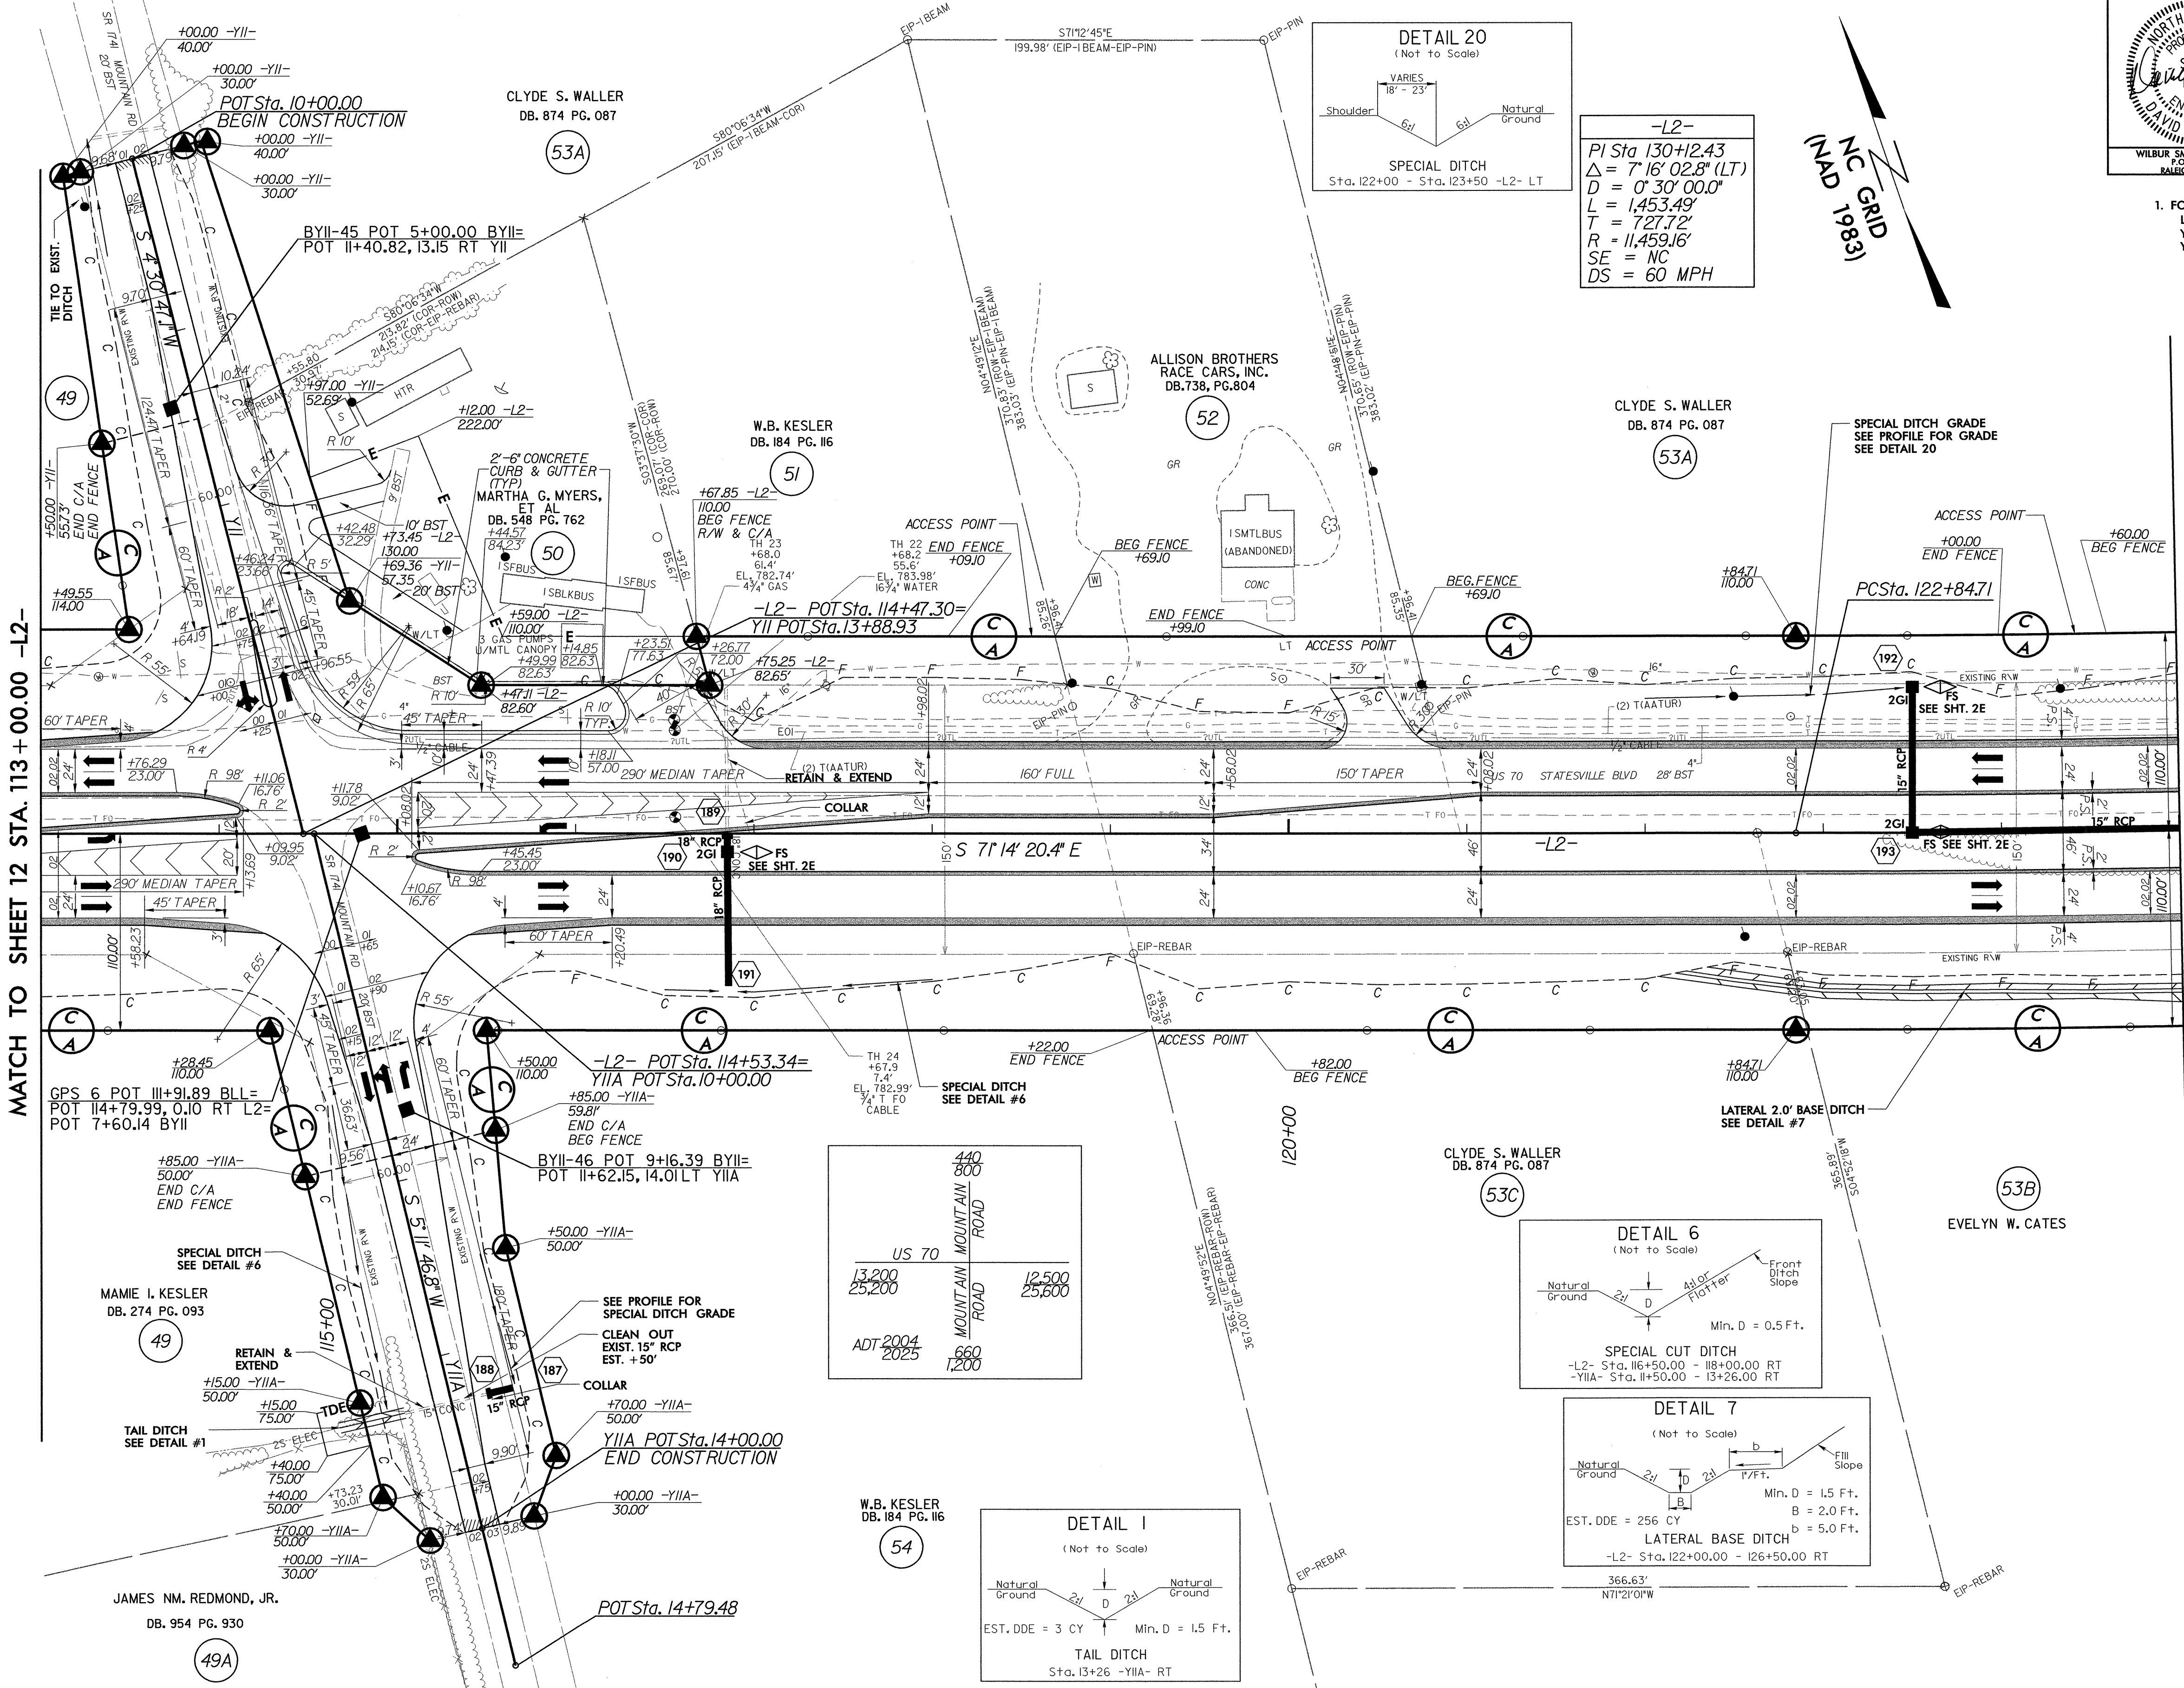

MATCH TO SHEET 12 STA. 113+00.00 -L2-

MATCH TO SHEET 14 STA. 125+00.00 -L2-

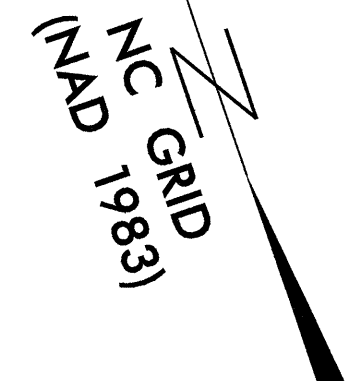

DATE: 10/20/04
 TIME: 11:38:47 AM
 C:\ncad\12911c\Roadway\Proj\2911c.RD\PSH.13.DGN