



PROJECT REFERENCE NO.		SHEET NO.	
R-2911C		8	
RW SHEET NO.			
ROADWAY DESIGN ENGINEER		HYDRAULICS ENGINEER	
WILBUR SMITH ASSOCIATES P.O. BOX 2479 RALEIGH, NC 27601		SUNGATE DESIGN GROUP 915-A JONES FRANKLIN RD. RALEIGH, NC 27601	

- NOTES
- FOR PROFILE OF:
 - L1 SEE SHEET NO: 26, 27
 - Y8 41
 - FOR CULVERT PLANS SEE SHEET C THRU C

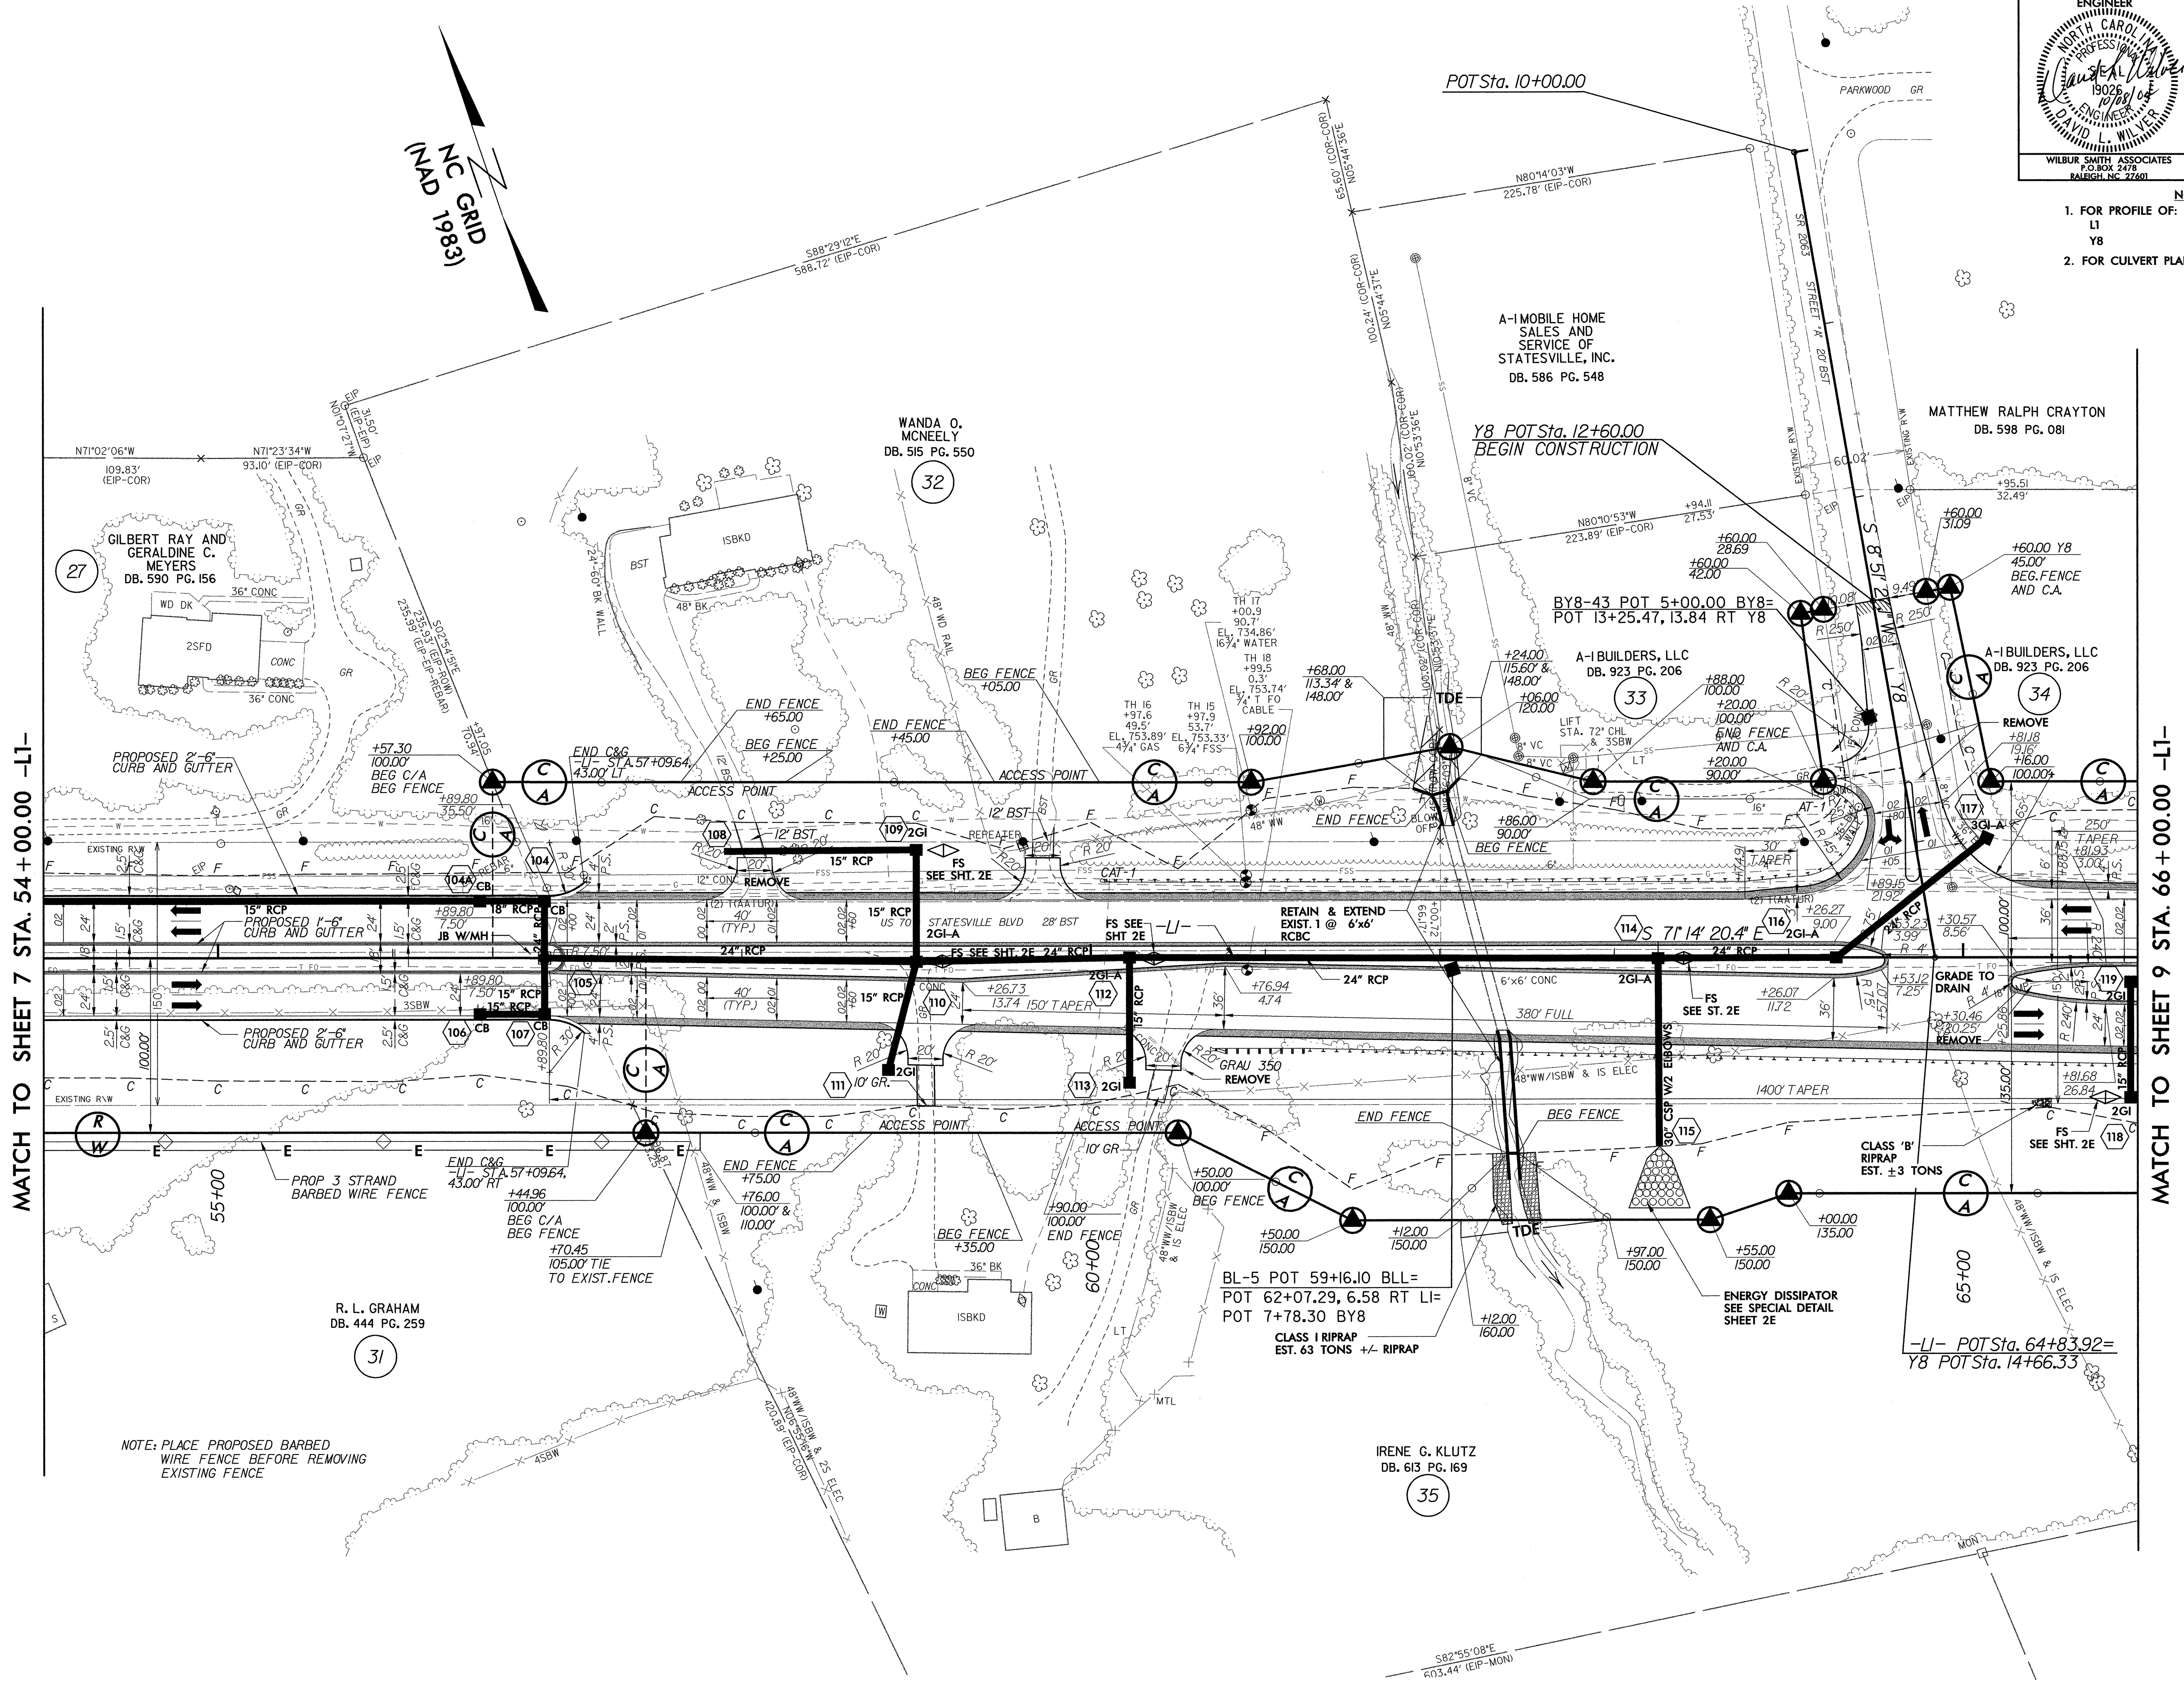

MATCH TO SHEET 7 STA. 54+00.00 -LI-

MATCH TO SHEET 9 STA. 66+00.00 -LI-

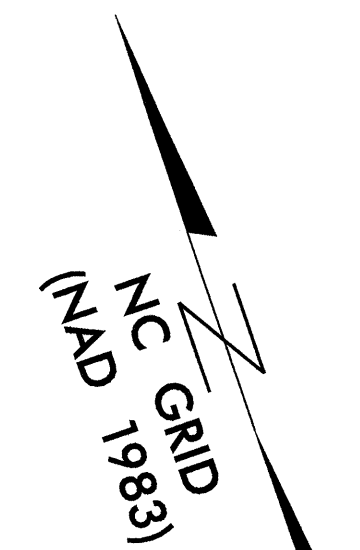

REVISIONS

DATE: 10/2/2004
 TIME: 10:55:50 AM
 C:\meda\12711c\Roadway\Proj\2911c_RDY_PSH_08.DGN
 8/17/99