
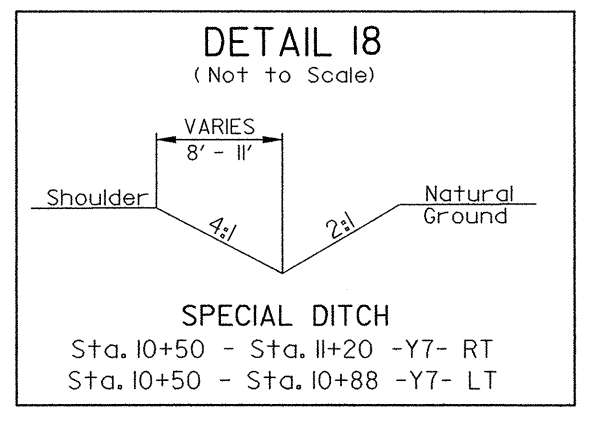


PROJECT REFERENCE NO. R-2911C		SHEET NO. 7
RW SHEET NO.		
ROADWAY DESIGN ENGINEER 	HYDRAULICS ENGINEER 	
WILBUR SMITH ASSOCIATES P.O. BOX 2478 RALEIGH, NC 27602	SUNGATE DESIGN GROUP 915-A JONES FRANKLIN RD. RALEIGH, NC 27604	

NOTES
1. FOR PROFILE OF: LI SEE SHEET NO: 25, 26
Y6, Y7 41

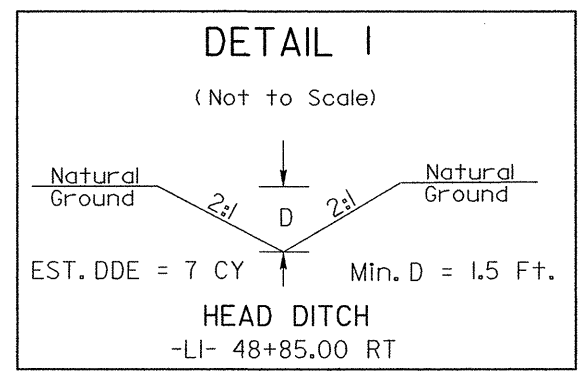

CLEVELAND COMMUNITY
VOLUNTEER FIRE
DEPARTMENT
DB. 762 PG. 685
DB. 544 PG. 307
20

JOE A. CORRIHER AND
SHARON K. SACKETT
DB. 762 PG. 684
24

H.H. WISECARVER
DB. 767, PG. 432

LEONARD M. WEST AND
JACINTA S. WEST
DB. 906, PG. 153
25

GILBERT RAY AND
GERALDINE C.
MEYERS
DB. 590 PG. 156
PROPOSED 2'-6"
CURB AND GUTTER
27

THELMA G. LITTLE
DB. 460 PG. 141
DB. 463 PG. 405
23



CLINTON J. AND
MARJORIE C. LEFEVERS
DB. 578, PG. 700
28

RONALD W. AND
GAIL H. MCCLAIN
DB. 627, PG. 766
29

KEITH F. HUFFMAN
DB. 833, PG. 092
29

FANNIE MAXWELL
DB. 589, PG. 072
30

R. L. GRAHAM
DB. 444 PG. 259
31

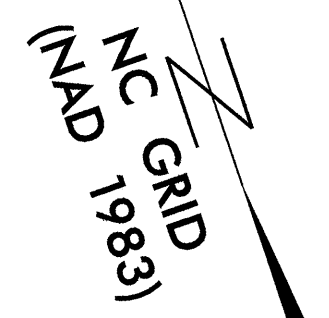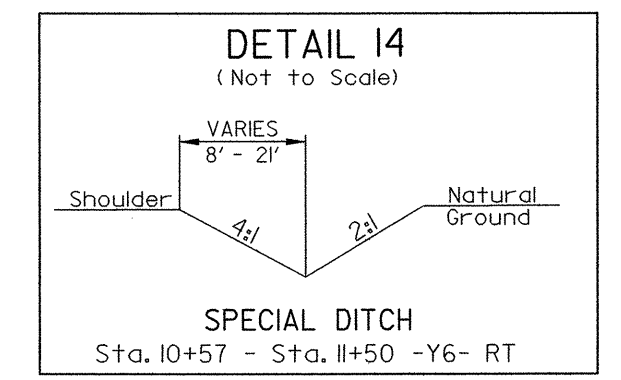

MATCH TO SHEET 6 STA. 42+00.00 -LI-

MATCH TO SHEET 8 STA. 54+00.00 -LI-

REVISIONS