
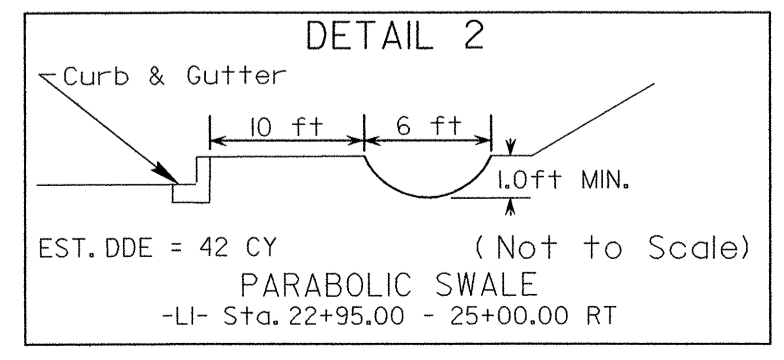
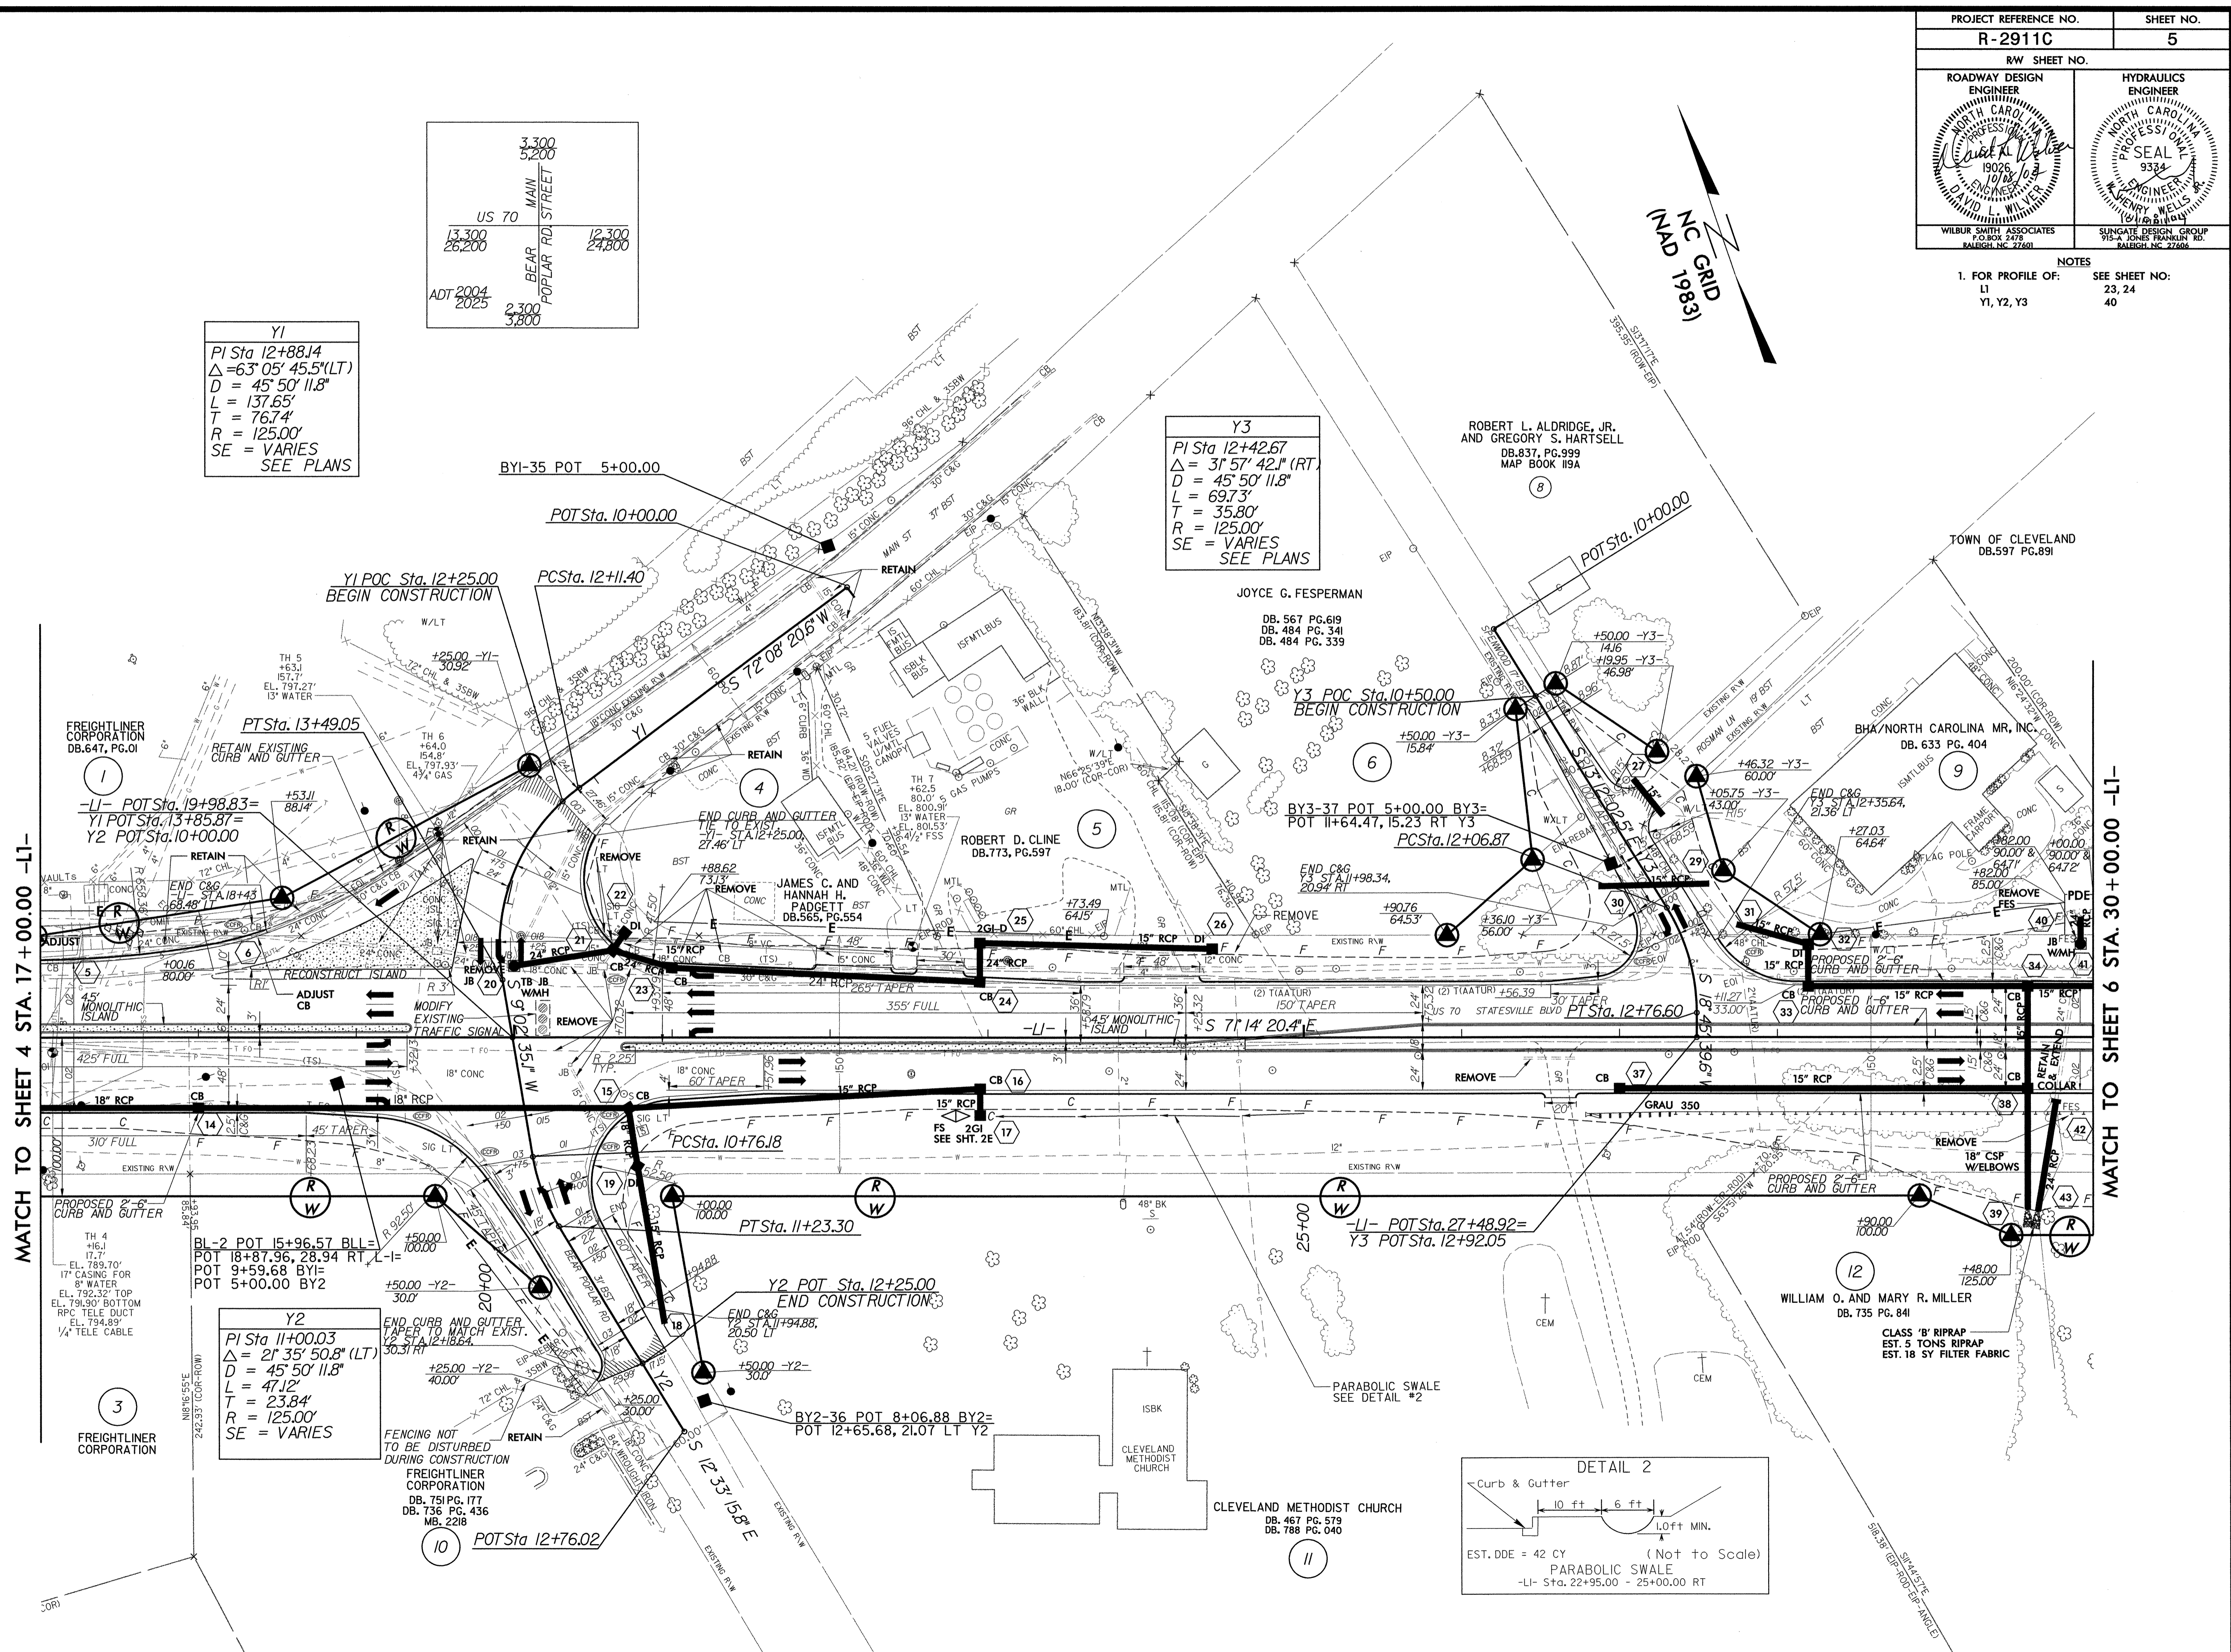


NOTES
 1. FOR PROFILE OF: LI SEE SHEET NO: 23, 24
 Y1, Y2, Y3 40

Y1
 PI Sta 12+88.14
 $\Delta = 63^{\circ} 05' 45.5" (LT)$
 $D = 45^{\circ} 50' 11.8"$
 $L = 137.65'$
 $T = 76.74'$
 $R = 125.00'$
 $SE = VARIES$
 SEE PLANS

Y3
 PI Sta 12+42.67
 $\Delta = 31^{\circ} 57' 42.1" (RT)$
 $D = 45^{\circ} 50' 11.8"$
 $L = 69.73'$
 $T = 35.80'$
 $R = 125.00'$
 $SE = VARIES$
 SEE PLANS

Y2
 PI Sta 11+00.03
 $\Delta = 21^{\circ} 35' 50.8" (LT)$
 $D = 45^{\circ} 50' 11.8"$
 $L = 47.12'$
 $T = 23.84'$
 $R = 125.00'$
 $SE = VARIES$

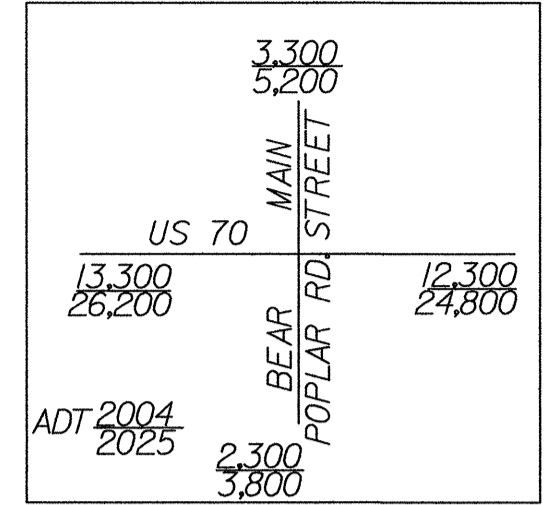

REVISIONS

MATCH TO SHEET 4 STA. 17+00.00 -LI-

MATCH TO SHEET 6 STA. 30+00.00 -LI-

8/17/99

DATE: 10/26/04
 TIME: 4:47 AM
 P:\mch\2911c\Roadway\Proj\2911c.Rdy.PSH.05.DGN