



Sample ID	Depth (ft.)	OVM Readings (ppm)	DRO (mg/kg)	GRO (mg/kg)
Applicable Action Levels			40	10
SB-15A (8-10)	8-10	0.2	290	ND
SB-15B (8-10)	8-10	0.0	100	ND
SB-15C (4-8)	8-10	0.2	44	ND
SB-15D (4-8)	4-8	8.6	ND	ND
SB-15E (8-10)	8-10	0.0	14	ND
SB-15F (8-10)	8-10	0.2	11	ND
SB-15G (8-10)	8-10	0.2	590	ND

ppm = parts per million  
 mg/kg = milligrams per kilograms  
 ND = Not Detected  
 Bold Indicates Exceedance of Standards

Y4  
 PI Sta 10+76.20  
 D = 21'0" 33.3' (RT)  
 D = 45' 50" 11.8'  
 L = 45.87'  
 T = 23.20'  
 R = 125.00'  
 SE = VARIES  
 SEE PLANS

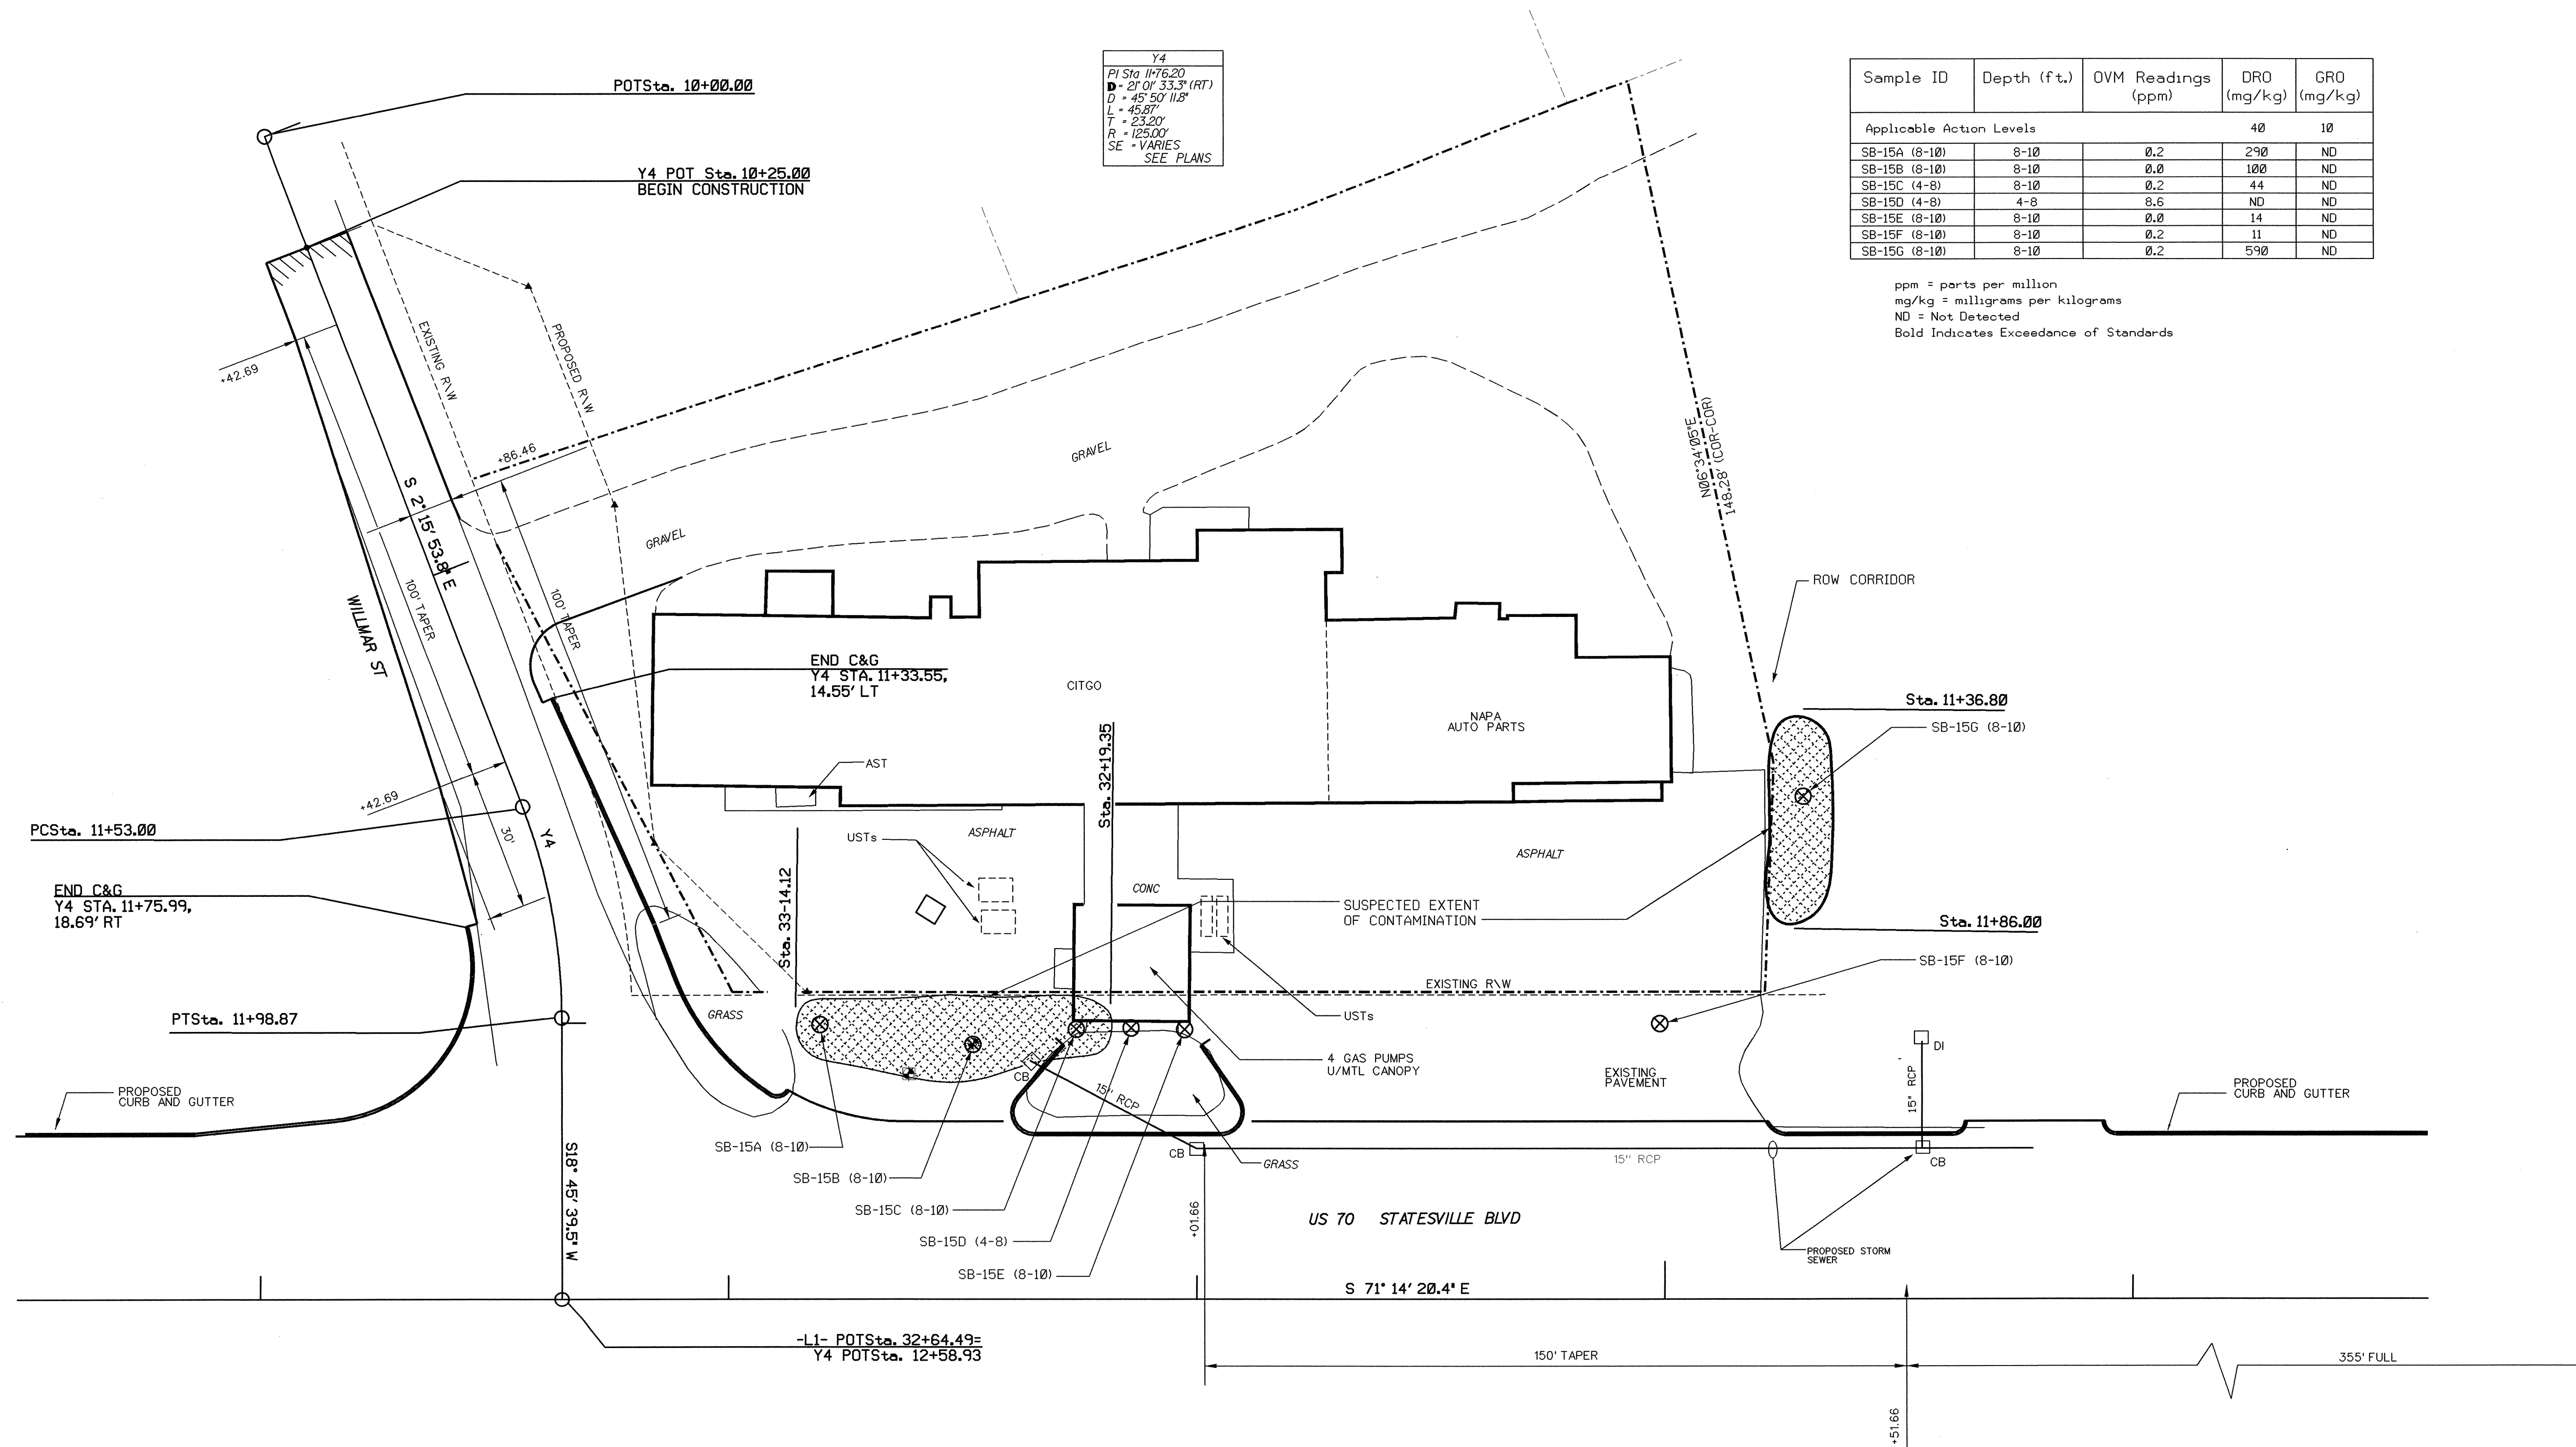

LEGEND:  
 MONITORING WELL  
 RECOVERY WELL

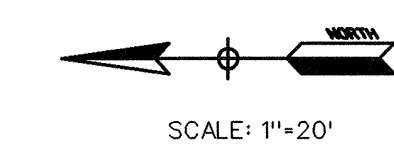

EXTENT OF CONTAMINATED SOIL  
 STATESVILLE BOULEVARD (R-2911C)  
 PARCEL 15 - CLYDE H. HARVEY PROPERTY  
 11260 STATESVILLE BOULEVARD  
 DATE: JULY 23, 2004  
 PROJECT NO.: 8-1631801