
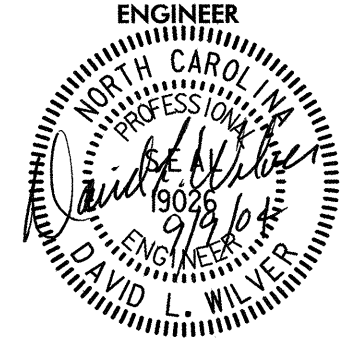
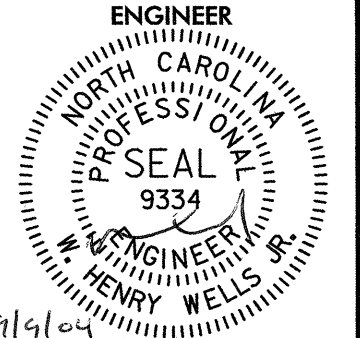



8/17/99

PROJECT REFERENCE NO. <b>R-2911C</b>	SHEET NO. <b>2D</b>
RW SHEET NO.	
ROADWAY DESIGN ENGINEER 	HYDRAULICS ENGINEER 
WILBUR SMITH ASSOCIATES, INC. P.O. BOX 2478 RALEIGH, NC 27601	SINCATE DESIGN GROUP SIE-A JONES FRANKLIN RD. RALEIGH, NC 27606

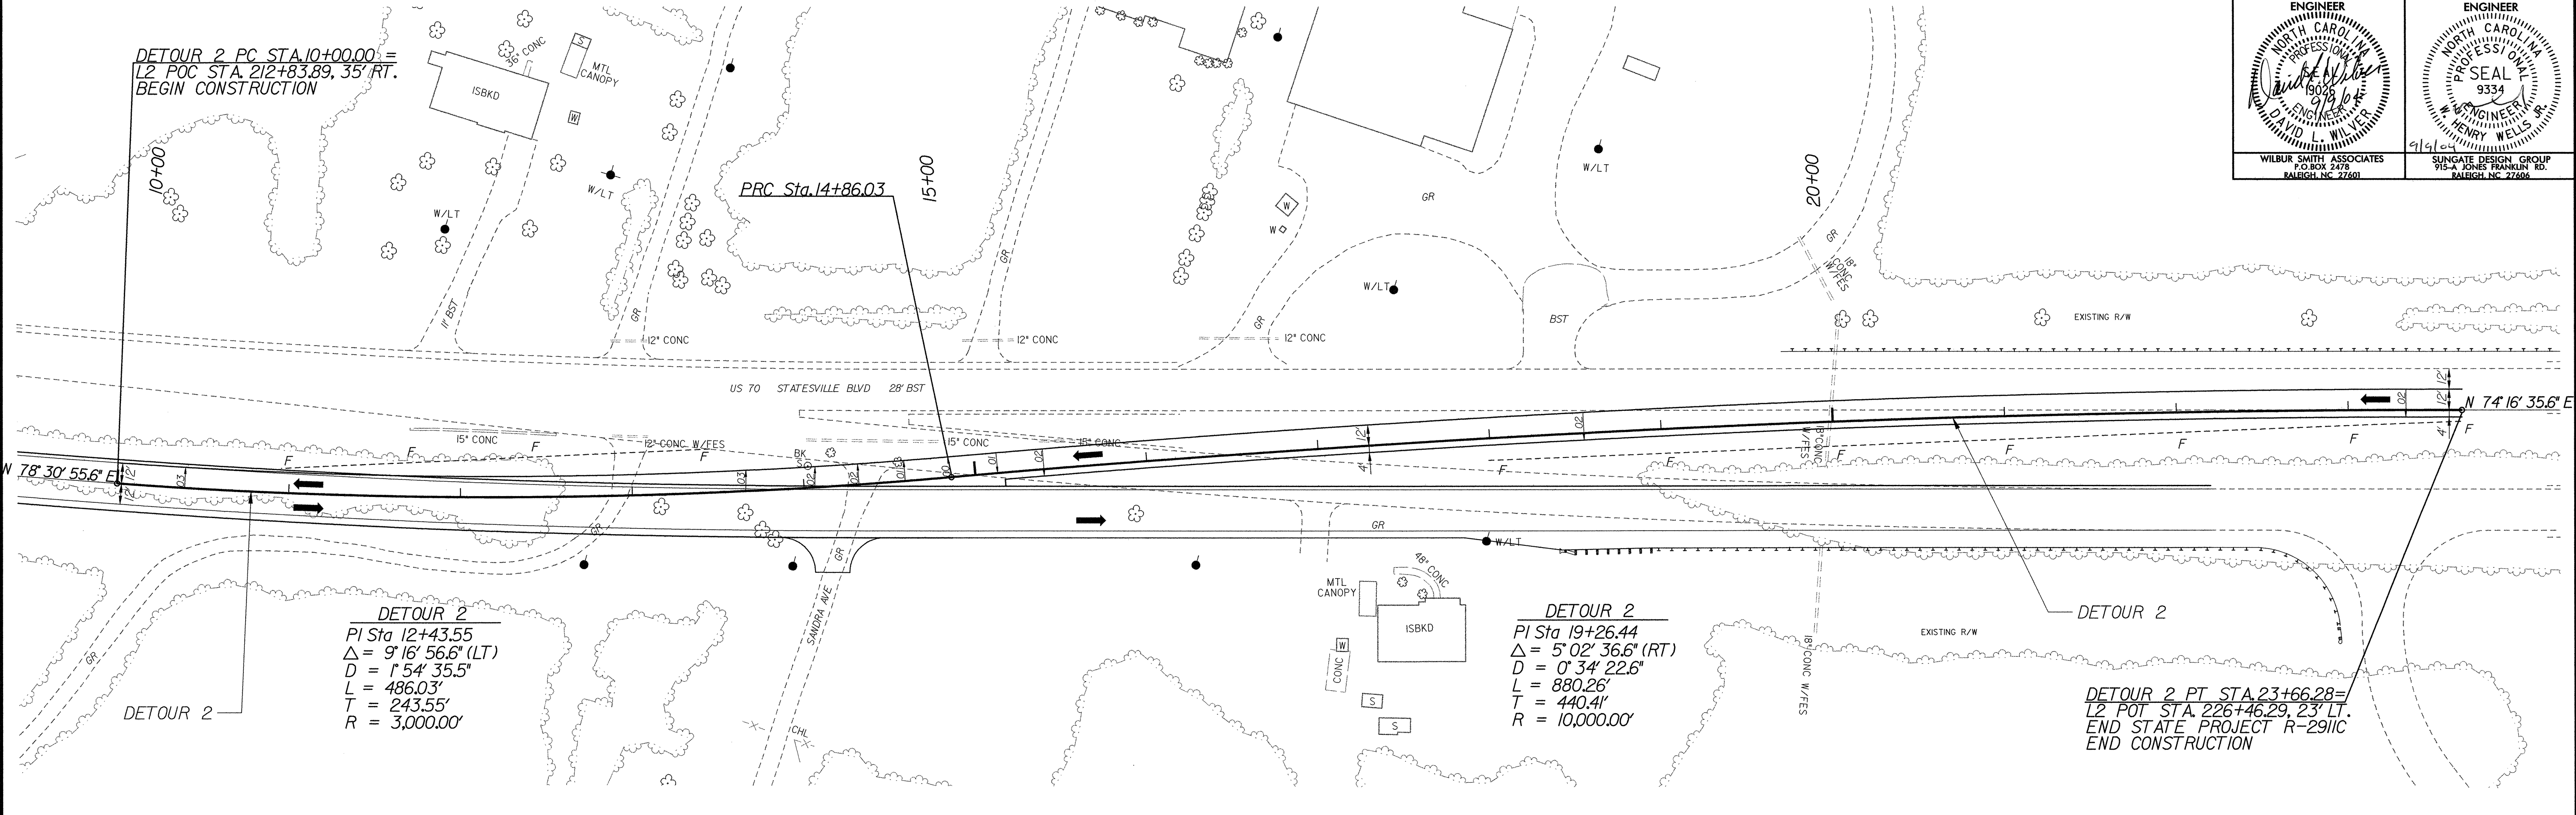

REVISIONS

USE FOR DETOUR 2 ONLY

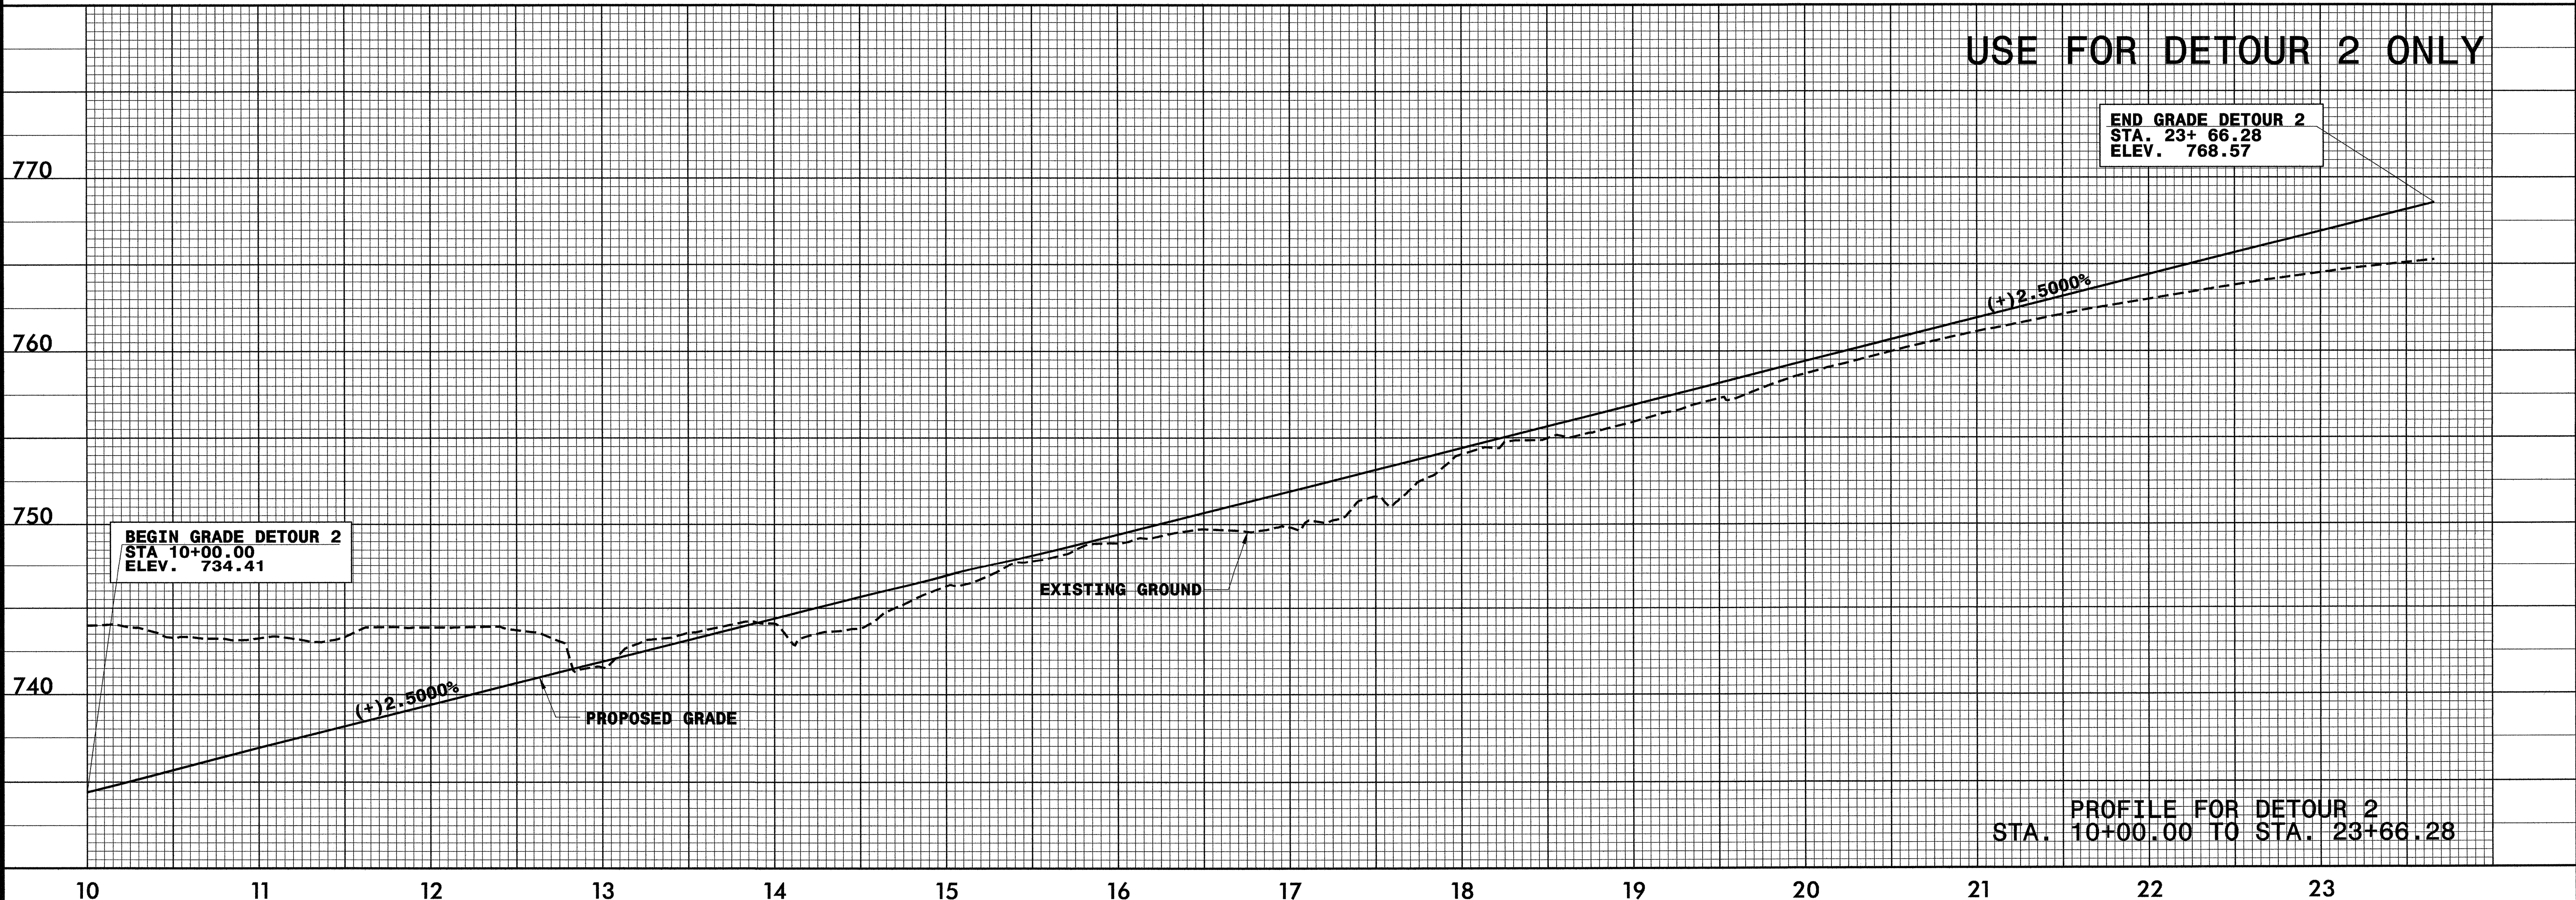

DATE: 9/2/04  
 M  
 C:\wilder\2011\roadway\proj\2911c\_rdy\_psh\_02d.dgn