


225+00

220+00


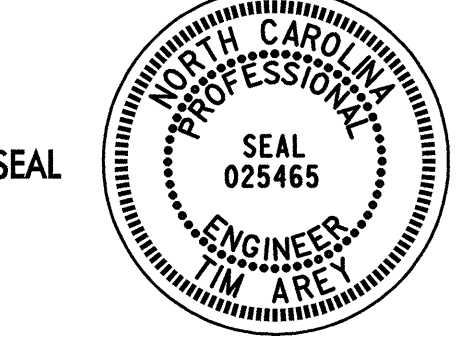
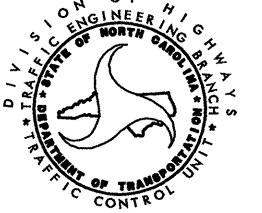
215+00

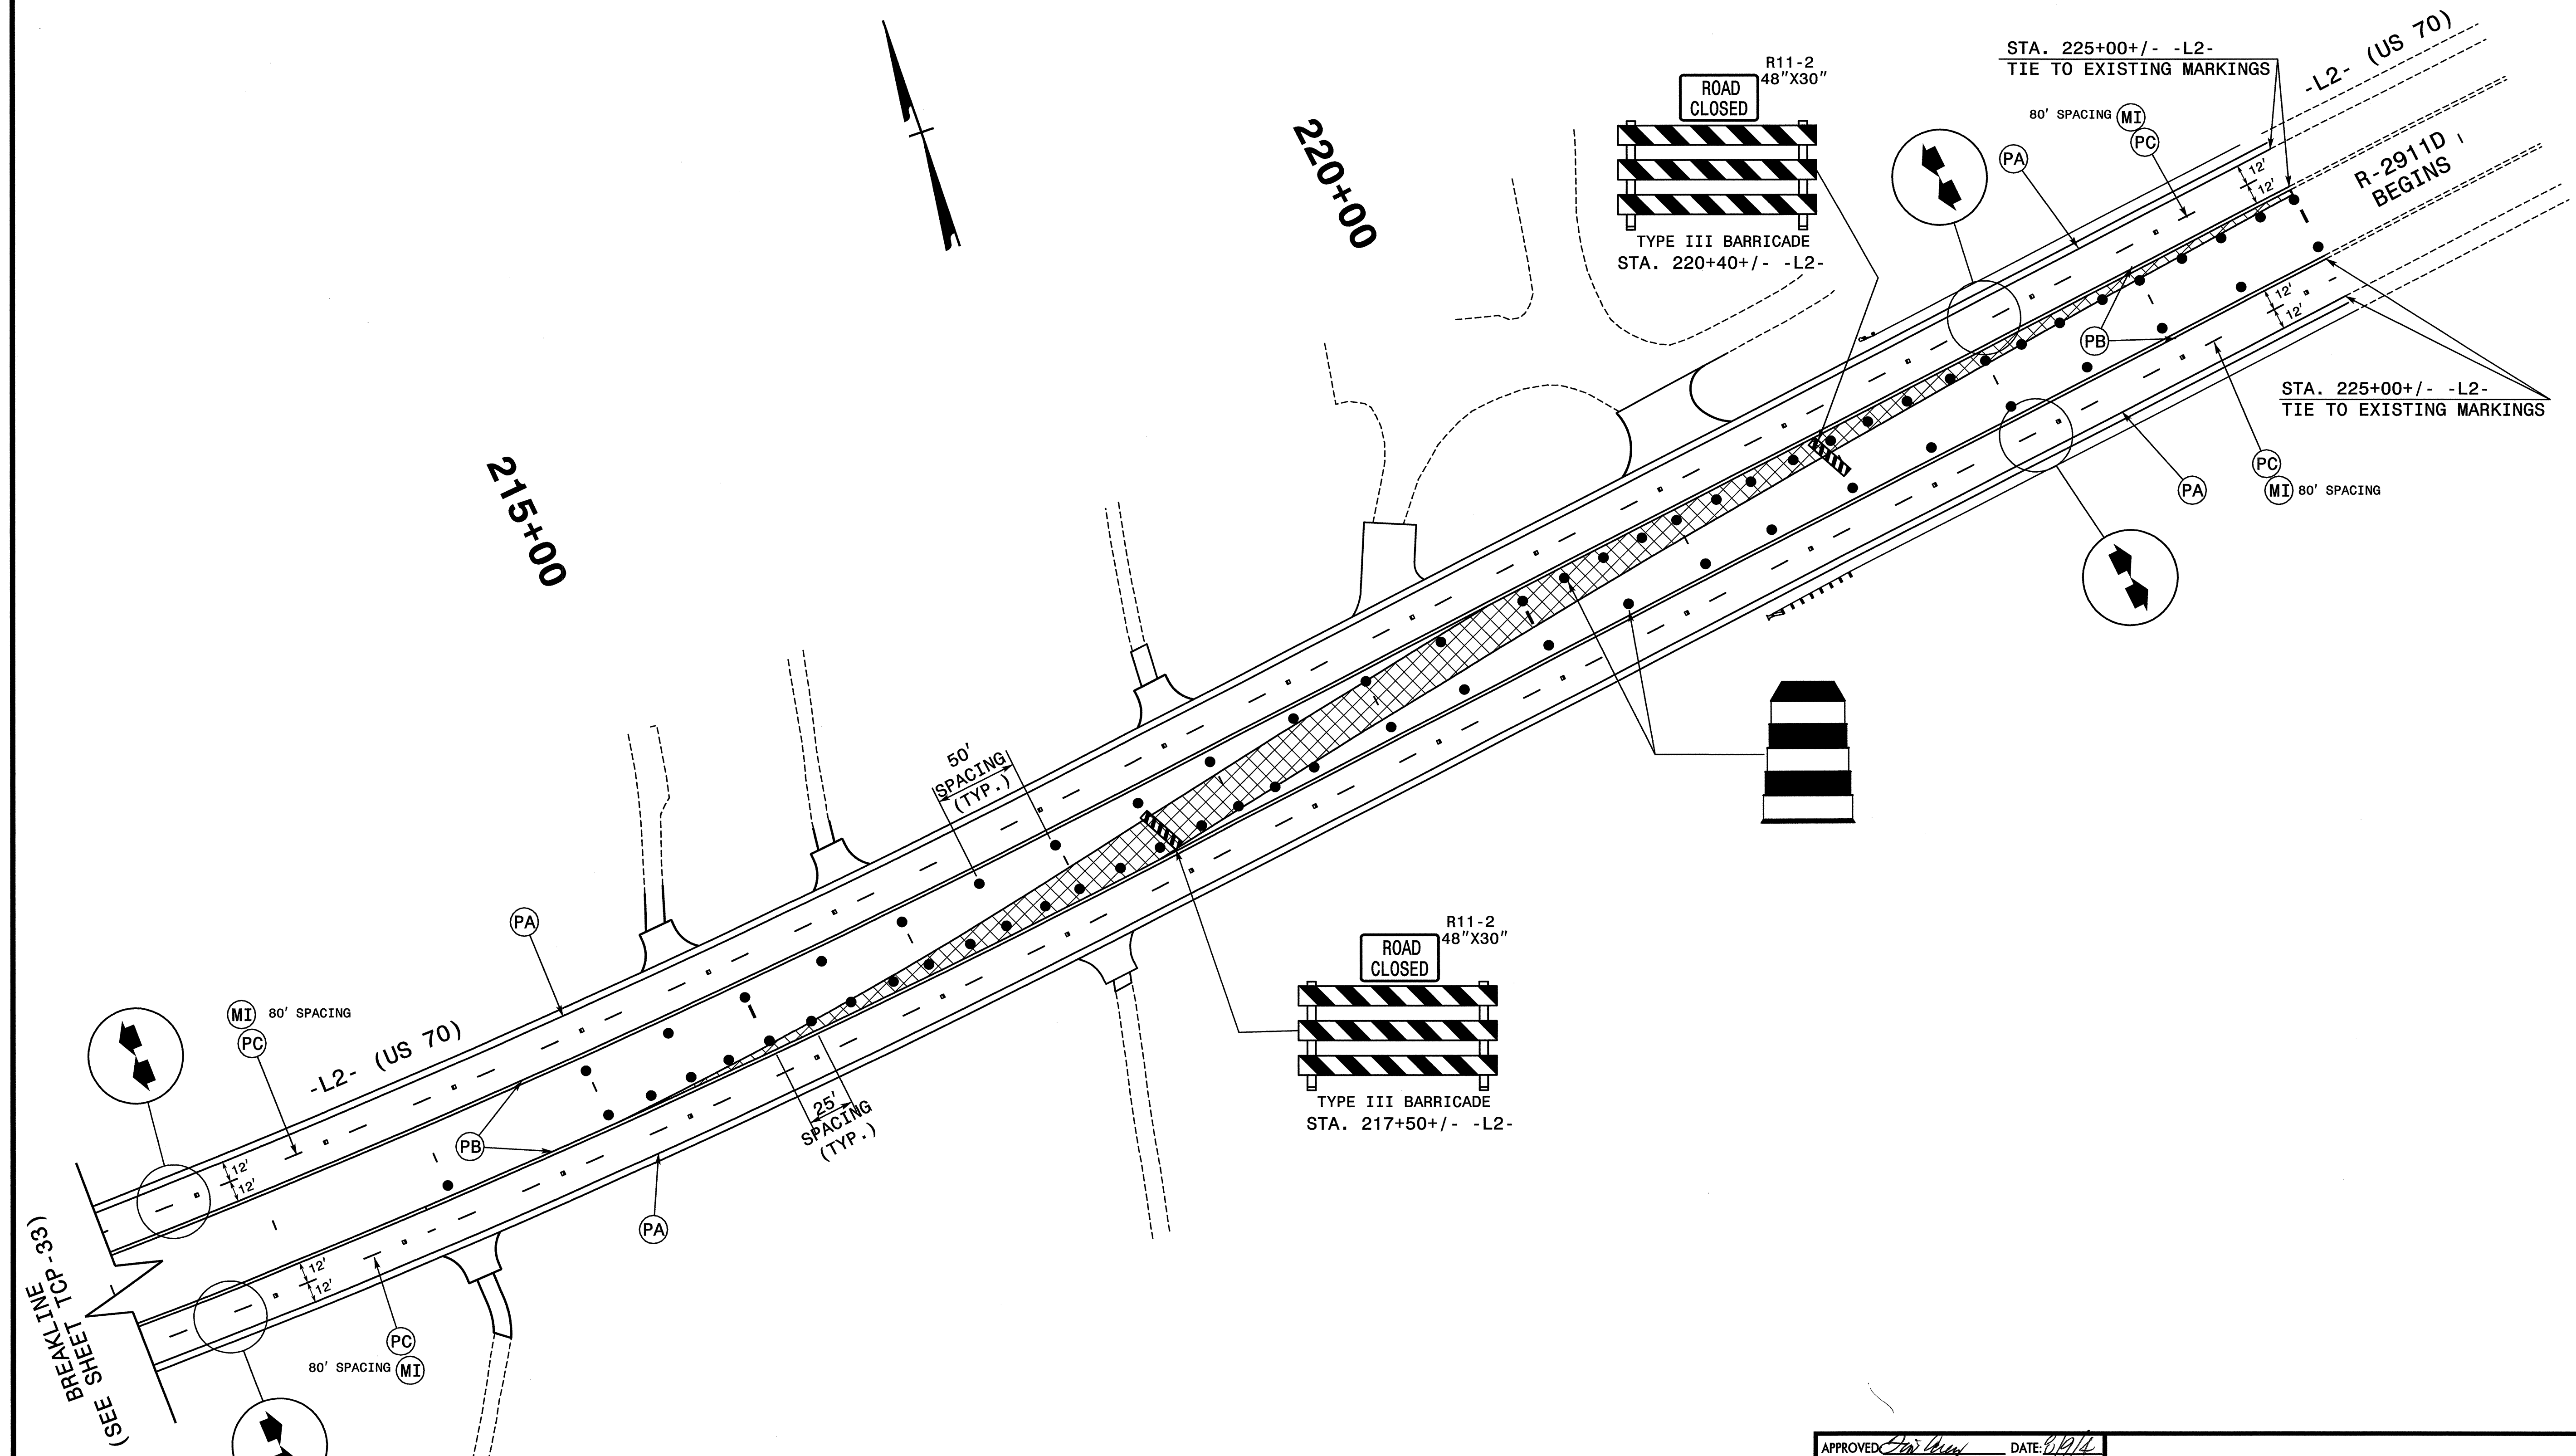

(SEE SHEET TCP-33) BREAKLINE

PLAN PREPARED IN THE OFFICE OF:

 TRANSPORTATION GROUP, INC.
 800 W. HILL STREET, SUITE 202
 CHARLOTTE, NC 28208
 PH: (980) 321-0202 FAX: (980) 321-0108

APPROVED:  DATE: 6/04	PHASE III				
	SCALE: NONE				
	DATE: 6/04				
	DWG. BY: LDA				
	DESIGN BY: TMA				
REVIEWED BY: TMA	<table border="1"> <thead> <tr> <th>REVISIONS</th> </tr> </thead> <tbody> <tr><td> </td></tr> <tr><td> </td></tr> <tr><td> </td></tr> </tbody> </table>	REVISIONS			
REVISIONS					