



THE -L1- LINE LANE CLOSURES SHOWN SHALL ONLY BE UTILIZED DURING TIMES WHEN ACTUAL CONSTRUCTION IS BEING PERFORMED IN THE -L1- MEDIAN

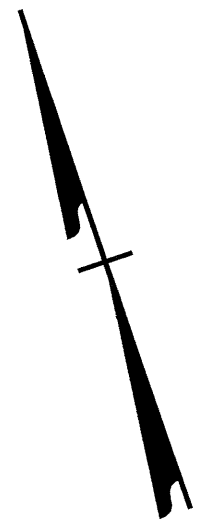


10+00

FREIGHTLINER DRIVEWAY

STATESVILLE BLVD.

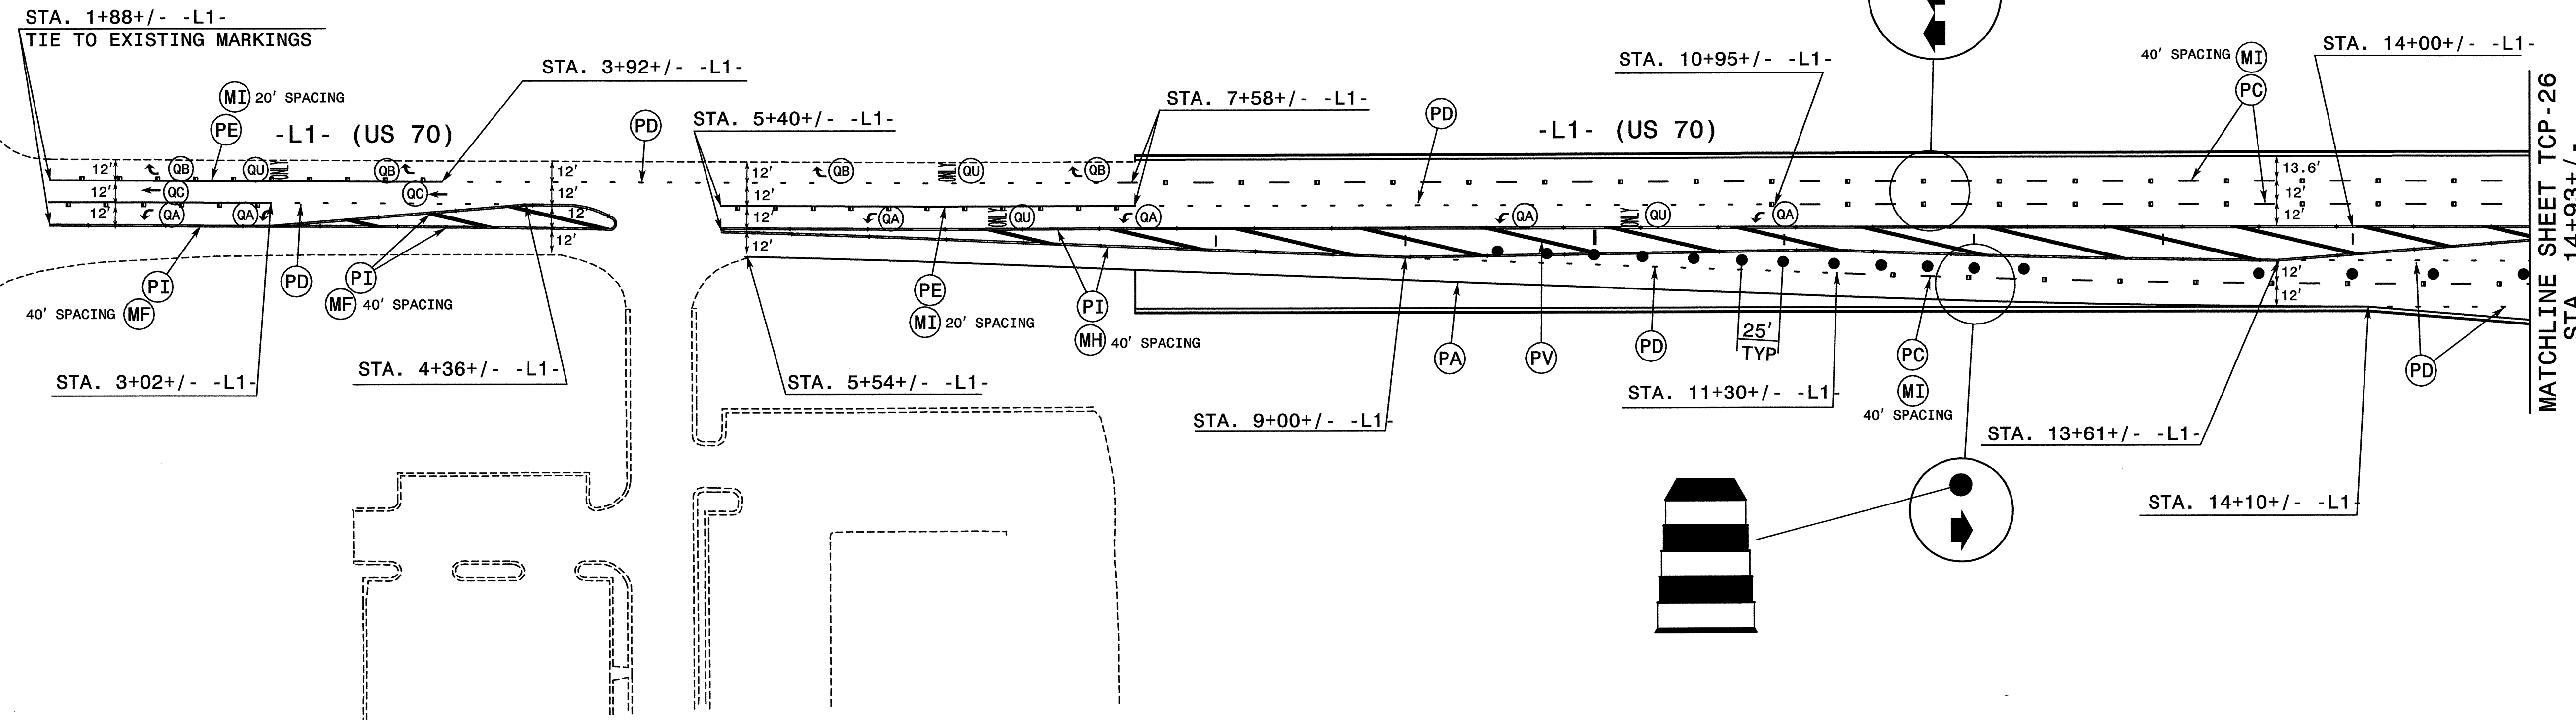

MATCHLINE SHEET TCP-26  
STA. 14+93+/-

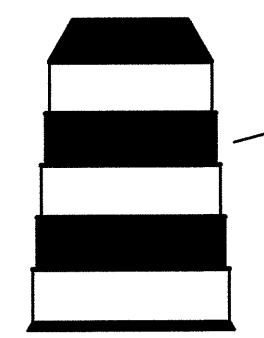


NOTE: REFER TO ROADWAY STANDARD DRAWINGS 1205.04, SHT. 1 & 2 OF 2 AND 1205.05, SHT. 1 OF 1 FOR ARROW PLACEMENT.

PLAN PREPARED IN THE OFFICE OF:  
**Kubilins**  
TRANSPORTATION GROUP, INC.  
800 W. HILL STREET, SUITE 202  
CHARLOTTE, NC 28208  
PH: (980) 321-0202 FAX: (980) 321-0108

APPROVED: *Tim Arey* DATE: 6/19/04

<b>PHASE III</b>		REVISIONS	
SCALE: NONE	DATE: 6/04		
DWG. BY: LDA	DESIGN BY: TMA		
REVIEWED BY: TMA			

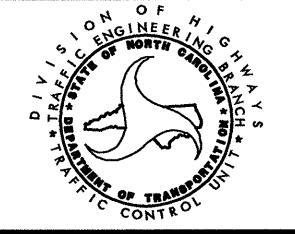

CADD FILE