
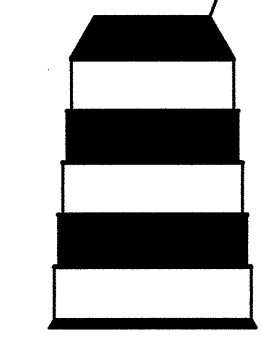


BREAKLINE
(SEE SHEET TCP-13)

TEMPORARY 18" CMP

-L2- (US 70)

ROAD CLOSED
R11-2
48" x 30"

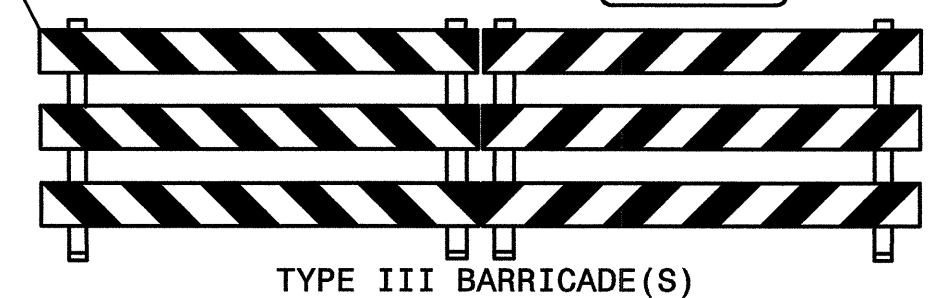

90' SPACING
TYPICAL

STA. 225+00+/- -L2-
END CONSTRUCTION

STA. 226+46+/- -L2-


PLAN PREPARED IN THE OFFICE OF:
Kubilins
TRANSPORTATION GROUP, INC.
800 W. HILL STREET, SUITE 202
CHARLOTTE, NC 28208
PH: (980) 321-0202 FAX: (980) 321-0108

APPROVED: *Jim Arney* DATE: 6/14

SEAL

PHASE I

SCALE: NONE
DATE: 6/04
DWG. BY: LDA
DESIGN BY: TMA
REVIEWED BY: TMA

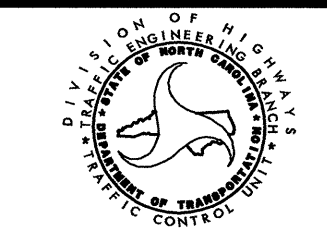

REVISIONS	