


MATCHLINE SHEET TCP-8
STA. 53+70 -L1-

MATCHLINE SHEET TCP-10
STA. 71+86 -L2-

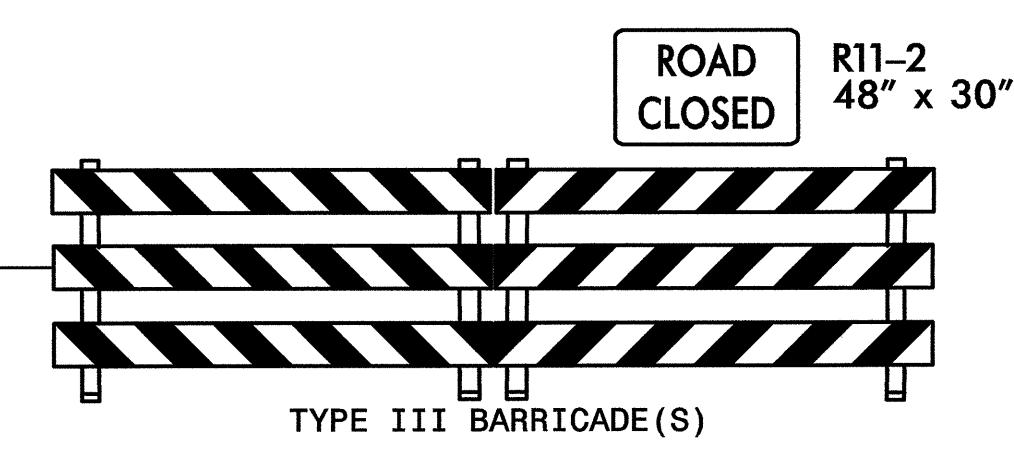

PLAN PREPARED IN THE OFFICE OF:
Kubilins
TRANSPORTATION GROUP, INC.
800 W. HILL STREET, SUITE 202
CHARLOTTE, NC 28208
PH: (980) 321-0202 FAX: (980) 321-0108

APPROVER: *Embrey* DATE: *6/4/04*

SEAL
NORTH CAROLINA
PROFESSIONAL
ENGINEER
T.M. AREY
025465

PHASE I

SCALE: NONE		REVISIONS
DATE: 6/04		
DWG. BY: LDA		
DESIGN BY: TMA		
REVIEWED BY: TMA		