


UTILITIES BY OTHERS

NOTE:
ALL PROPOSED UTILITY WORK
SHOWN ON THIS SHEET WILL
BE DONE BY OTHERS

GAS LINE CONFLICT
WITH REMAIN IN PLACE
AND BE ADJUSTED AS NECESSARY

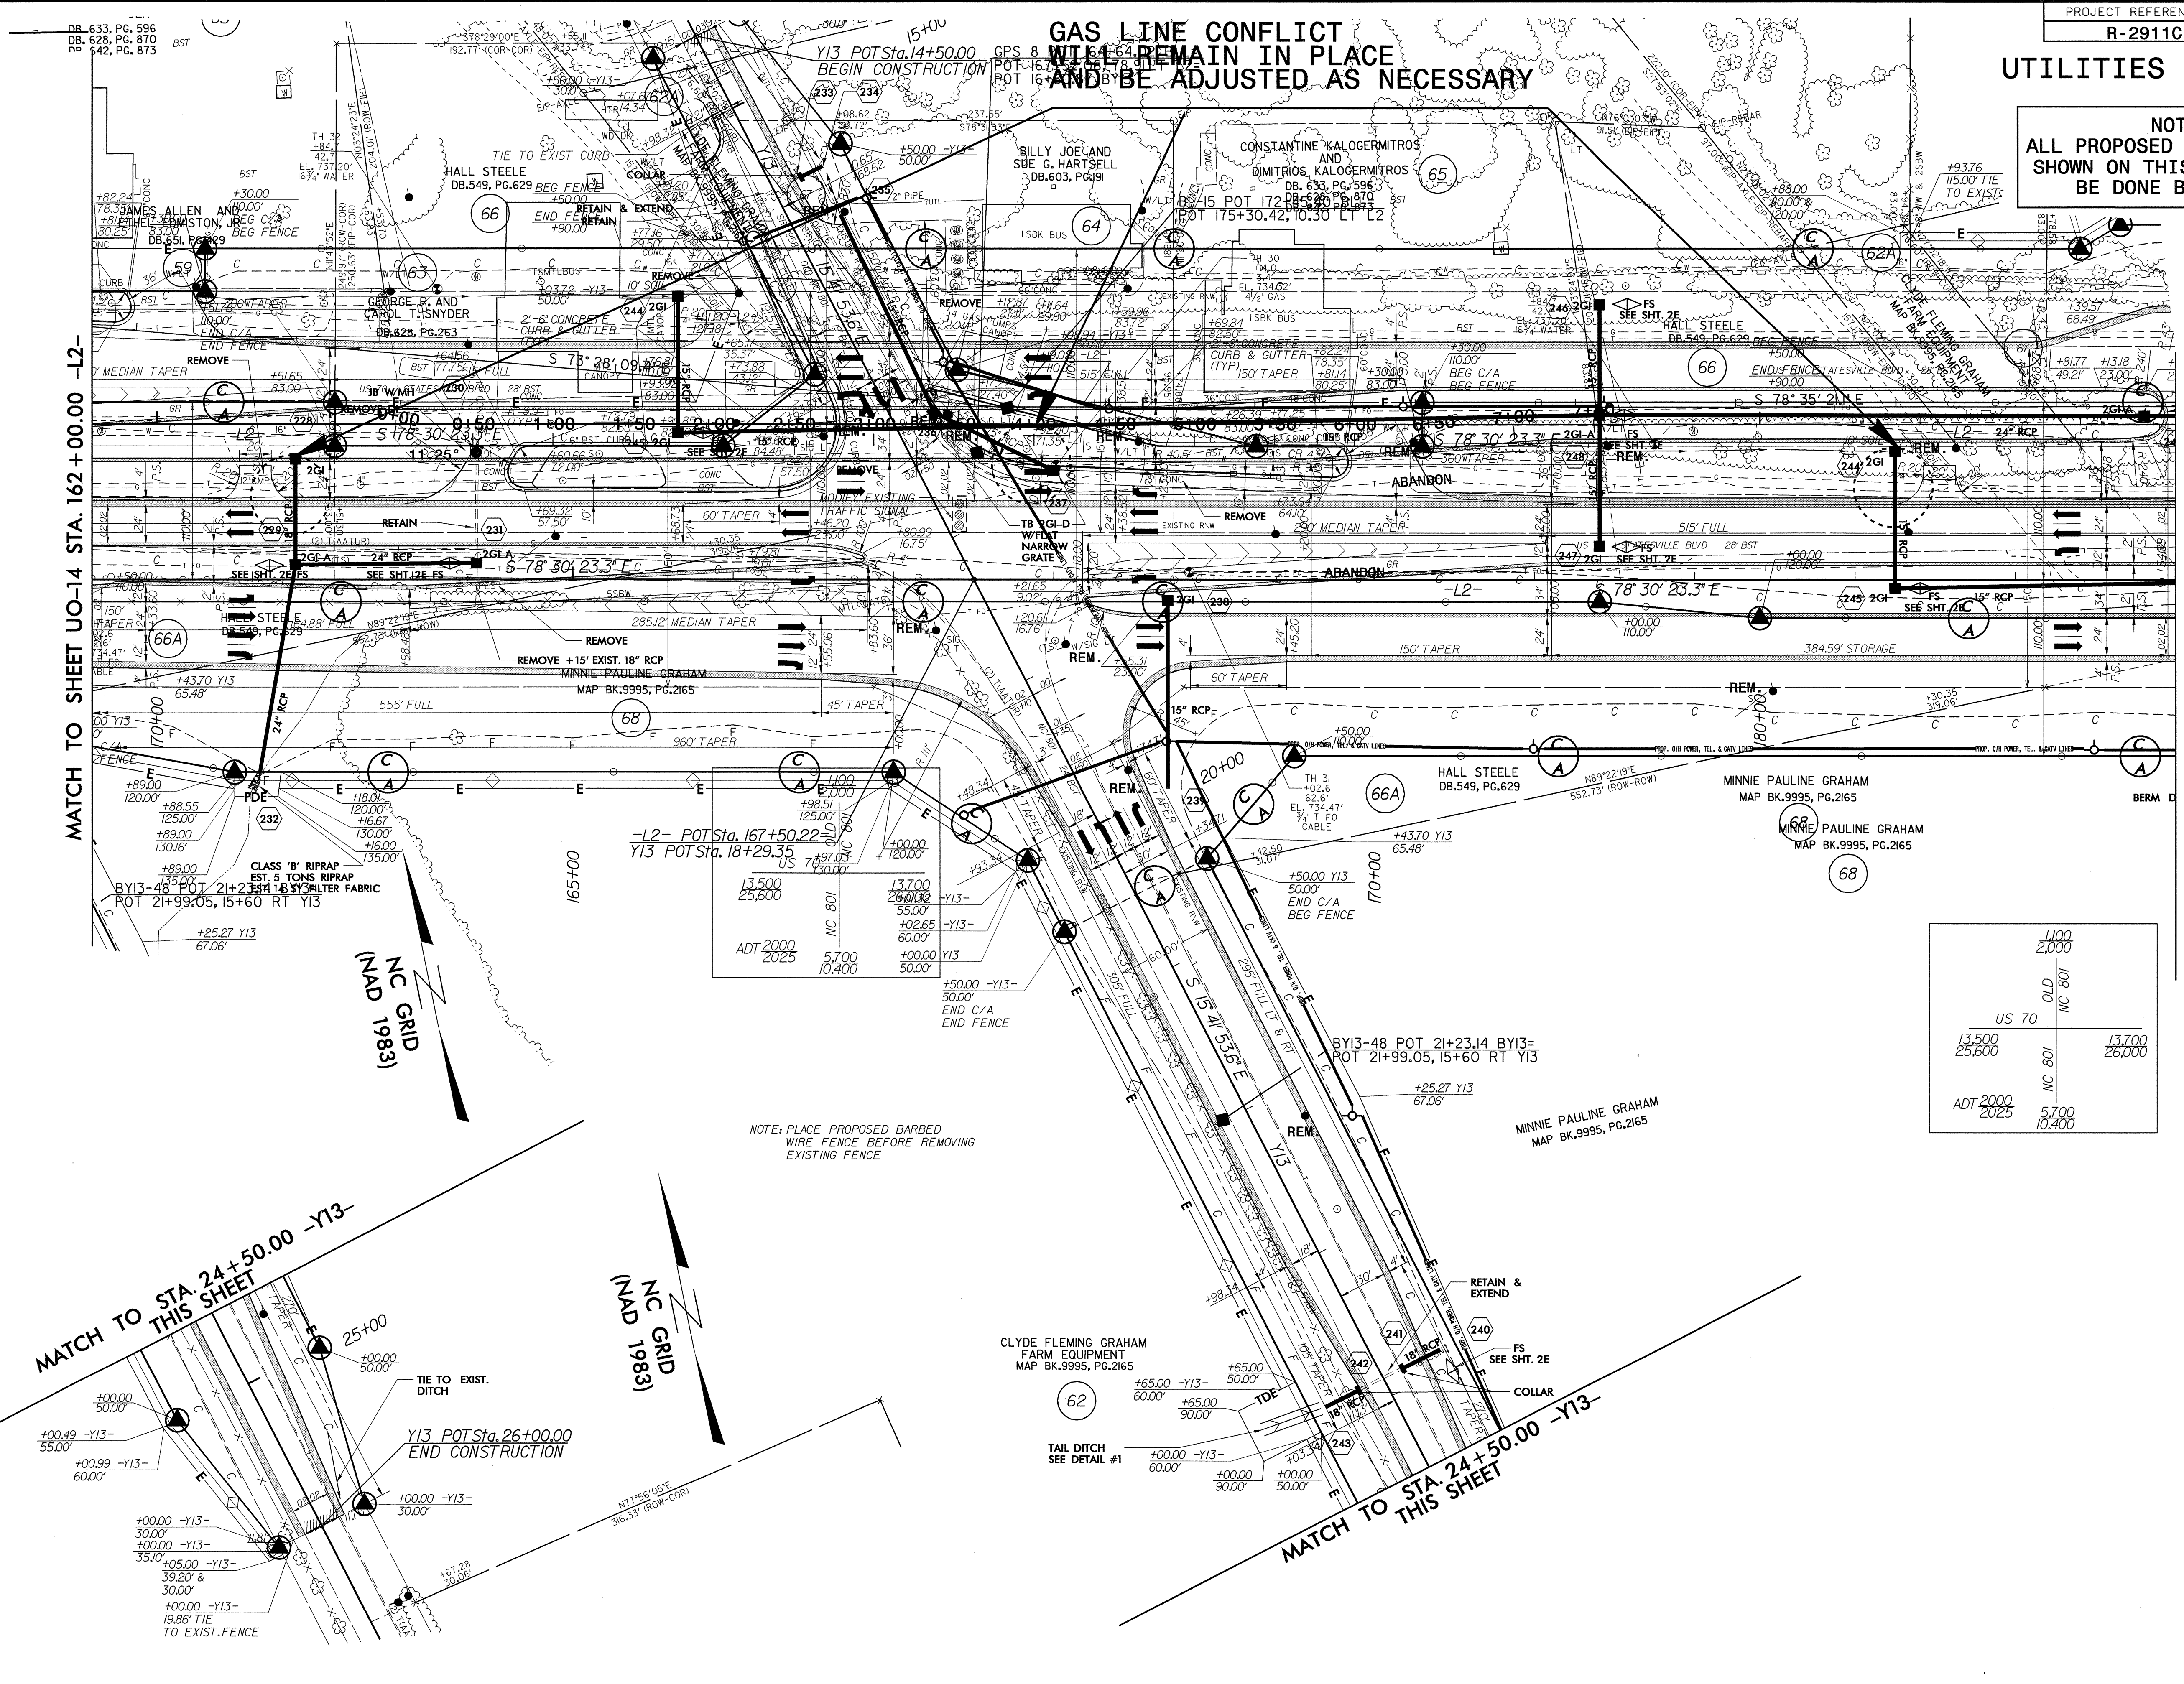

ADT 2000	13,500	13,700
ADT 2025	25,600	26,000
	NC 801	NC 801
	5,700	5,700
	10,400	10,400

	1100	2,000
	OLD	NC 801
US 70		
13,500		13,700
25,600		26,000
	NC 801	
ADT 2000	5,700	
ADT 2025	10,400	

NOTE: PLACE PROPOSED BARBED WIRE FENCE BEFORE REMOVING EXISTING FENCE

MATCH TO STA 24+50.00 -Y13- THIS SHEET

MATCH TO STA. 24+50.00 -Y13- THIS SHEET

MATCH TO SHEET UO-14 STA. 162+00.00 -L2-

MATCH TO SHEET UO-16 STA. 175+00.00 -L2-