


UTILITIES BY OTHERS

NOTE:
ALL PROPOSED UTILITY WORK
SHOWN ON THIS SHEET WILL
BE DONE BY OTHERS

8/17/99
24-AUG-2004 15:30
I:\P\2911C\NR2911C-U06.DGN
L:\S\2911C

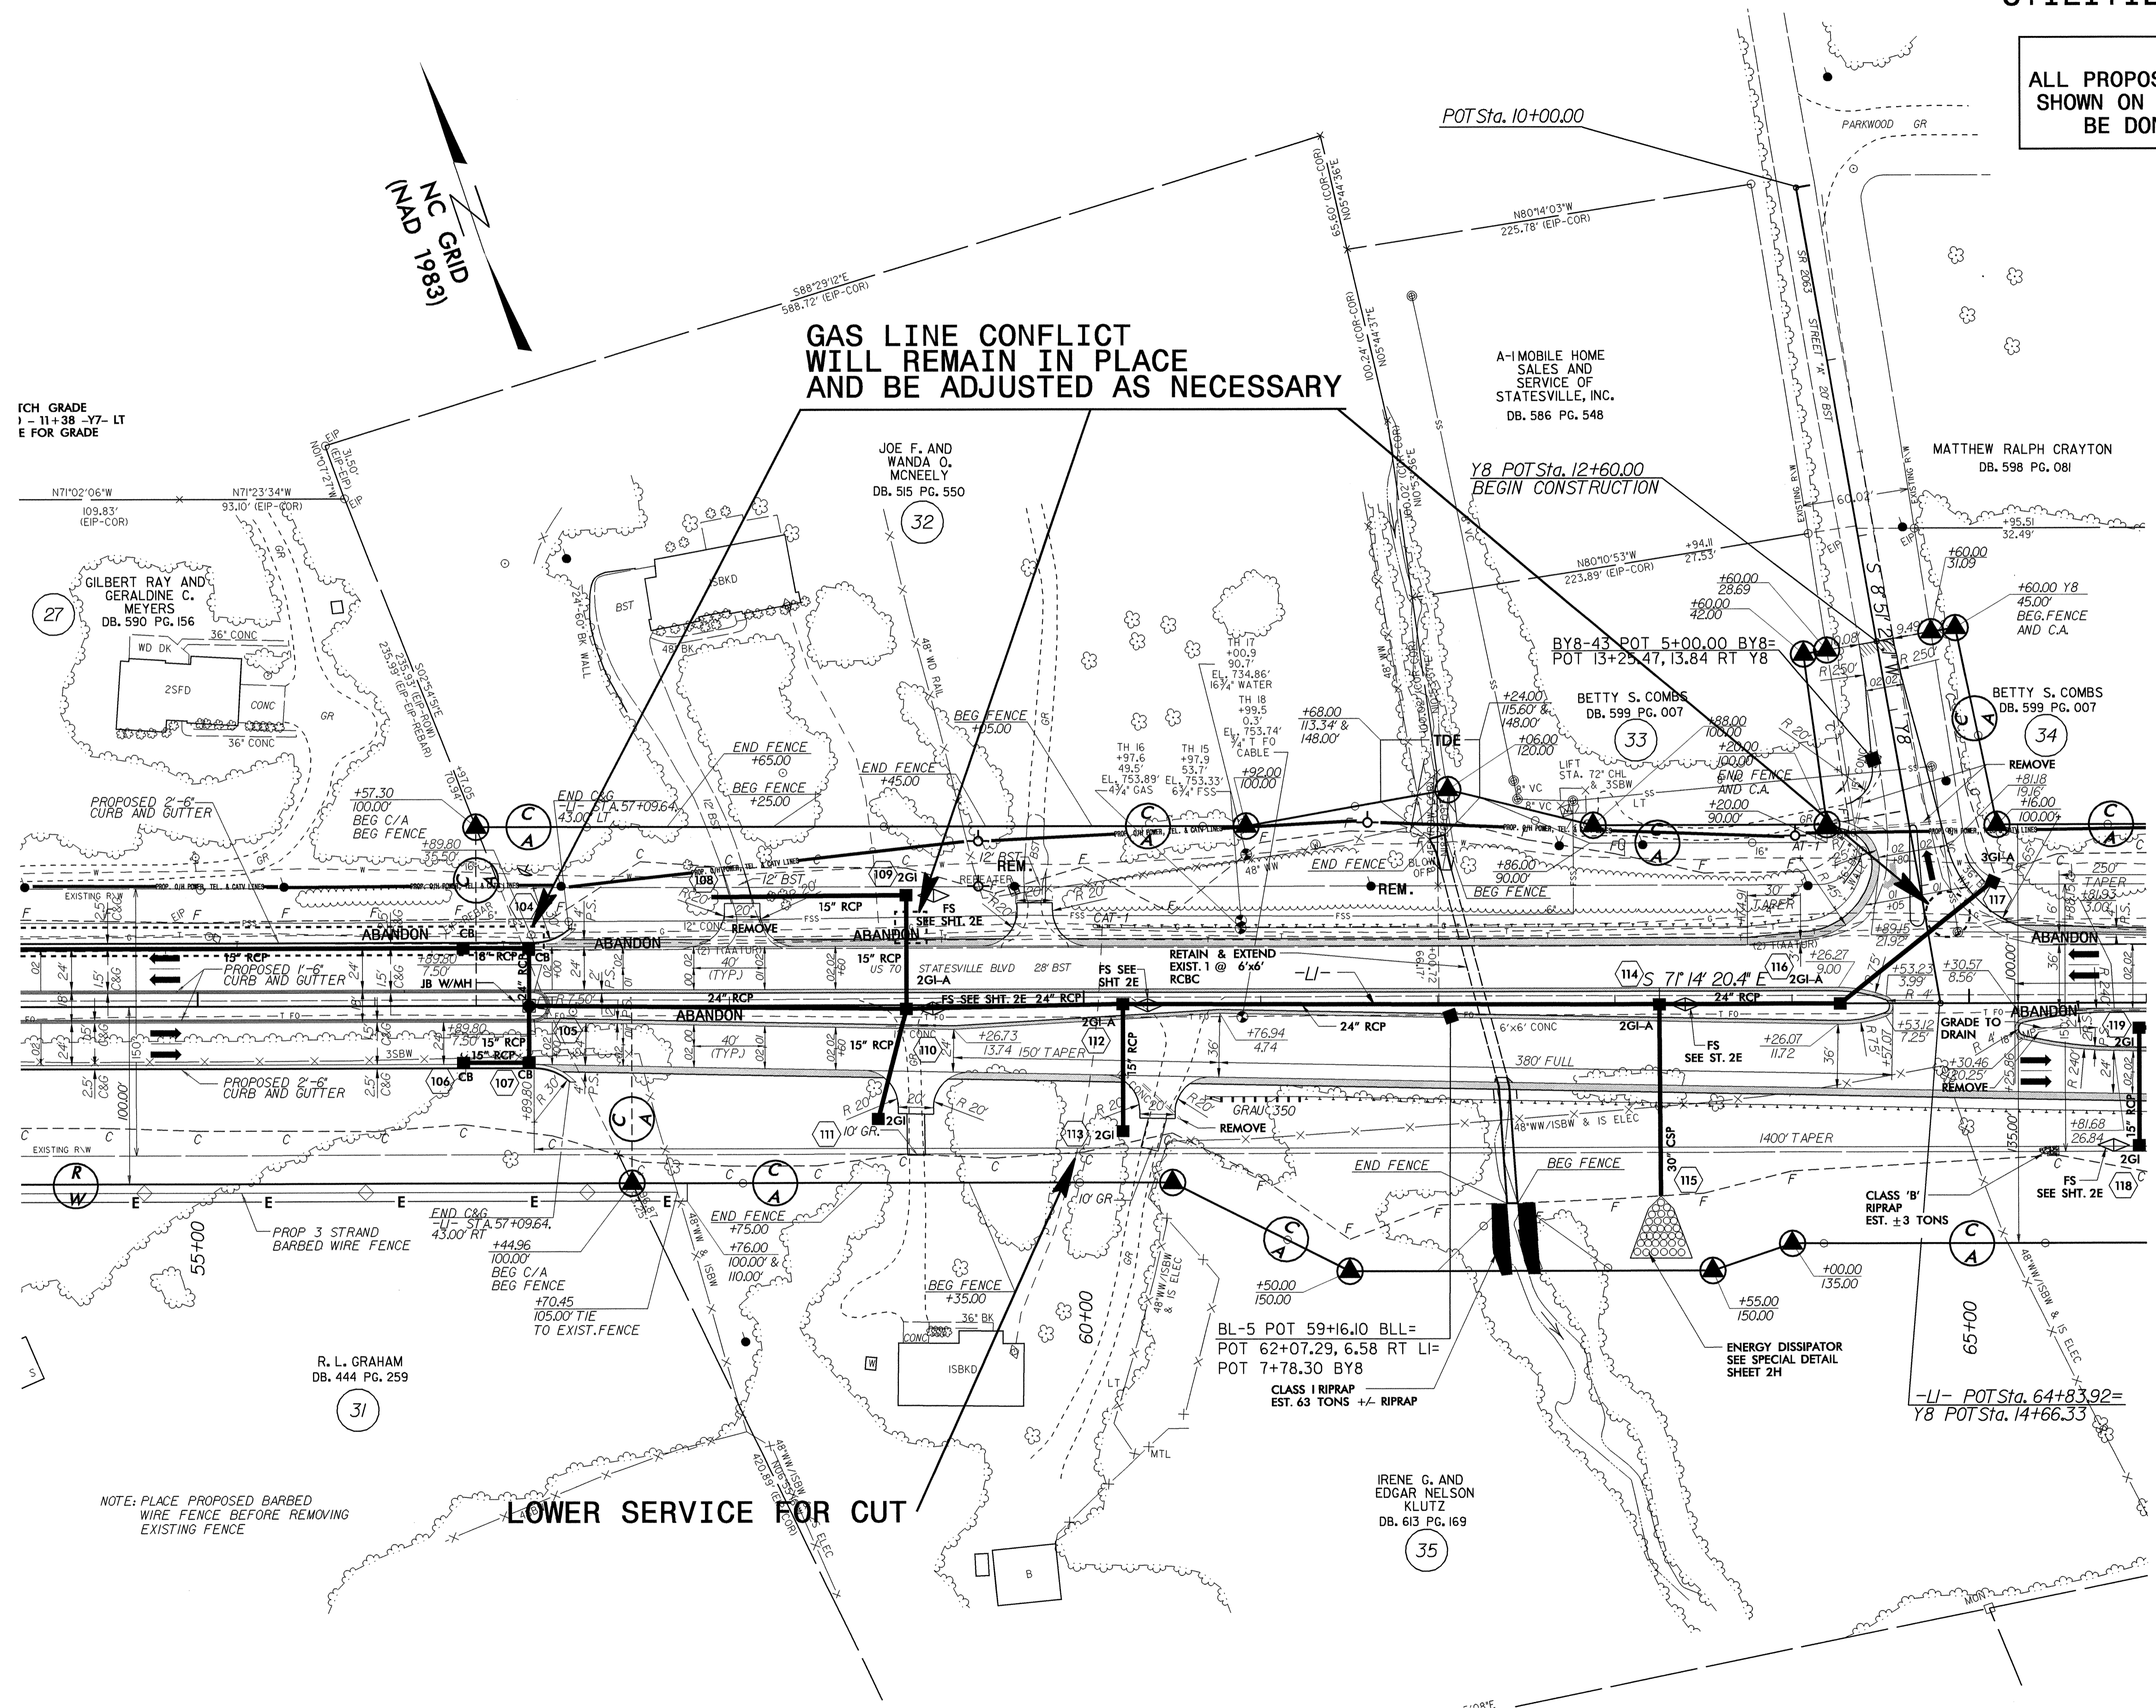

FCH GRADE
1 - 11+38 -Y7- LT
E FOR GRADE

NAD
1983
GRID

**GAS LINE CONFLICT
WILL REMAIN IN PLACE
AND BE ADJUSTED AS NECESSARY**

LOWER SERVICE FOR CUT

A-MOBILE HOME
SALES AND
SERVICE OF
STATESVILLE, INC.
DB. 586 PG. 548

JOE F. AND
WANDA O.
MCNEELY
DB. 515 PG. 550

Y8 POT Sta. 12+60.00
BEGIN CONSTRUCTION

MATTHEW RALPH CRAYTON
DB. 598 PG. 081

GILBERT RAY AND
GERALDINE C.
MEYERS
DB. 590 PG. 156

BETTY S. COMBS
DB. 599 PG. 007

BETTY S. COMBS
DB. 599 PG. 007

R. L. GRAHAM
DB. 444 PG. 259

BL-5 POT 59+16.10 BLL=
POT 62+07.29, 6.58 RT LI=
POT 7+78.30 BY8
CLASS I RIPRAP
EST. 63 TONS +/- RIPRAP

IRENE G. AND
EDGAR NELSON
KLUTZ
DB. 613 PG. 169

NOTE: PLACE PROPOSED BARBED
WIRE FENCE BEFORE REMOVING
EXISTING FENCE