
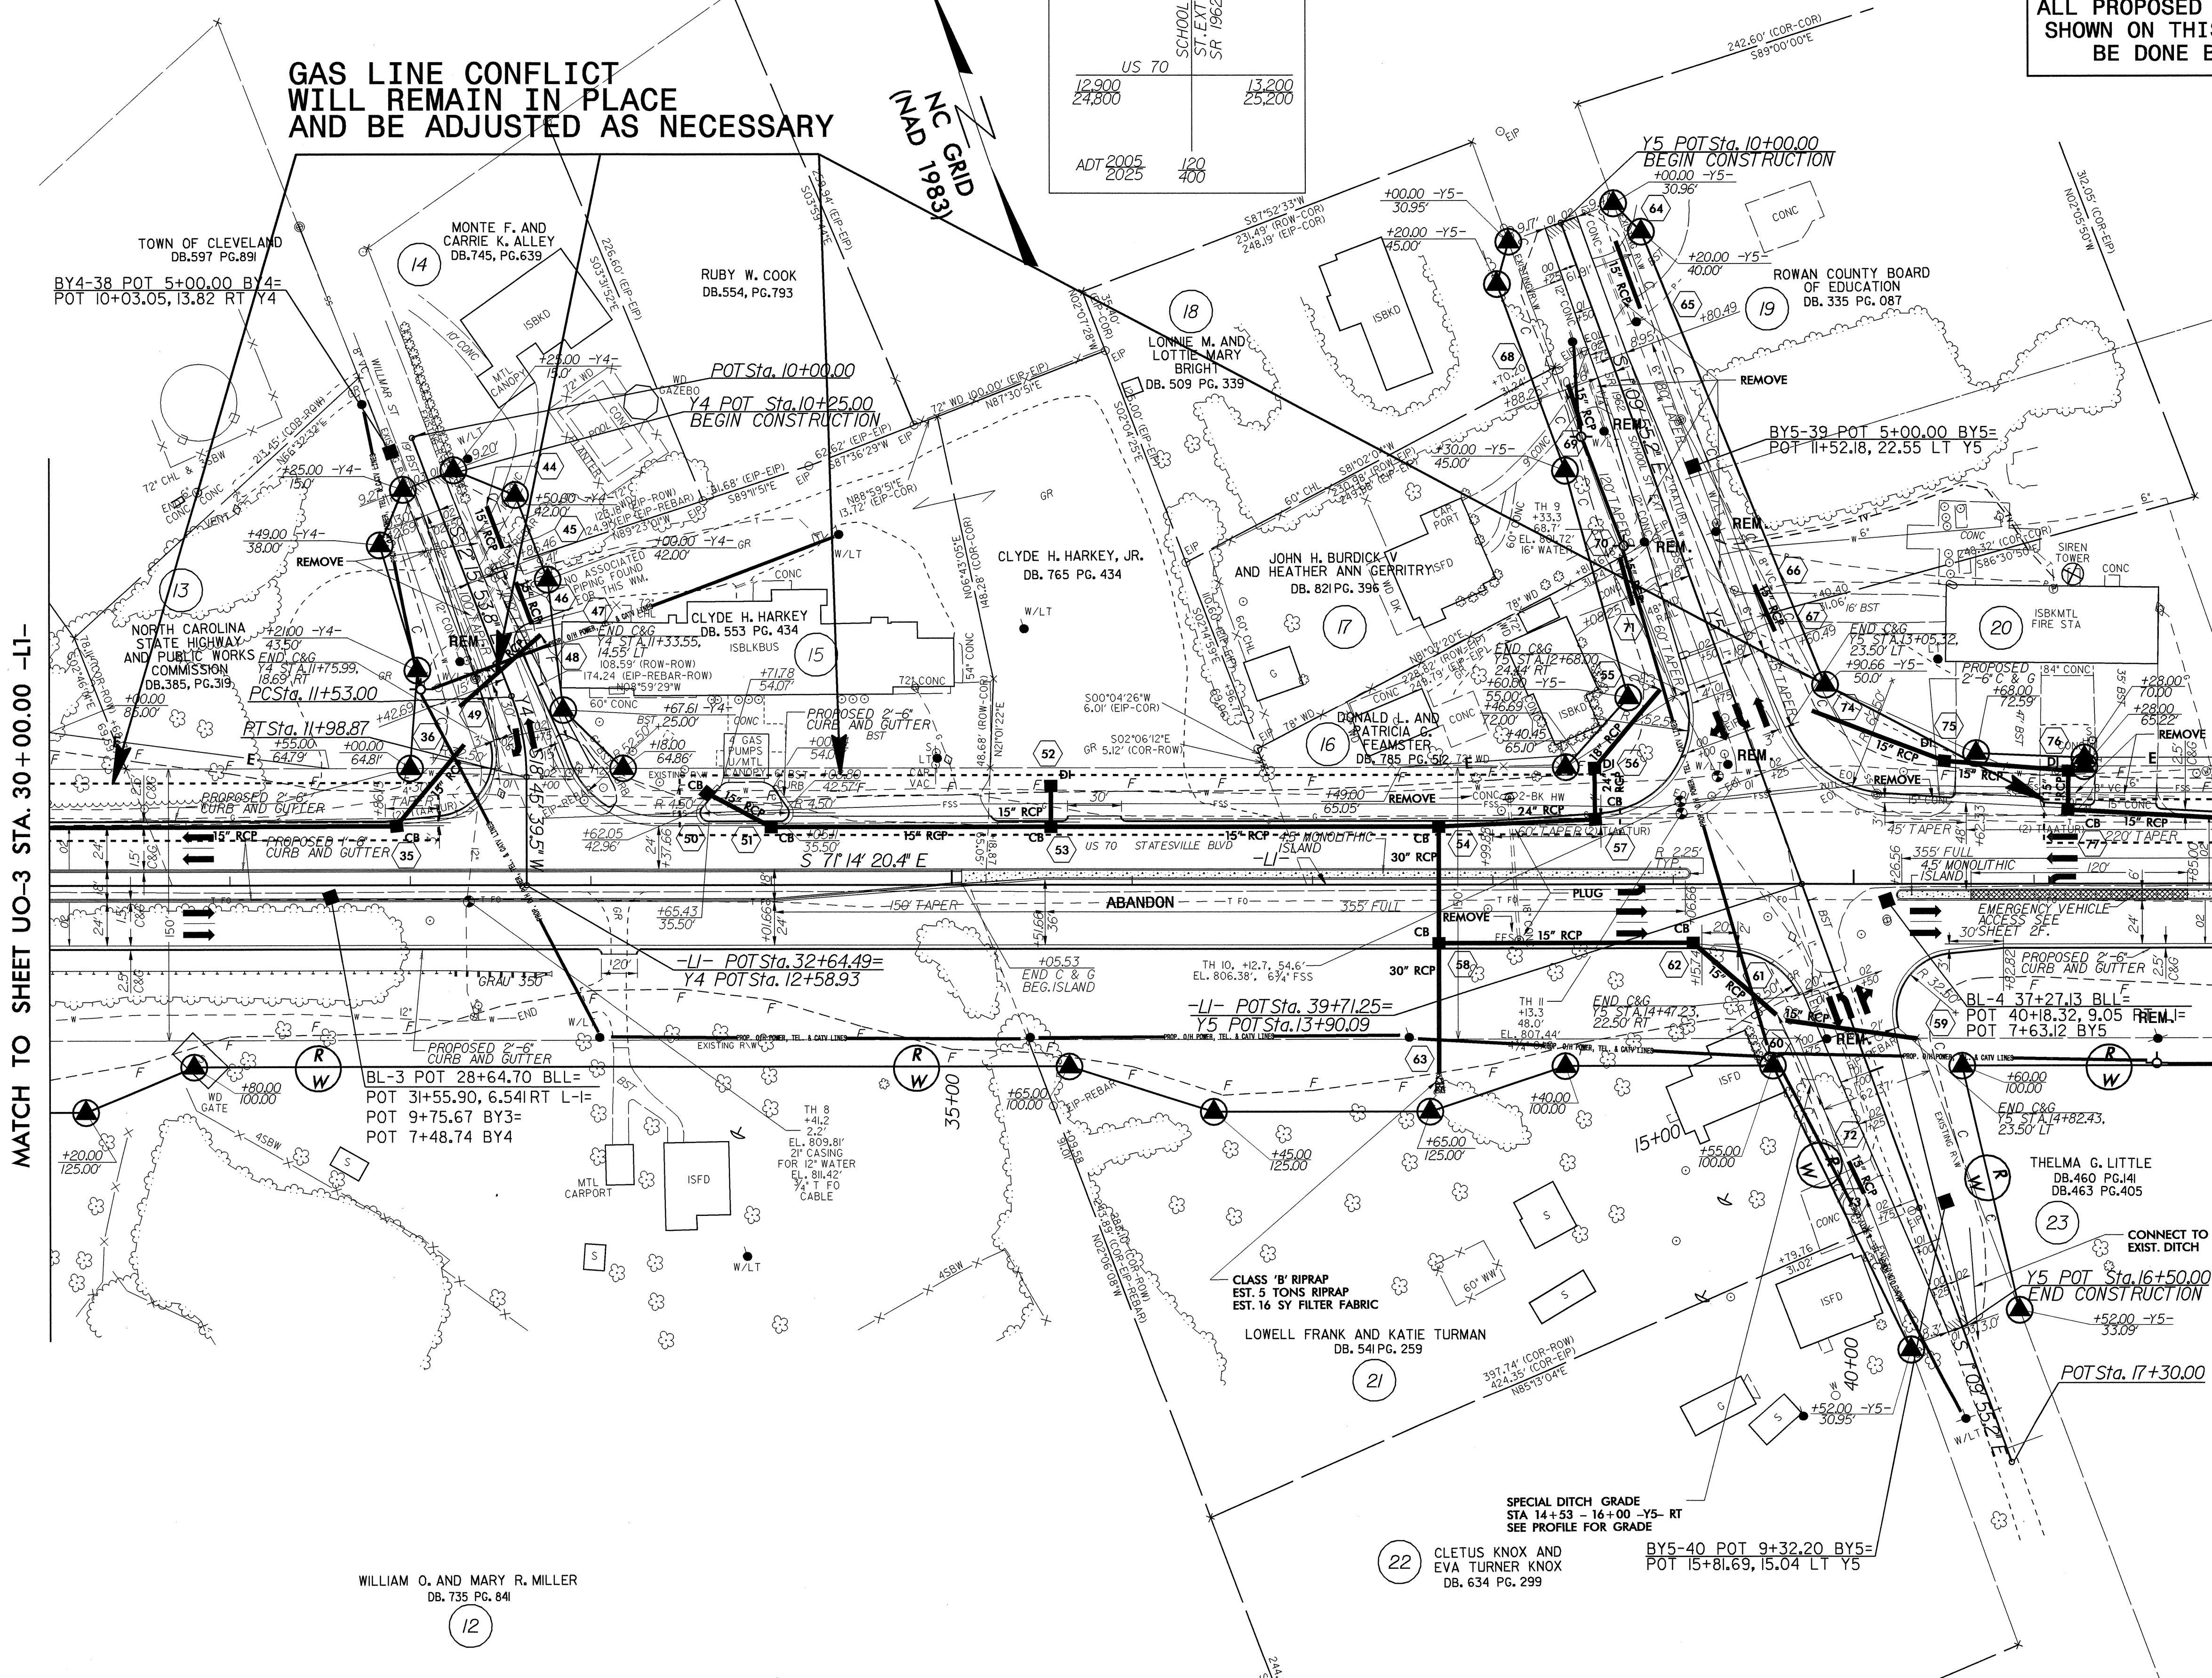


UTILITIES BY OTHERS

NOTE:  
ALL PROPOSED UTILITY WORK  
SHOWN ON THIS SHEET WILL  
BE DONE BY OTHERS

GAS LINE CONFLICT  
WILL REMAIN IN PLACE  
AND BE ADJUSTED AS NECESSARY

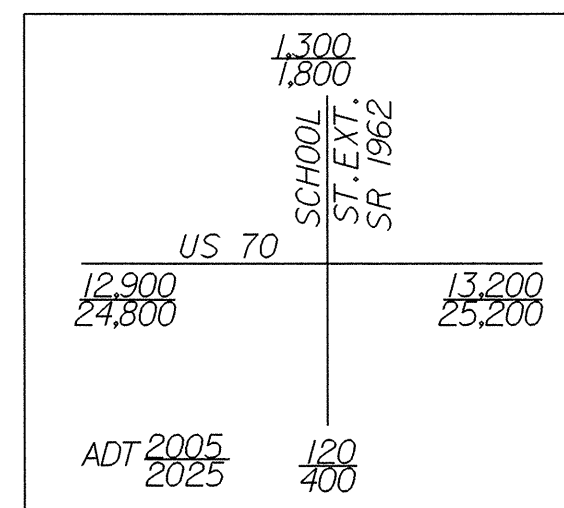

MATCH TO SHEET UO-3 STA. 30 + 00.00 -LI-

MATCH TO SHEET UO-5 STA. 42 + 00.00 -LI-

WILLIAM O. AND MARY R. MILLER  
DB. 735 PG. 841

22 CLETUS KNOX AND  
EVA TURNER KNOX  
DB. 634 PG. 299

BY5-40 POT 9+32.20 BY5=  
POT 15+81.69, 15.04 LT Y5

CONNECT TO  
EXIST. DITCH

Y5 POT Sta. 16+50.00  
END CONSTRUCTION

POTSta. 17+30.00

BL-4 37+27.13 BLL=  
POT 40+18.32, 9.05 REM-J=  
POT 7+63.12 BY5

TH 14+14+82.23,  
23.50 LT

EL. 807.44'

TH II 41.3

TH 10, +12.7, 54.6'

EL. 806.38', 67.4' FSS

EL. 807.44'

EL. 807.44'

EL. 807.44'

EL. 807.44'

EL. 807.44'

8/17/99

24 AUG 2004 16:10 H:\P\proj\NR2911c\UO4.DGN  
11:52:26  
11:52:26