

PROJECT REFERENCE NO.	SHEET NO.
R-2911C	UC-18
DESIGNED BY: JH	
DRAWN BY: JH	
CHECKED BY: CDB	
APPROVED BY: CDB	
REVISED:	
NORTH CAROLINA DEPARTMENT OF TRANSPORTATION DESIGN SERVICES UNIT PHONE: (919) 250-4128 FAX: (919) 250-4119	
UTILITY CONSTRUCTION PLANS ONLY	

UTILITY CONSTRUCTION

NC GRID
(NAD 1983)

NC GRID
(NAD 1983)

THE EXISTING WATER LINES ARE OWNED BY ROWAN COUNTY


FILL OR REMOVE 272' OF ABANDONED 16" DI WATER PIPE

LEONA F. & ERIC LEE DIXON SR.
DB. 829 PG. 823
MAP BOOK 9995 PG. 3375

PROP. 268' OF 16" DI WATER PIPE PC 350
1- 16" 11.25° DI BENDS
CONNECT USING NECESSARY FITTINGS

PROP. 14' OF 6" DI WATER PIPE PC 350
1- 6" GATE VALVE AND VALVE BOX, 200# WP
1- RELOCATE EXISTING FIRE HYDRANT
CONNECT USING NECESSARY FITTINGS

PENNY F. SIGMON
DB. 840 PG. 962
MAP BOOK 9995 PG. 3375

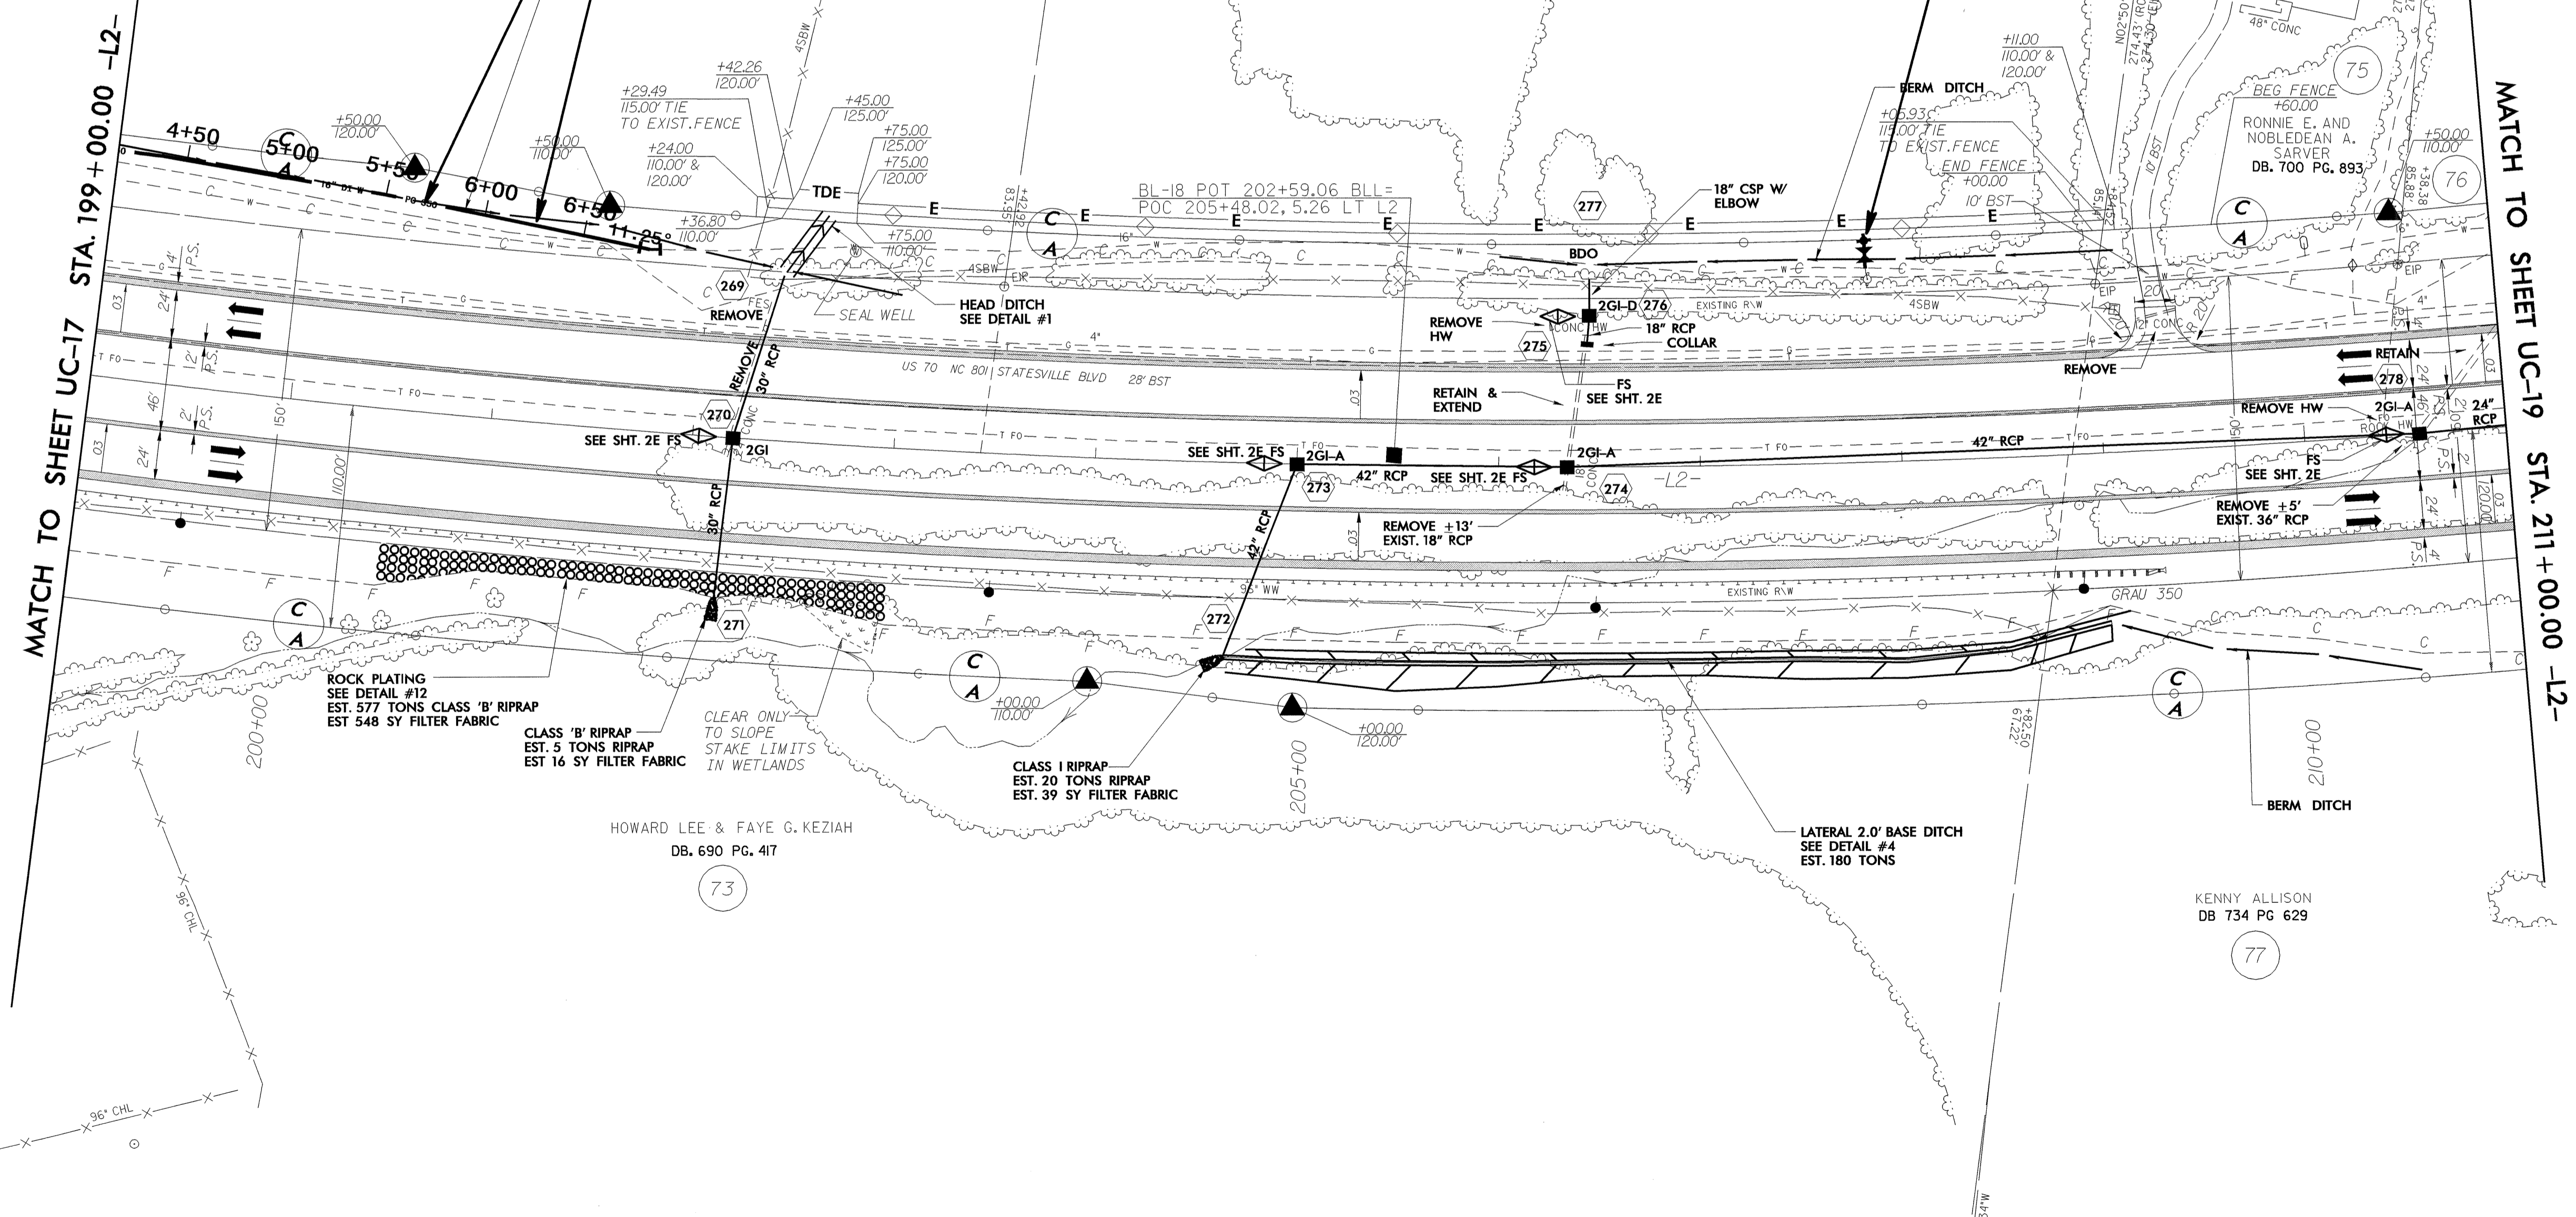

MATCH TO SHEET UC-17

MATCH TO SHEET UC-19

STA. 199 + 00.00 -L2-

STA. 211 + 00.00 -L2-

8/17/99
 19-AUG-2004 08:25
 R:\Utilities\Proj\UC-18\Proj\R2911c_FDY_UC18.DGN
 User: P. Sigmon
 Plot: UC18.dwg
 Plot Date: 8/17/99