

PROJECT REFERENCE NO.	SHEET NO.
R-2911C	UC-13
DESIGNED BY: JH	
DRAWN BY: JH	
CHECKED BY: CDB	
APPROVED BY: CDB	
REVISIED:	
NORTH CAROLINA DEPARTMENT OF TRANSPORTATION DESIGN SERVICES UNIT PHONE: (919) 250-4128 FAX: (919) 250-4119	
UTILITY CONSTRUCTION PLANS ONLY	


UTILITY CONSTRUCTION

THE EXISTING WATER LINES ARE OWNED BY ROWAN COUNTY

FILL OR REMOVE 816' OF ABANDONED 16" DI WATER PIPE

PROP. 818' OF 16" DI WATER PIPE PC 350
 1- 16" BUTTERFLY VALVE AND MANHOLE, 150# WP
 2- 16" - 11.25° DI BENDS
 CONNECT USING NECESSARY FITTINGS

PROP. 5' OF 6" DI WATER PIPE PC 350
 1- 6" GATE VALVE AND VALVE BOX, 200# WP
 1- 16" x 6" DI TEE
 1- RELOCATE EXISTING FIRE HYDRANT
 CONNECT USING NECESSARY FITTINGS

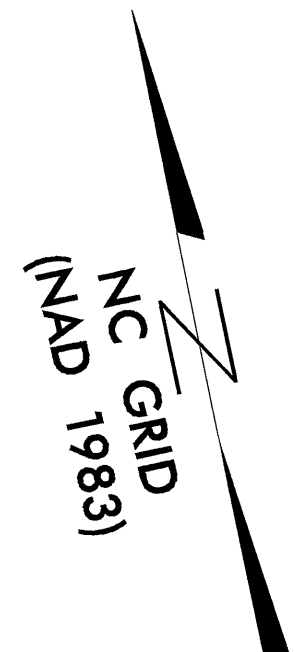


CLYDE S. WALLER DB. 874 PG. 087

BY12-47 POT

MATCH TO SHEET UC-12 STA. 138 + 00.00 - L2-

MATCH TO SHEET UC-14 STA. 150 + 00.00 - L2-

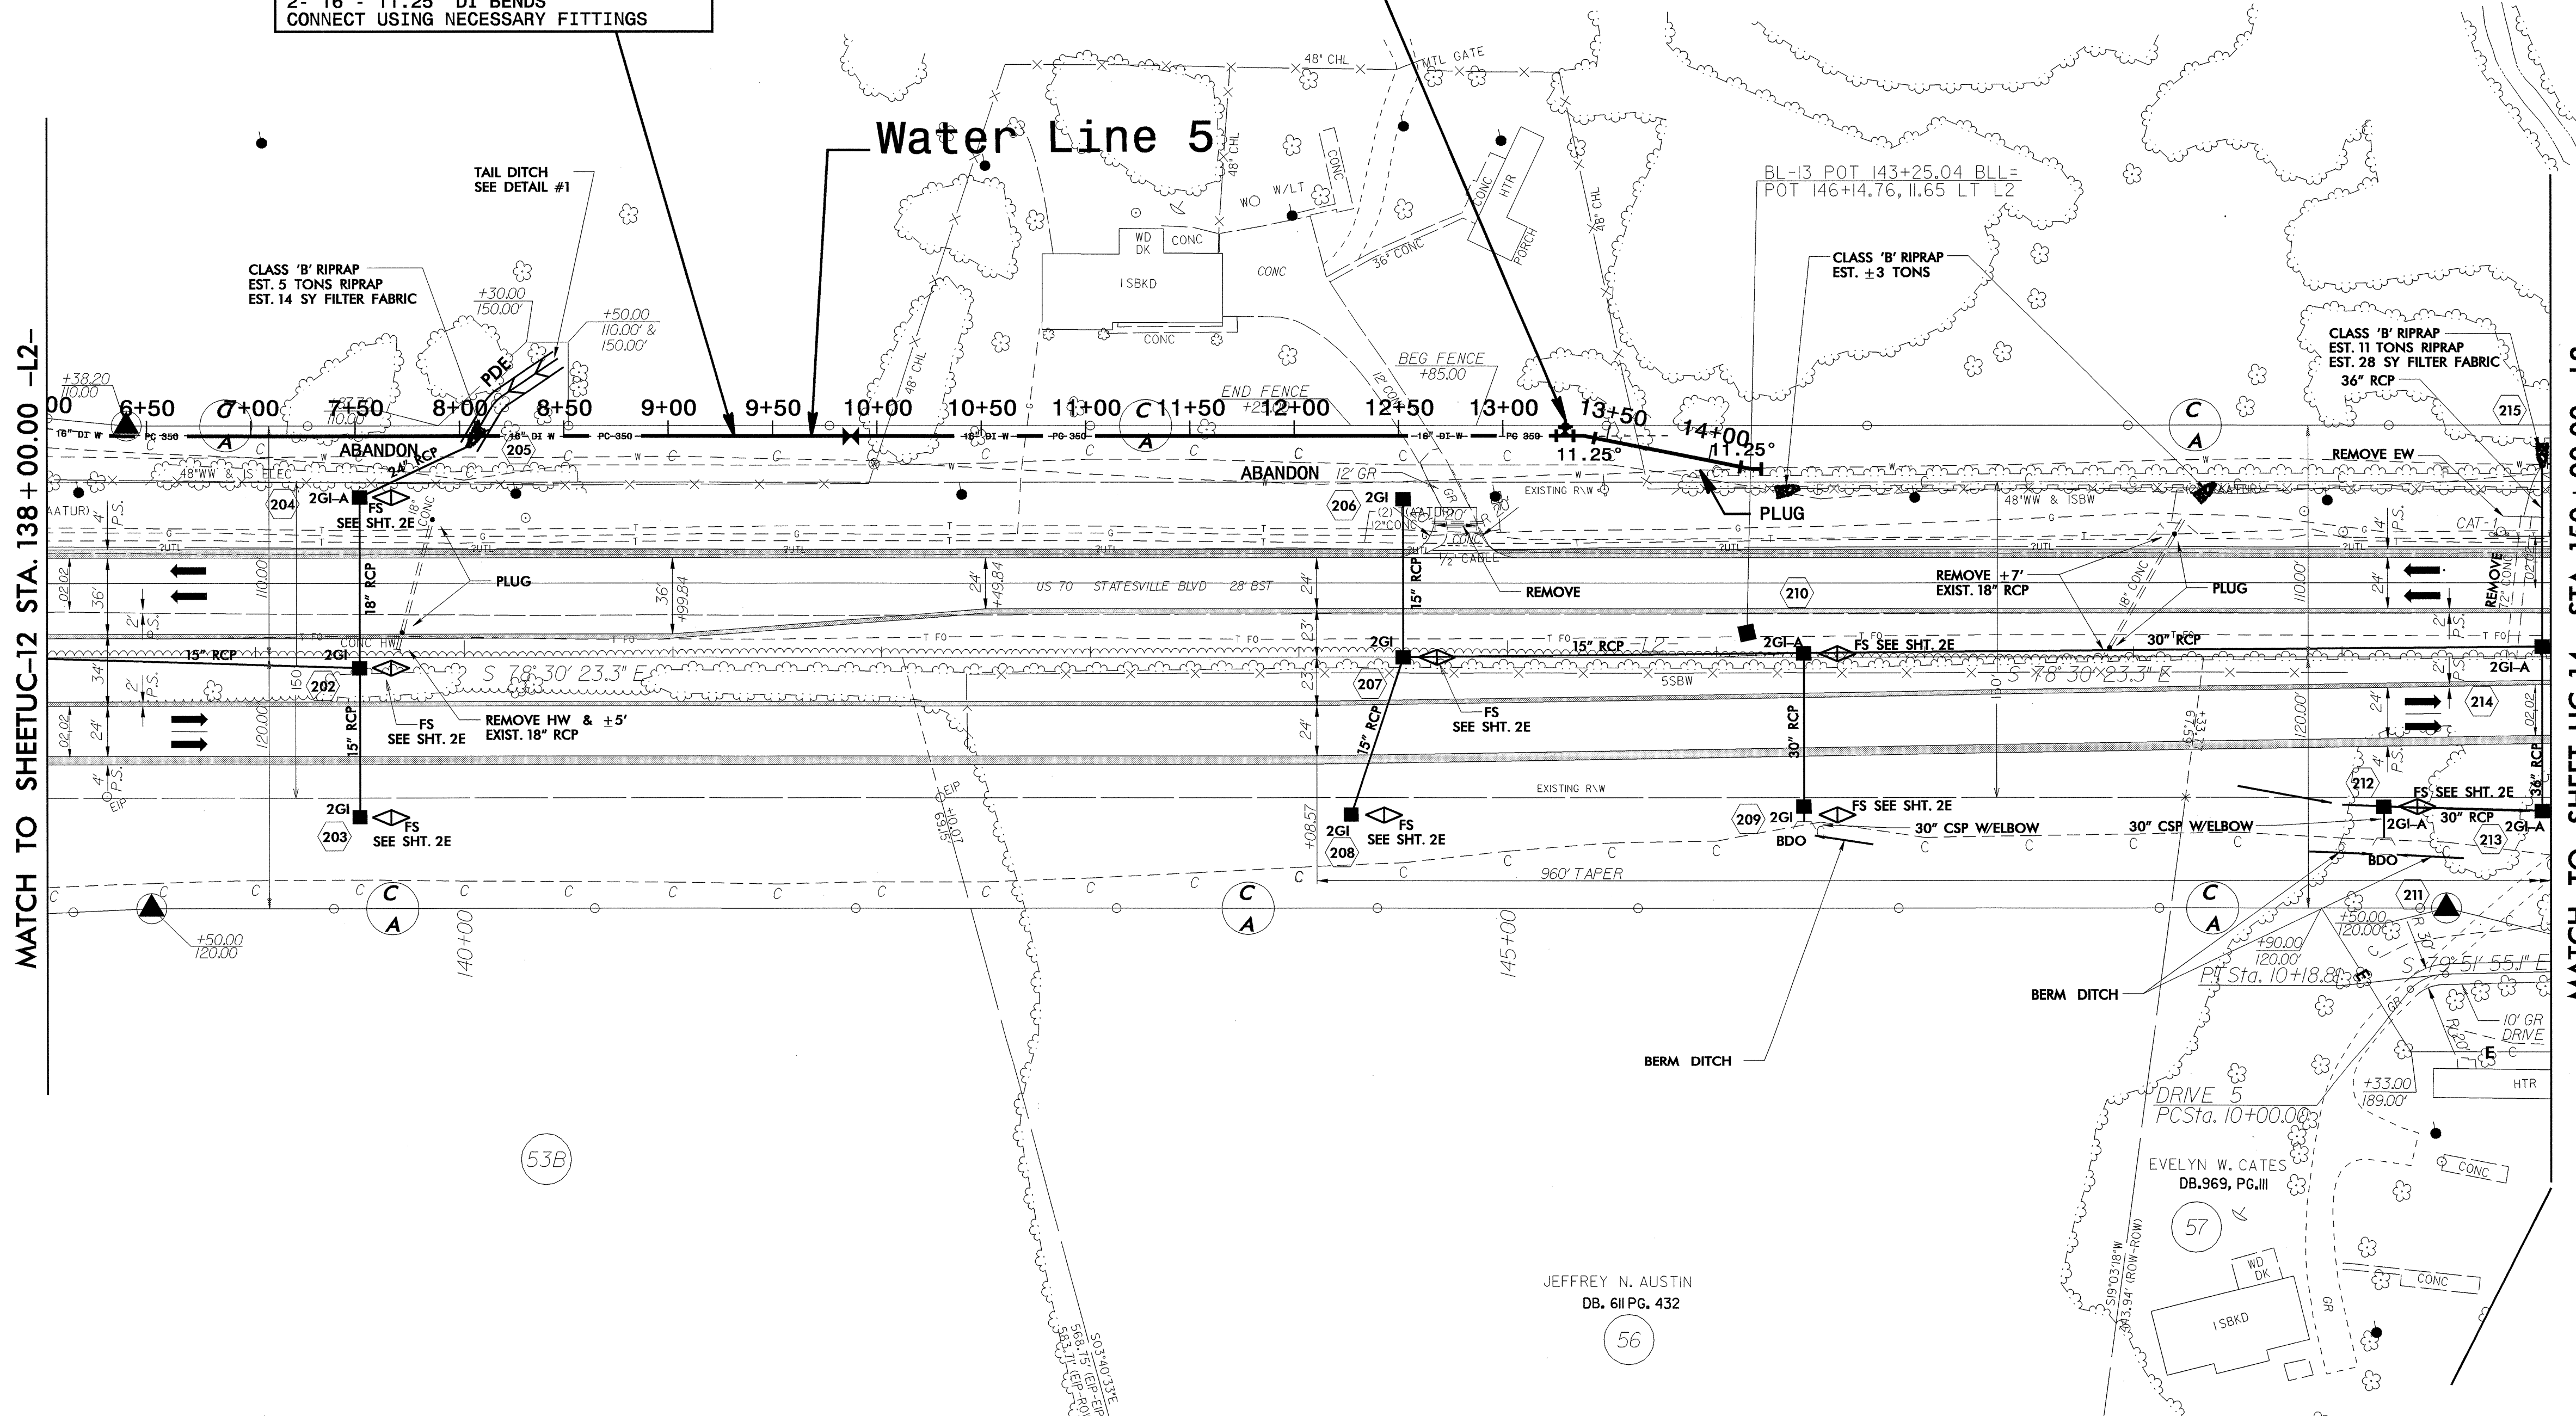

8/17/99
 18-AUG-2004 08:26
 R:\utilities\rowan\proj\N-r-2911c\RDY_UC13.DGN
 Plot Date 08/17/99 08:26 AM
 Job Name UC13

CLYDE S. WALLER DB. 874 PG. 087

53

JEFFREY N. AUSTIN DB. 611 PG. 432

56

53B

53