
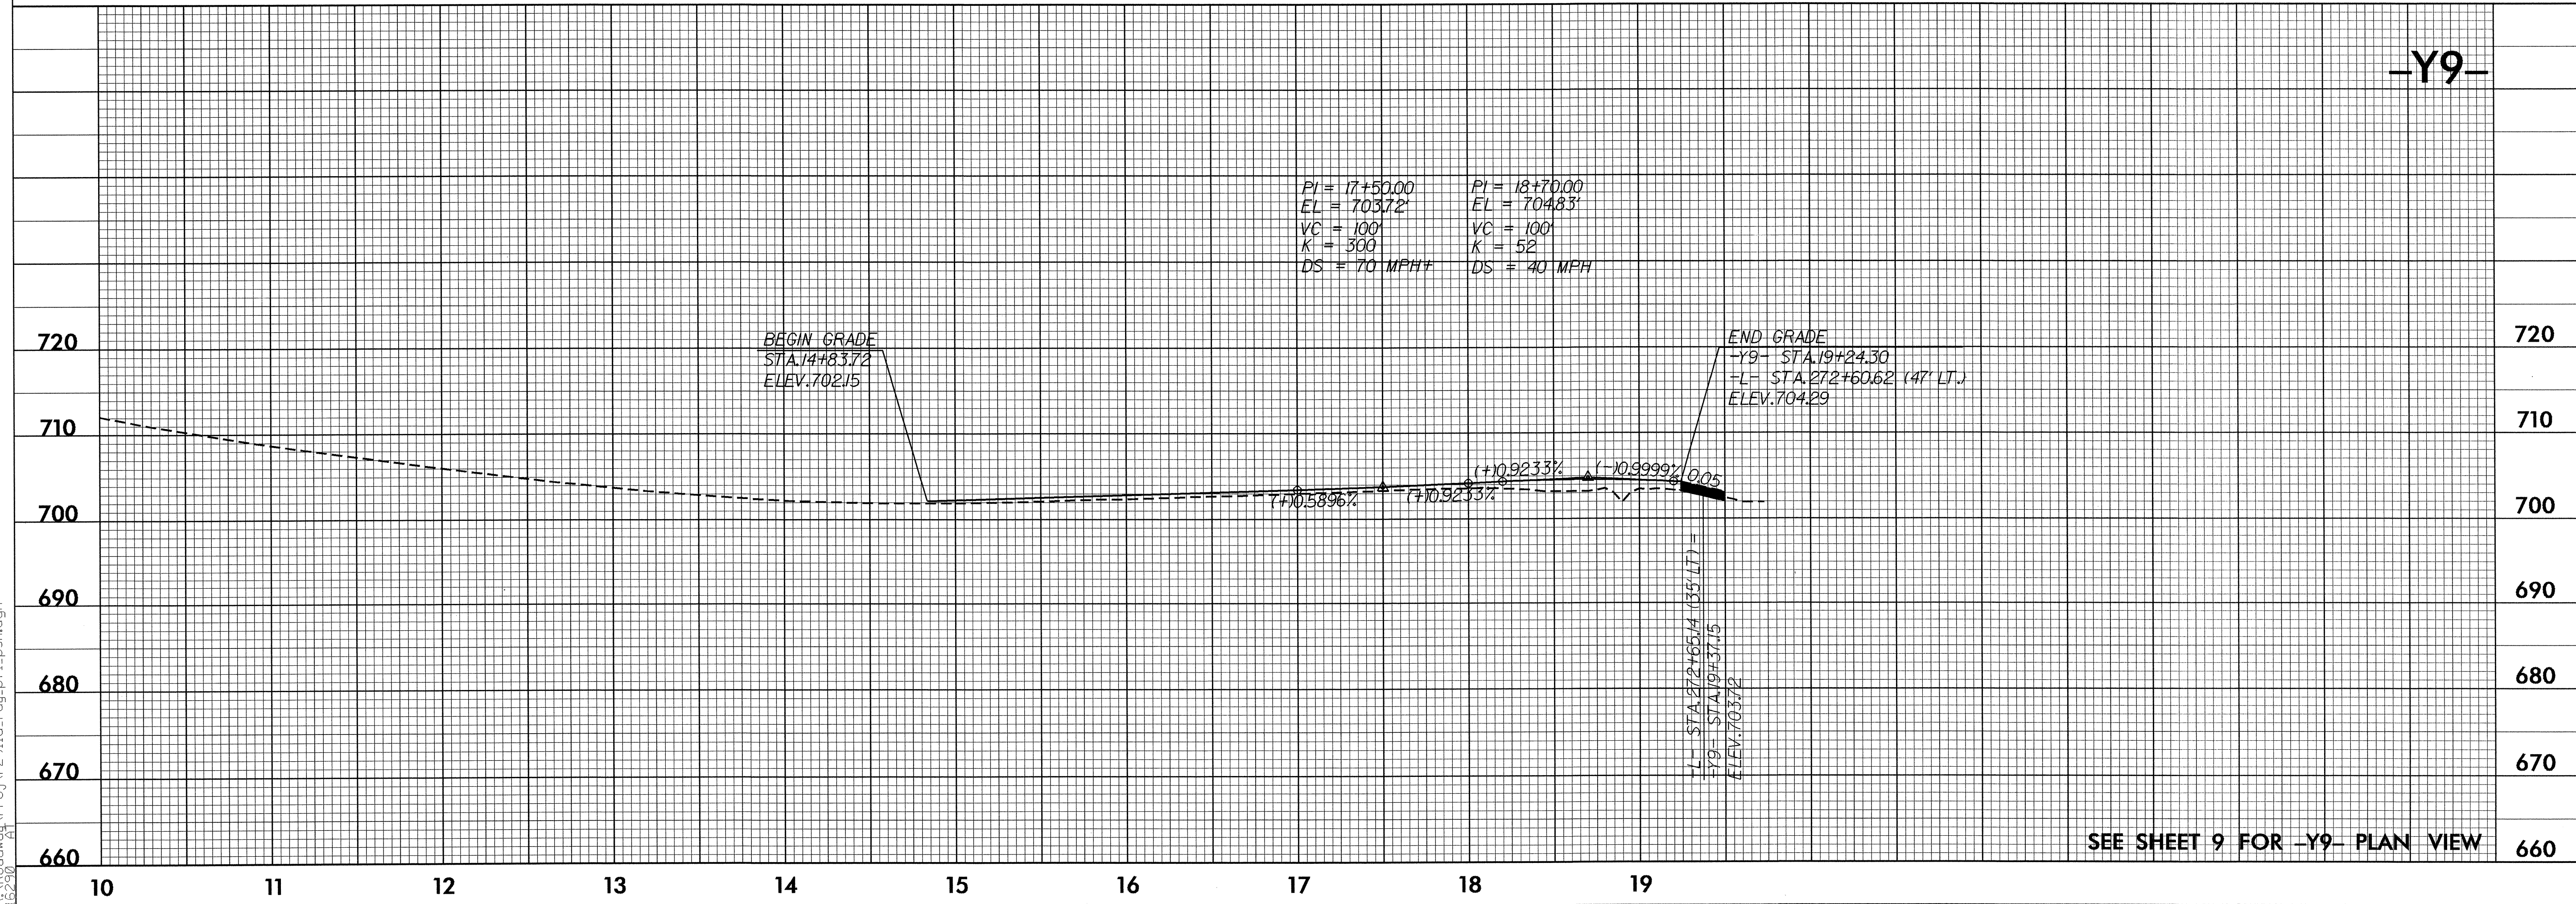
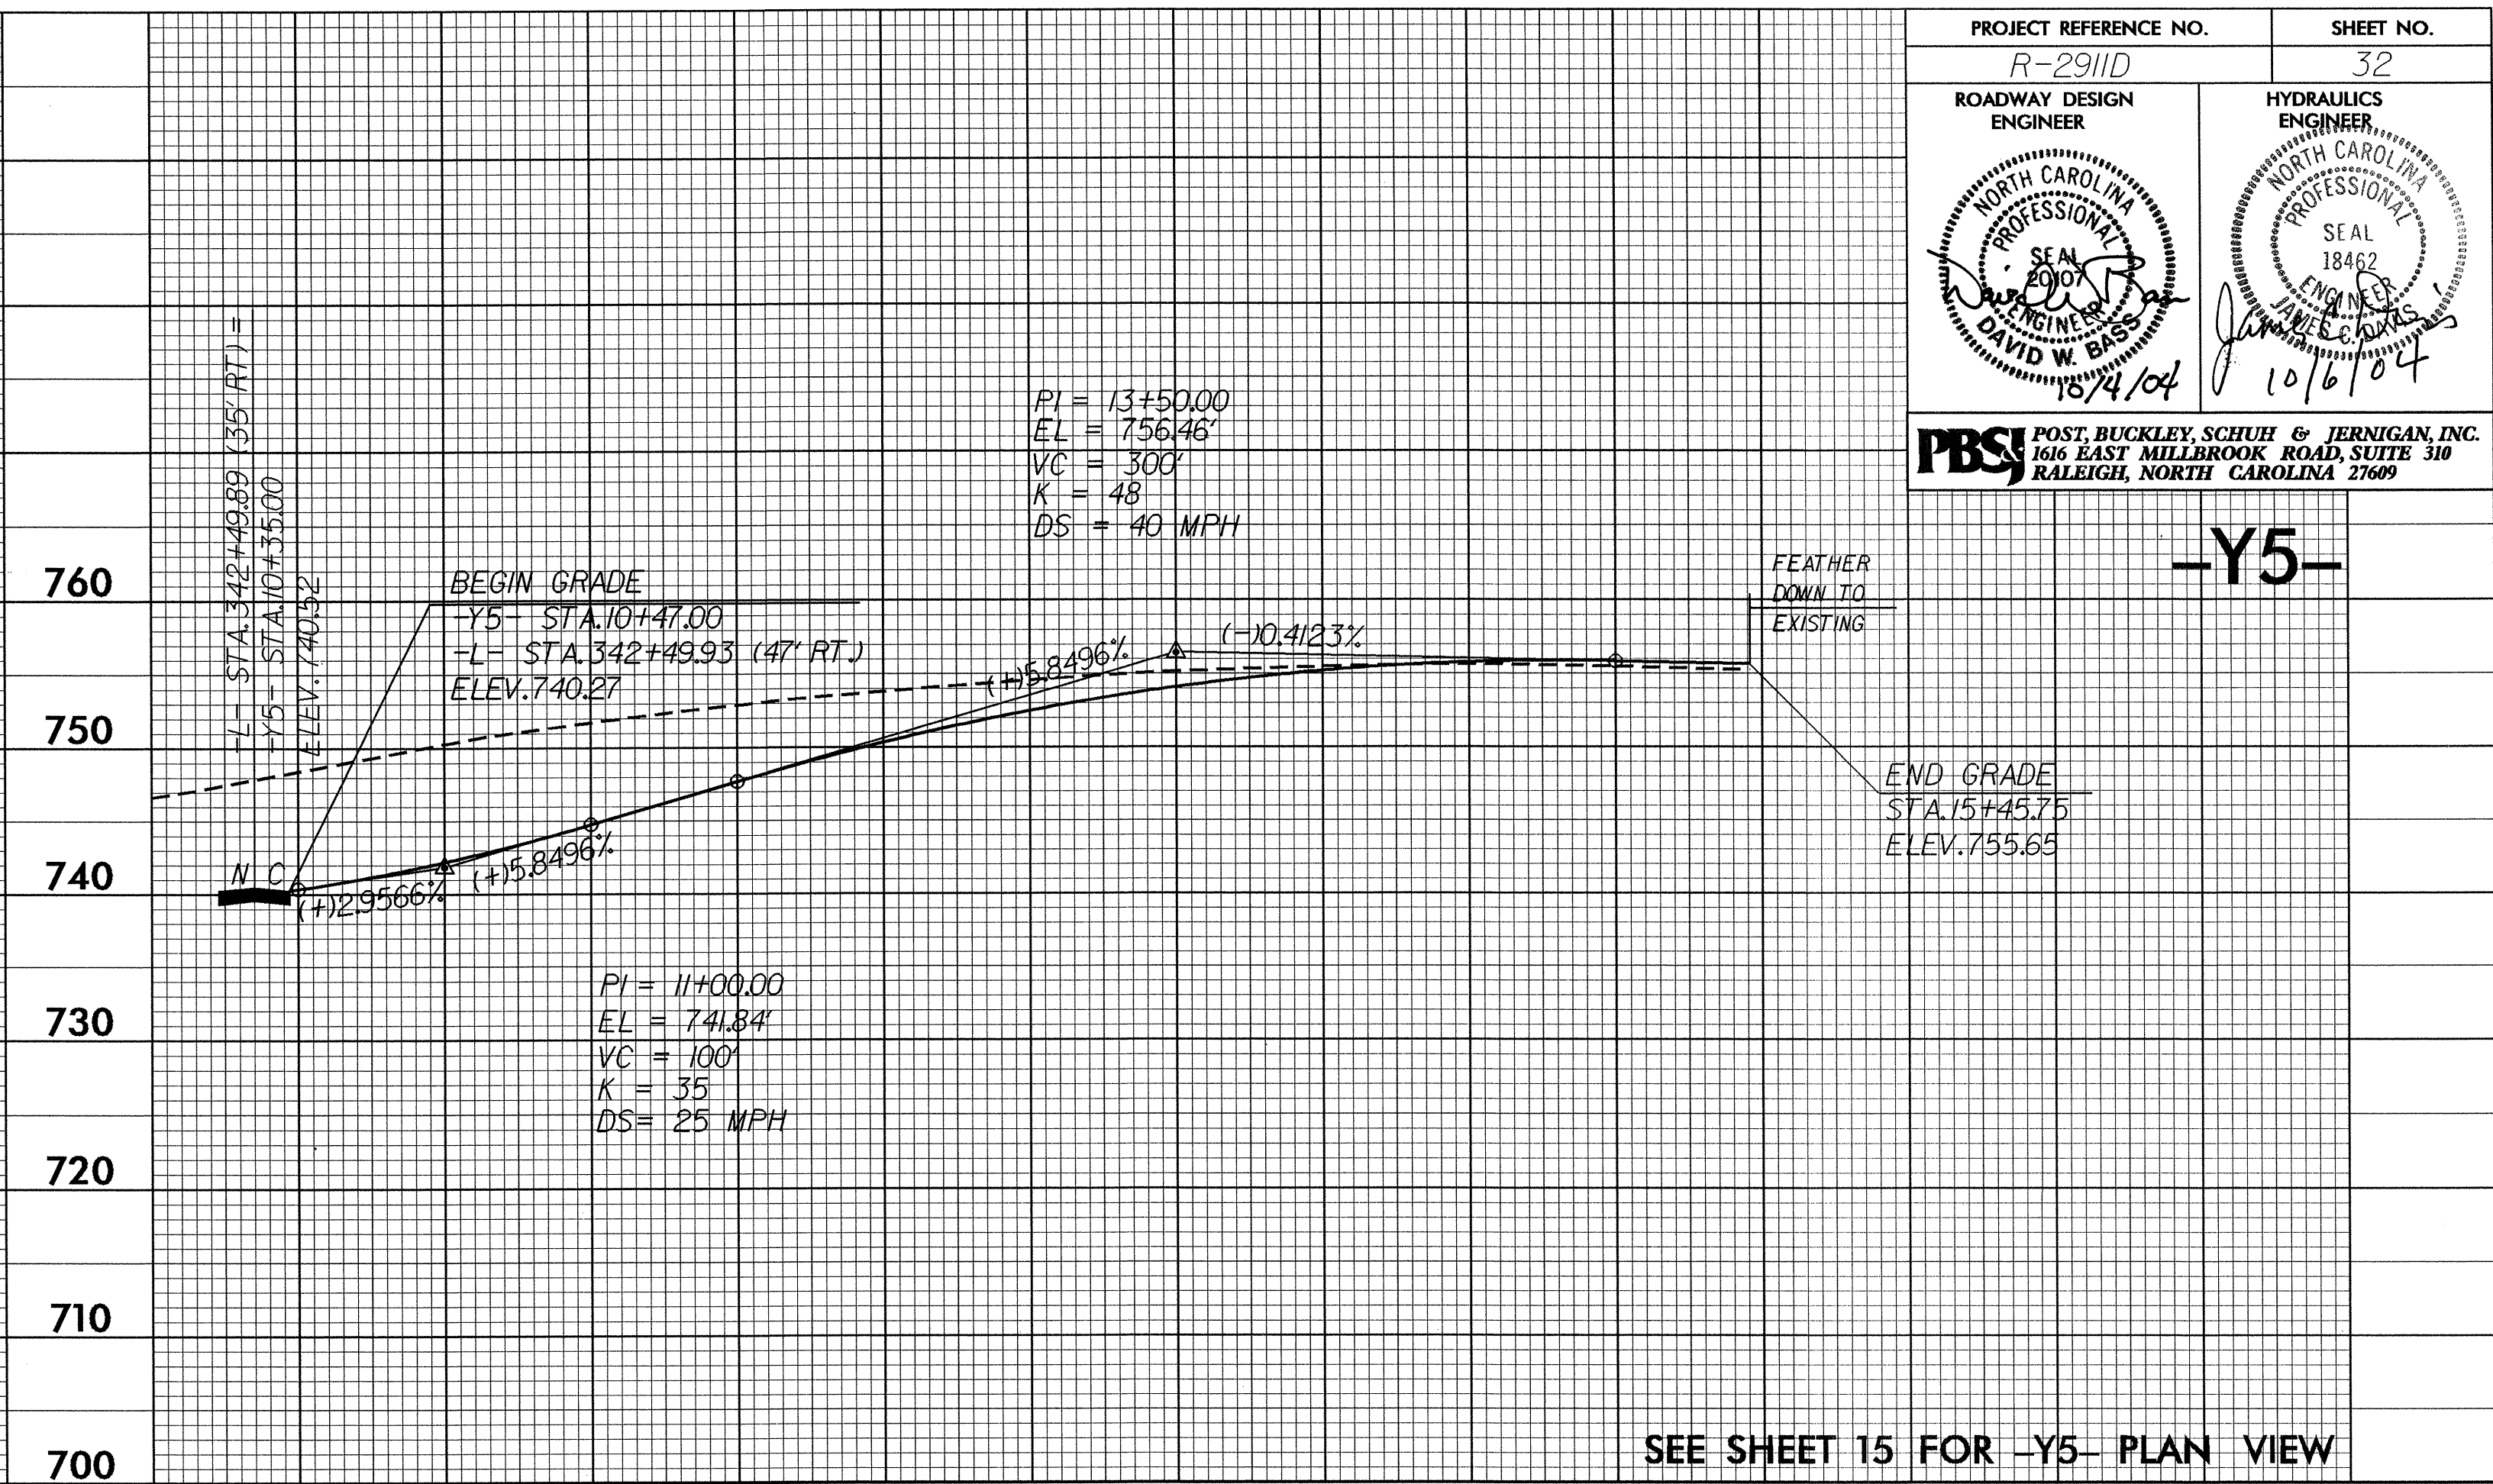


5/28/99

PROJECT REFERENCE NO. R-2911D	SHEET NO. 32
ROADWAY DESIGN ENGINEER	HYDRAULICS ENGINEER
<b>PBSJ</b> POST, BUCKLEY, SCHUH & JERNIGAN, INC. 1616 EAST MILLBROOK ROAD, SUITE 310 RALEIGH, NORTH CAROLINA 27609	

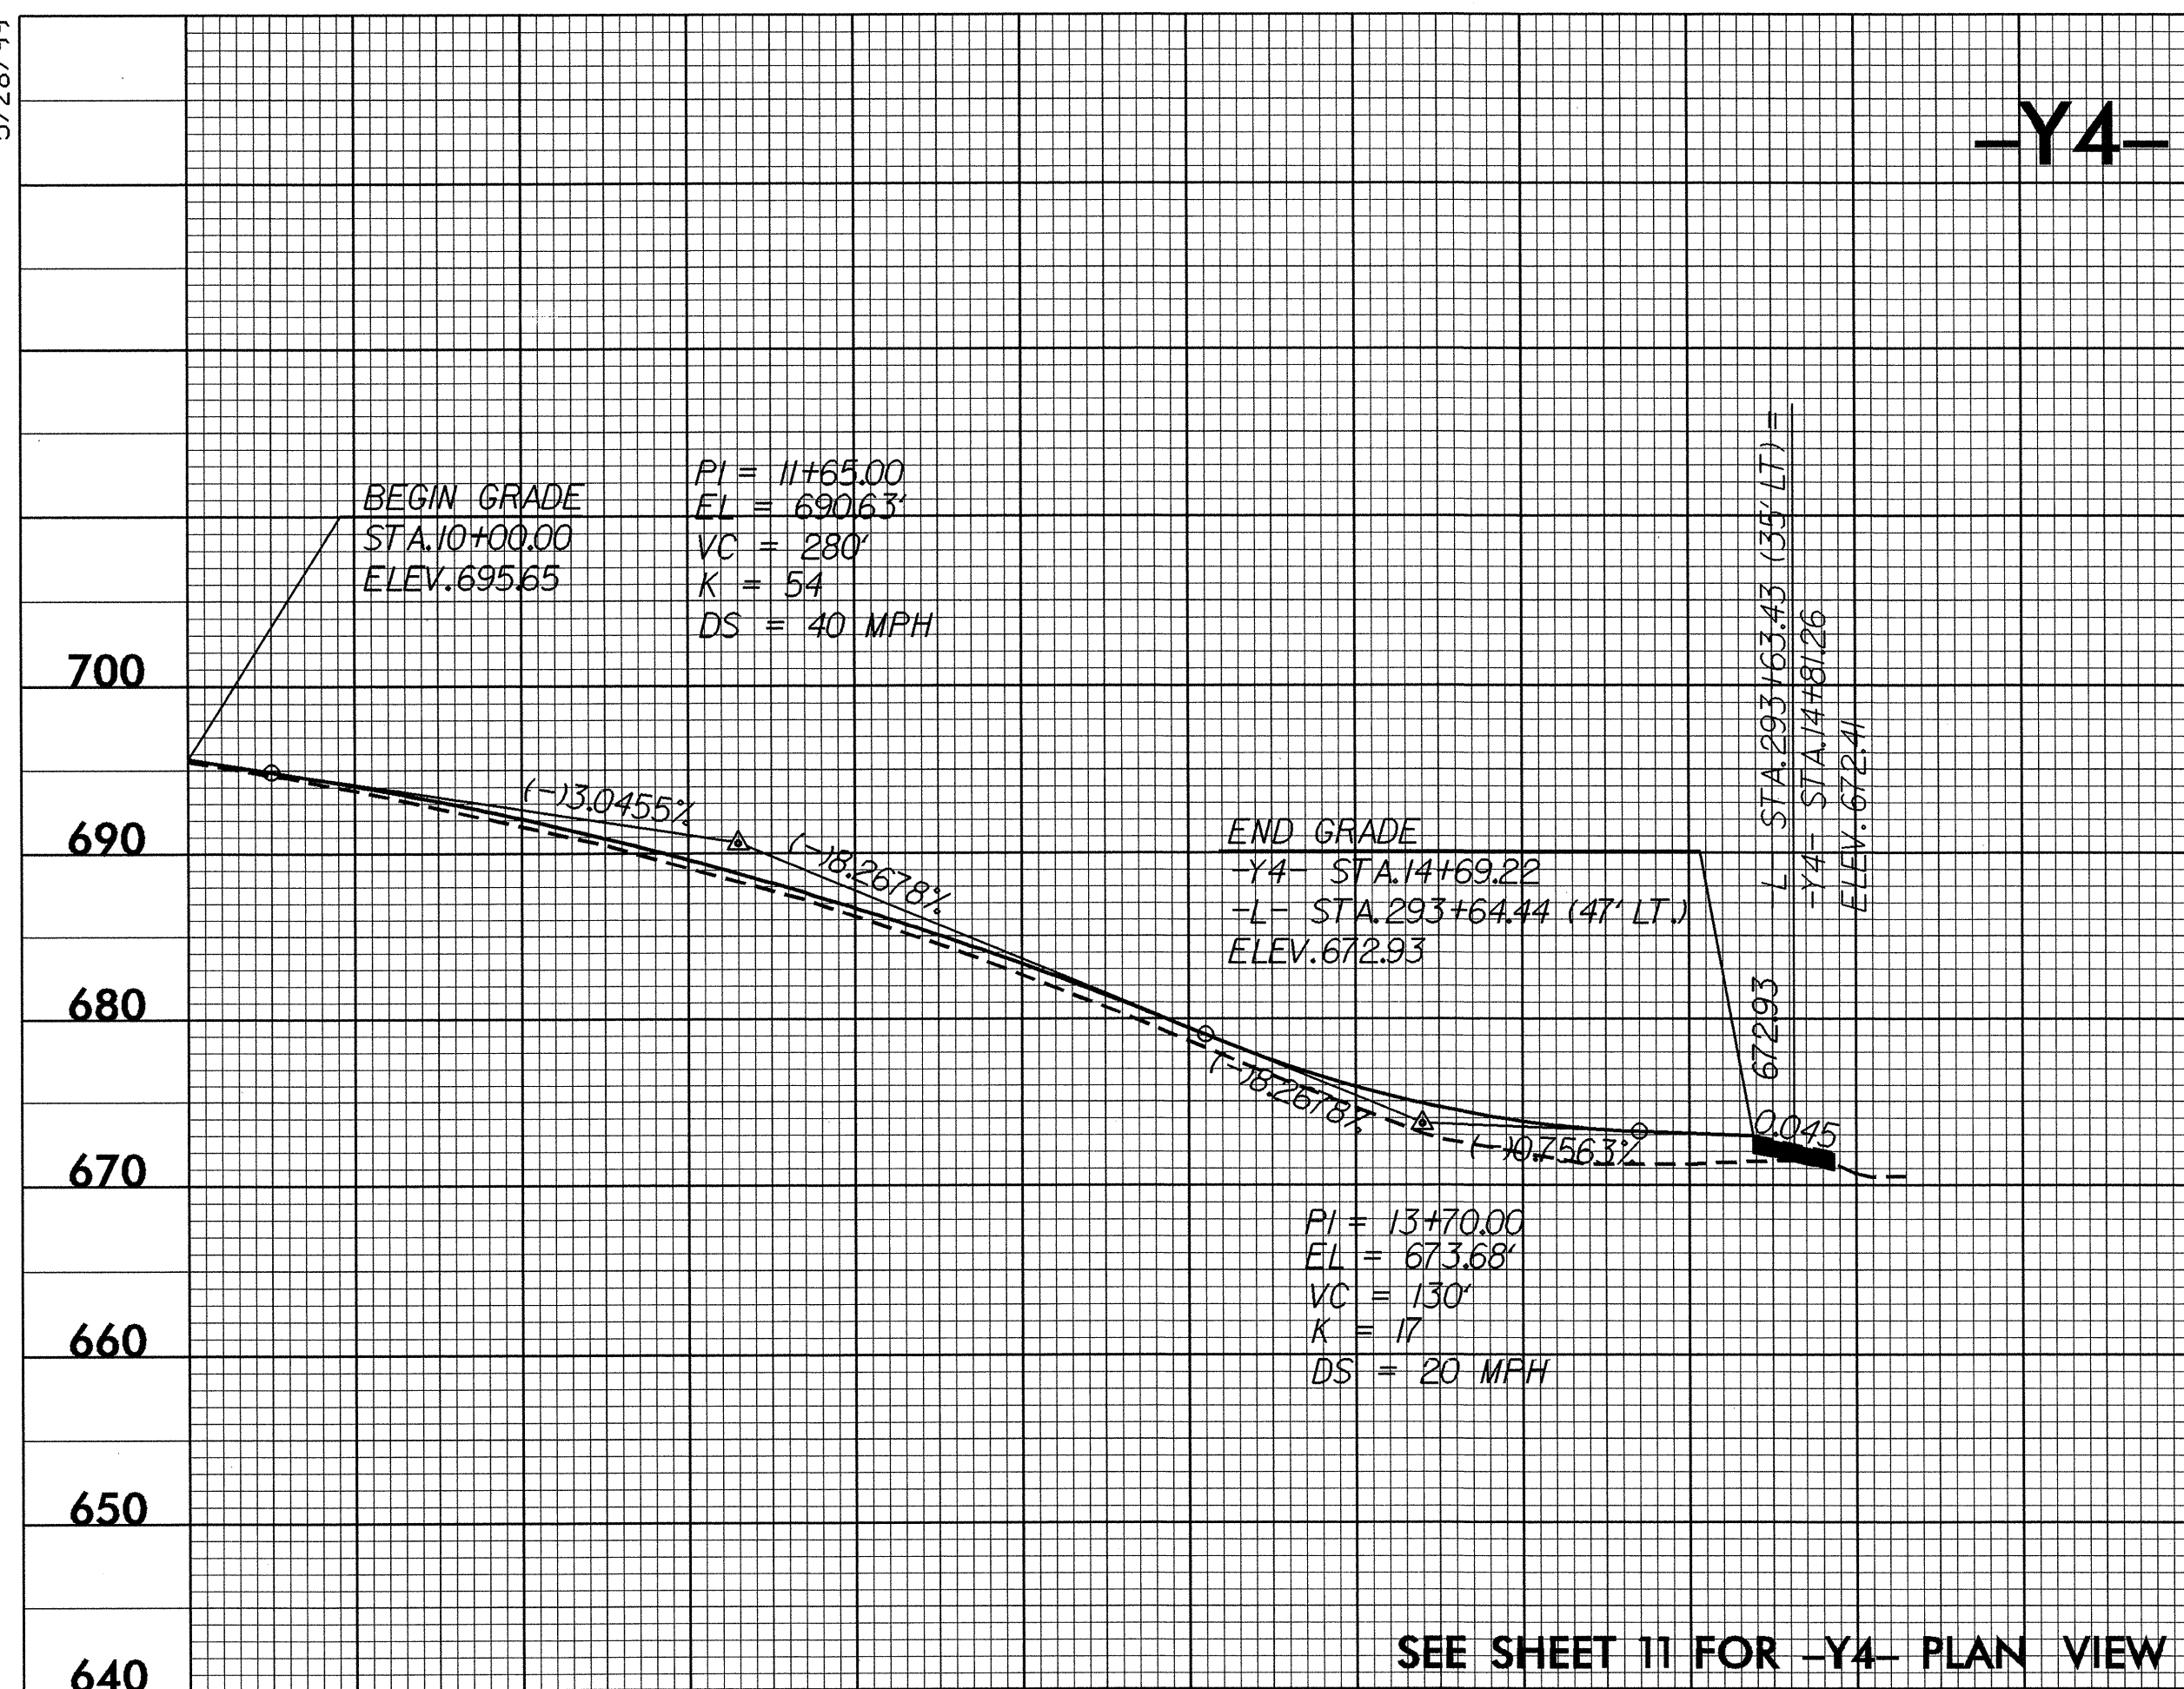

04-OCT-2004 18:52  
F:\Roadway\Proj\R-2911d.rdy.pfl.psh.dgn  
6239