
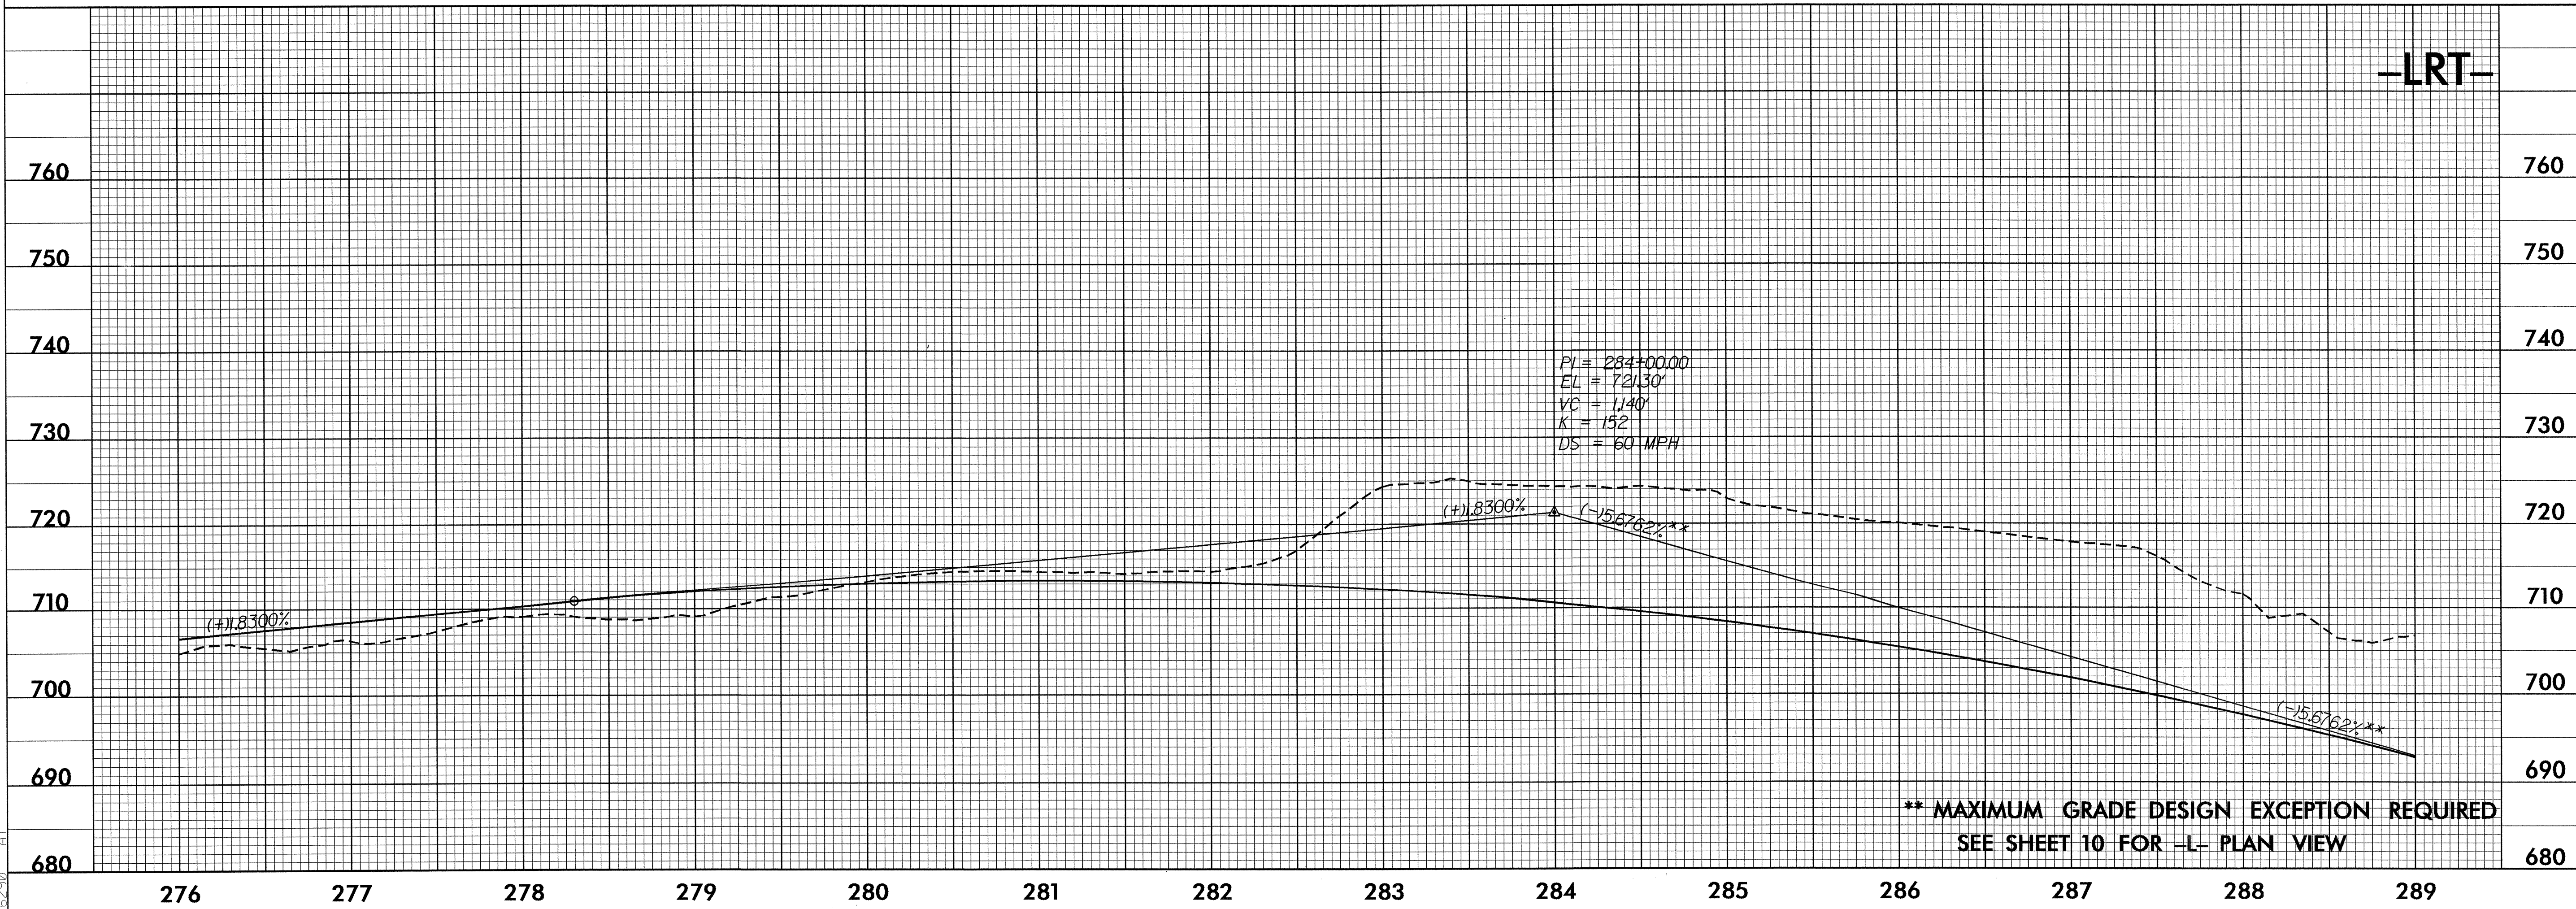


5/28/99

PROJECT REFERENCE NO. R-2911D	SHEET NO. 23
ROADWAY DESIGN ENGINEER DAVID W. BASS 10/4/04	HYDRAULICS ENGINEER JAMES C. DAVIS 10/6/04
PBS POST, BUCKLEY, SCHUH & JERNIGAN, INC. 1616 EAST MILLBROOK ROAD, SUITE 310 RALEIGH, NORTH CAROLINA 27609	

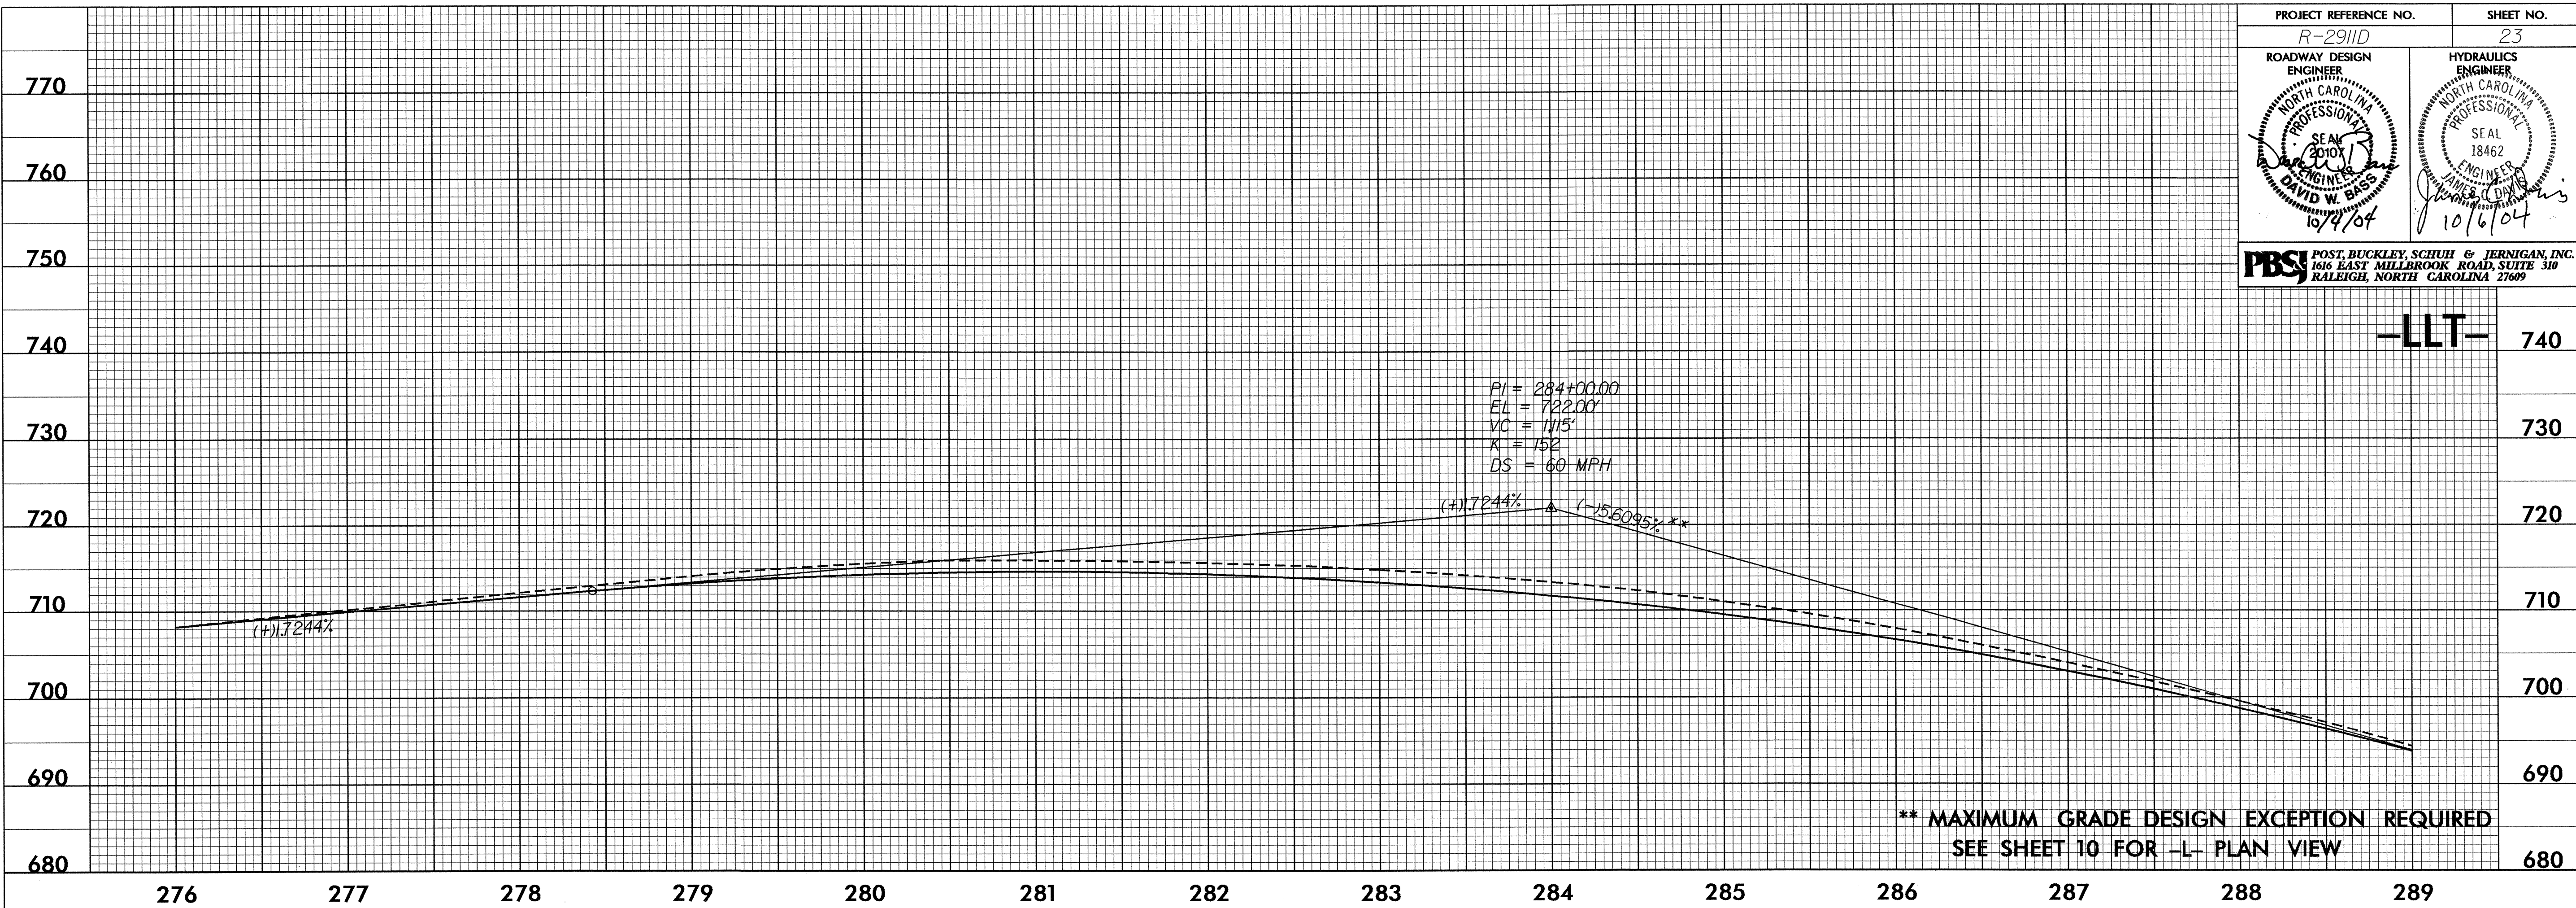

04-OCT-2004 18:47
C:\Roadway\Projects\2911d-rdy-ef1.psh.dgn
15290