



5/28/99

PROJECT REFERENCE NO. R-2911D	SHEET NO. 19
ROADWAY DESIGN ENGINEER DAVID W. BASS 10/4/04	HYDRAULICS ENGINEER 10/6/04
<b>PBSJ</b> POST, BUCKLEY, SCHUH & JERNIGAN, INC. 1616 EAST MILLBROOK ROAD, SUITE 310 RALEIGH, NORTH CAROLINA 27609	

-LLT-

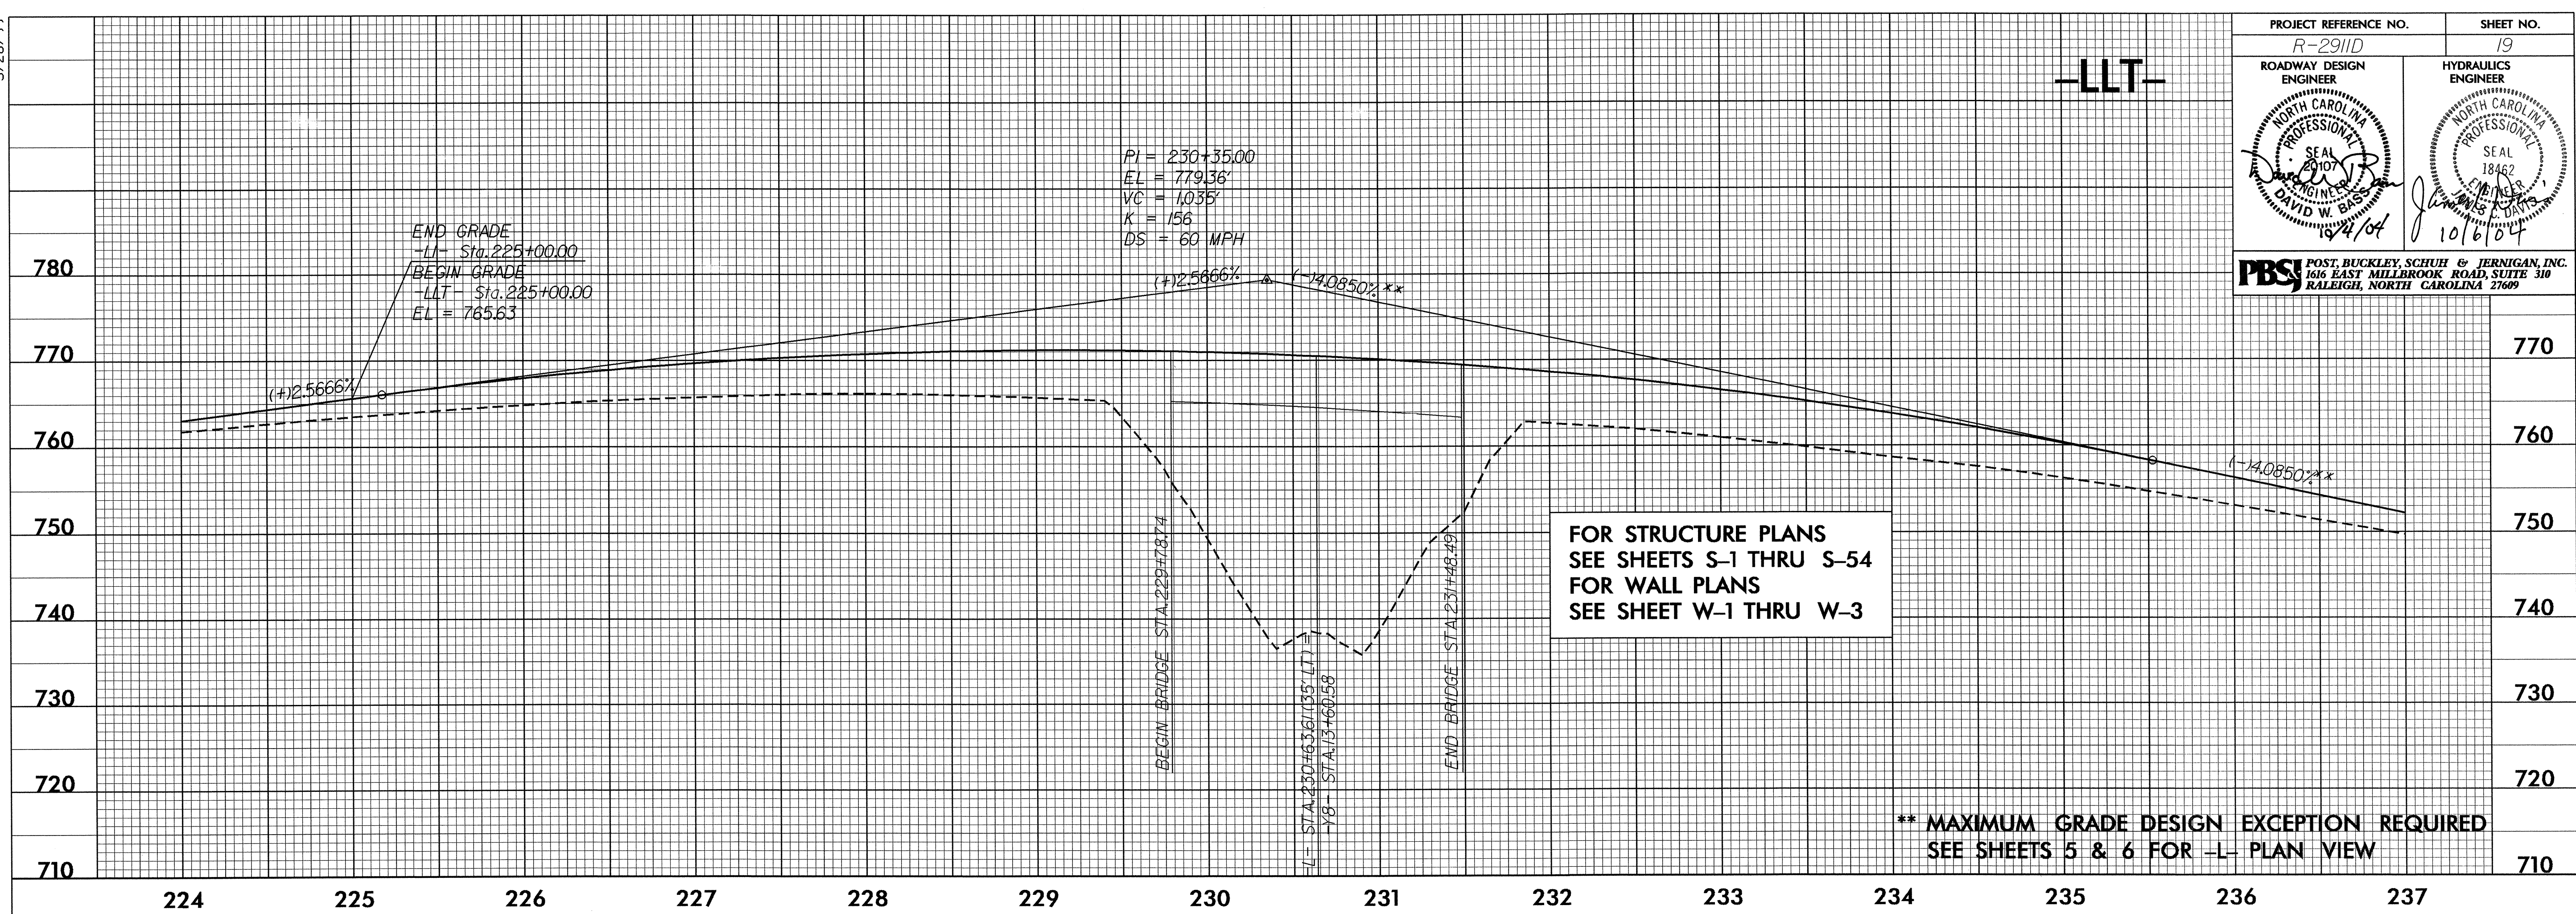

-LRT-

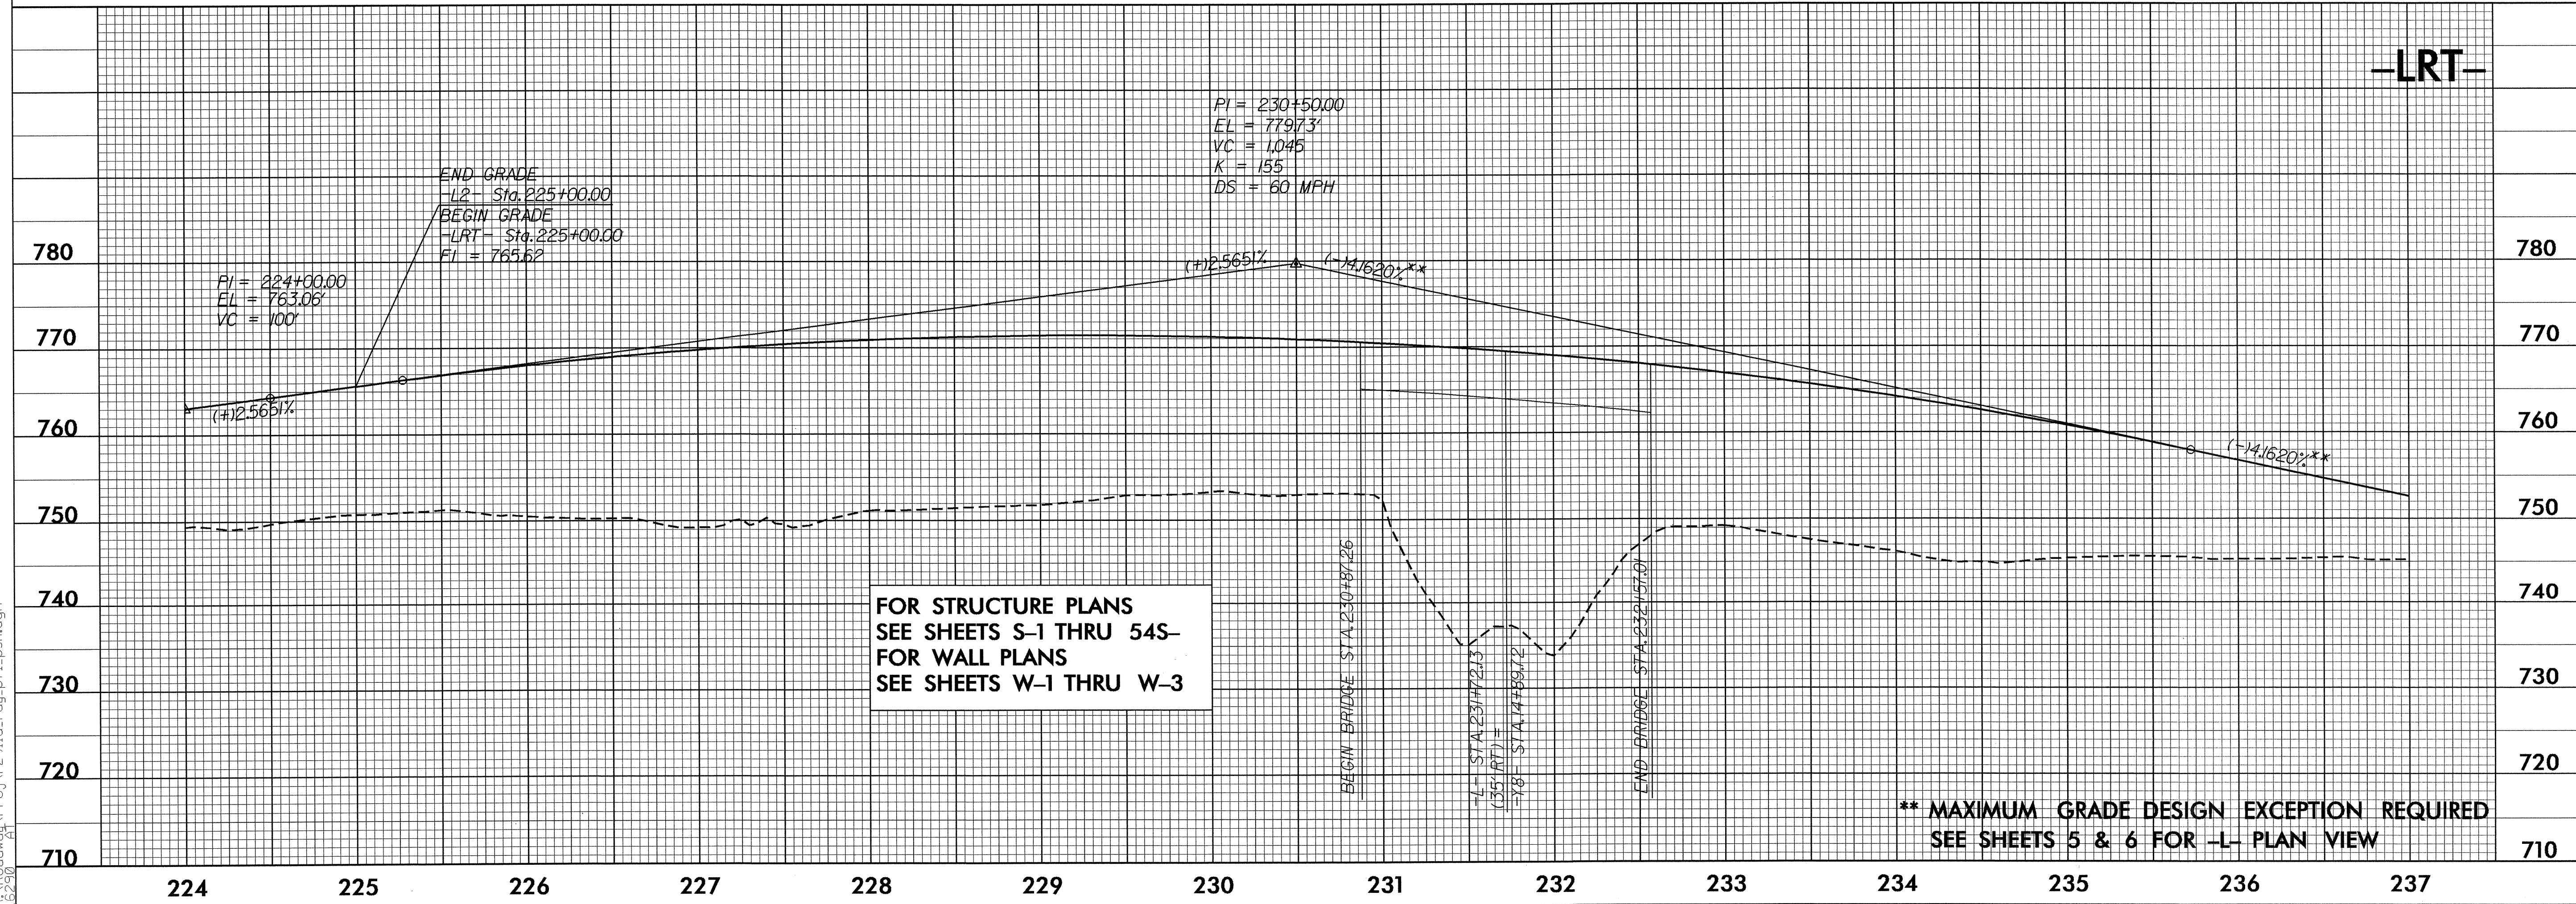

04-OCT-2004 18:45  
R:\Roadway\Proj\N-2911\J-rdy-pf1.psh.dgn  
16230