
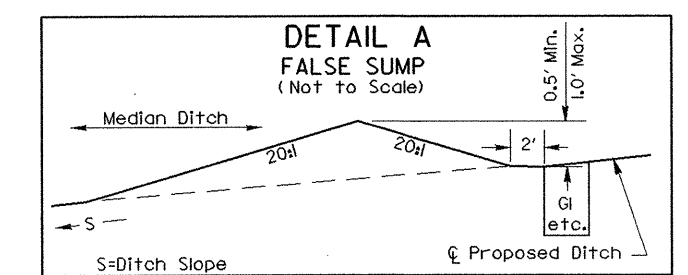
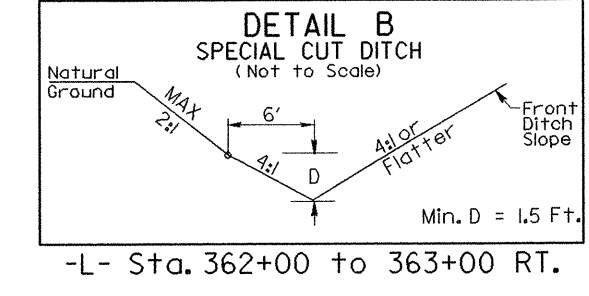
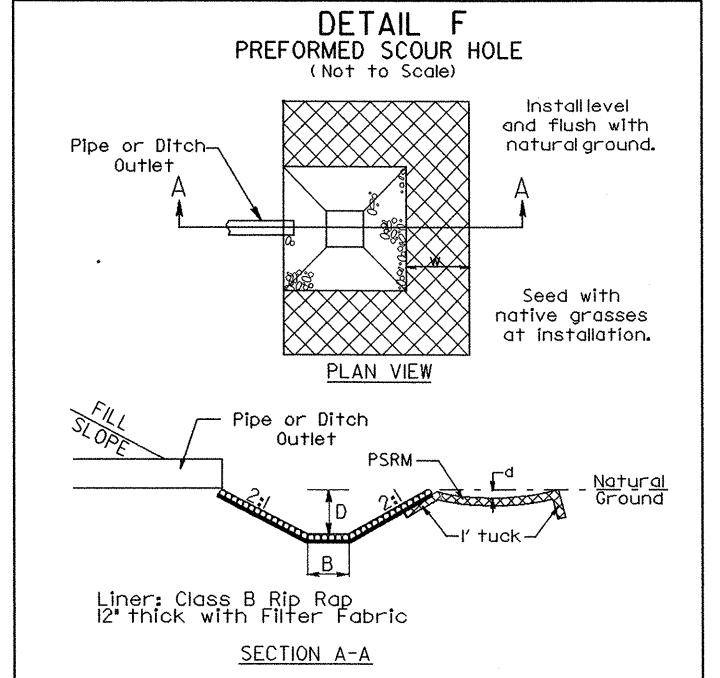


NC GRID
NAD 83

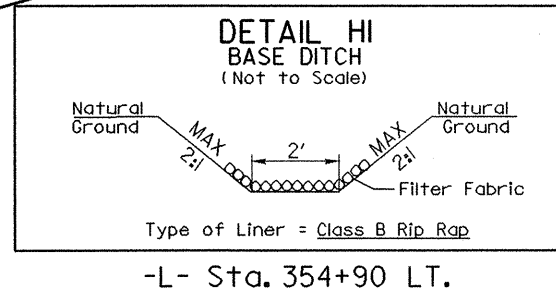

- L- Sta. 354+00 MED.
- L- Sta. 357+75 MED.
- L- Sta. 362+50 MED.
- L- Sta. 364+60 MED.
- L- Sta. 354+00 LT.
- L- Sta. 363+00 LT.

-L-
 PI Sta 363+48.44
 $\Delta = 5' 10' 02.1''$ (LT)
 $D = 0' 29' 58.8''$
 $L = 1,034.12'$
 $T = 517.41'$
 $R = 11,466.51'$
 $SE = 0.02$
 $S = 70$ MPH+

Match Line Sheet 15 -L- Sta. 353 + 00.00

Match Line Sheet 17 -L- Sta. 365 + 00.00

REVISIONS

04-OCT-2004 18:44
 P:\B\Buckley\Proj\N-2911\dwg\sl6_psh.dgn
 P:\B\Buckley\Proj\N-2911\dwg\sl6_psh.dgn

