


-Y5-DETOUR	
PI Sta 12+20.45	PI Sta 15+04.81
$\Delta = 19^{\circ} 02' 06.2''$ (RT)	$\Delta = 21^{\circ} 36' 48.5''$ (LT)
D = 7' 09' 43.1"	D = 7' 09' 43.1"
L = 265.78'	L = 301.78'
T = 134.13'	T = 152.71'
R = 800.00'	R = 800.00'
SE = 0.06	SE = 0.02
DS = 50 MPH	DS = 20 MPH

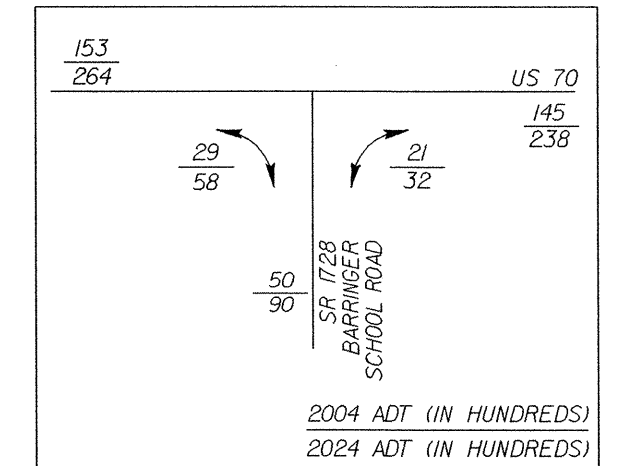

DETOUR (-Y5DET-) FOR BARRINGER SCHOOL ROAD SR 1728

Note: See Sheet 33 for -Y5DET- line profile

REVISIONS

8/17/99

04-OCT-2004 08:40 P:\01\N-2911d_rdy_s15A_psh.dgn