



Rev 3/6/01

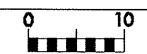

PROJ. REFERENCE NO.
R-2911D

SHEET NO.
X-81

150 140 130 120 110 100 90 80 70 60 50 40 30 20 10 0 10 20 30 40 50 60 70 80 90 100 110 120 130 140 150

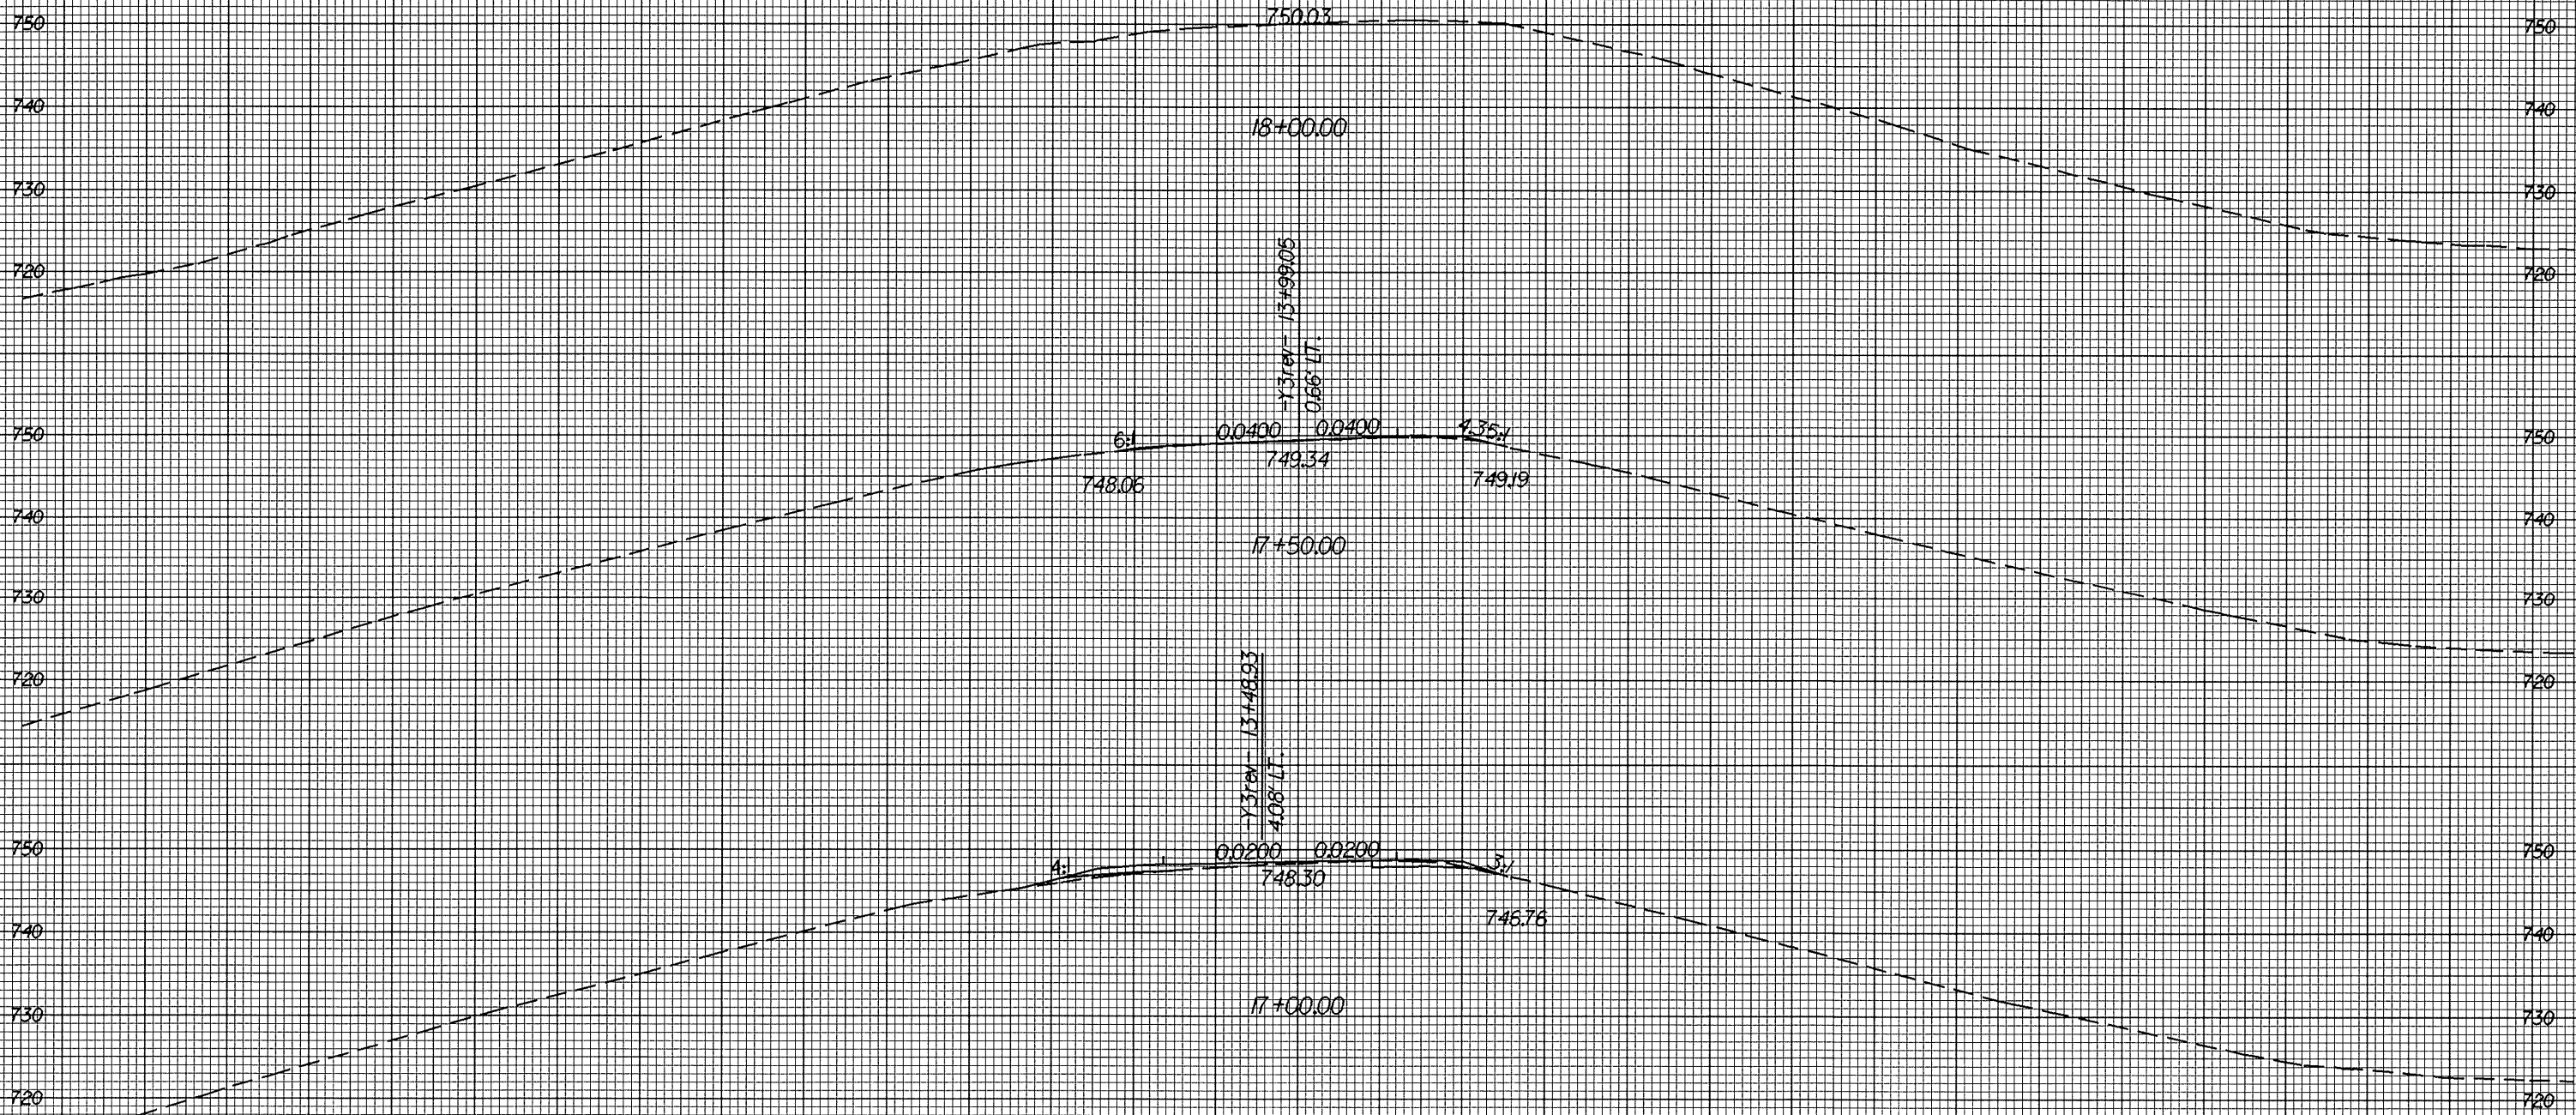

Y2 REV

16-SEP-2004 14:45
C:\Documents and Settings\teferr\My Documents\2911d-rdy.y2r-xpl.dgn

150 140 130 120 110 100 90 80 70 60 50 40 30 20 10 0 10 20 30 40 50 60 70 80 90 100 110 120 130 140 150