


Rev 3/6/01



PROJ. REFERENCE NO.	SHEET NO.
R-2911D	X-80

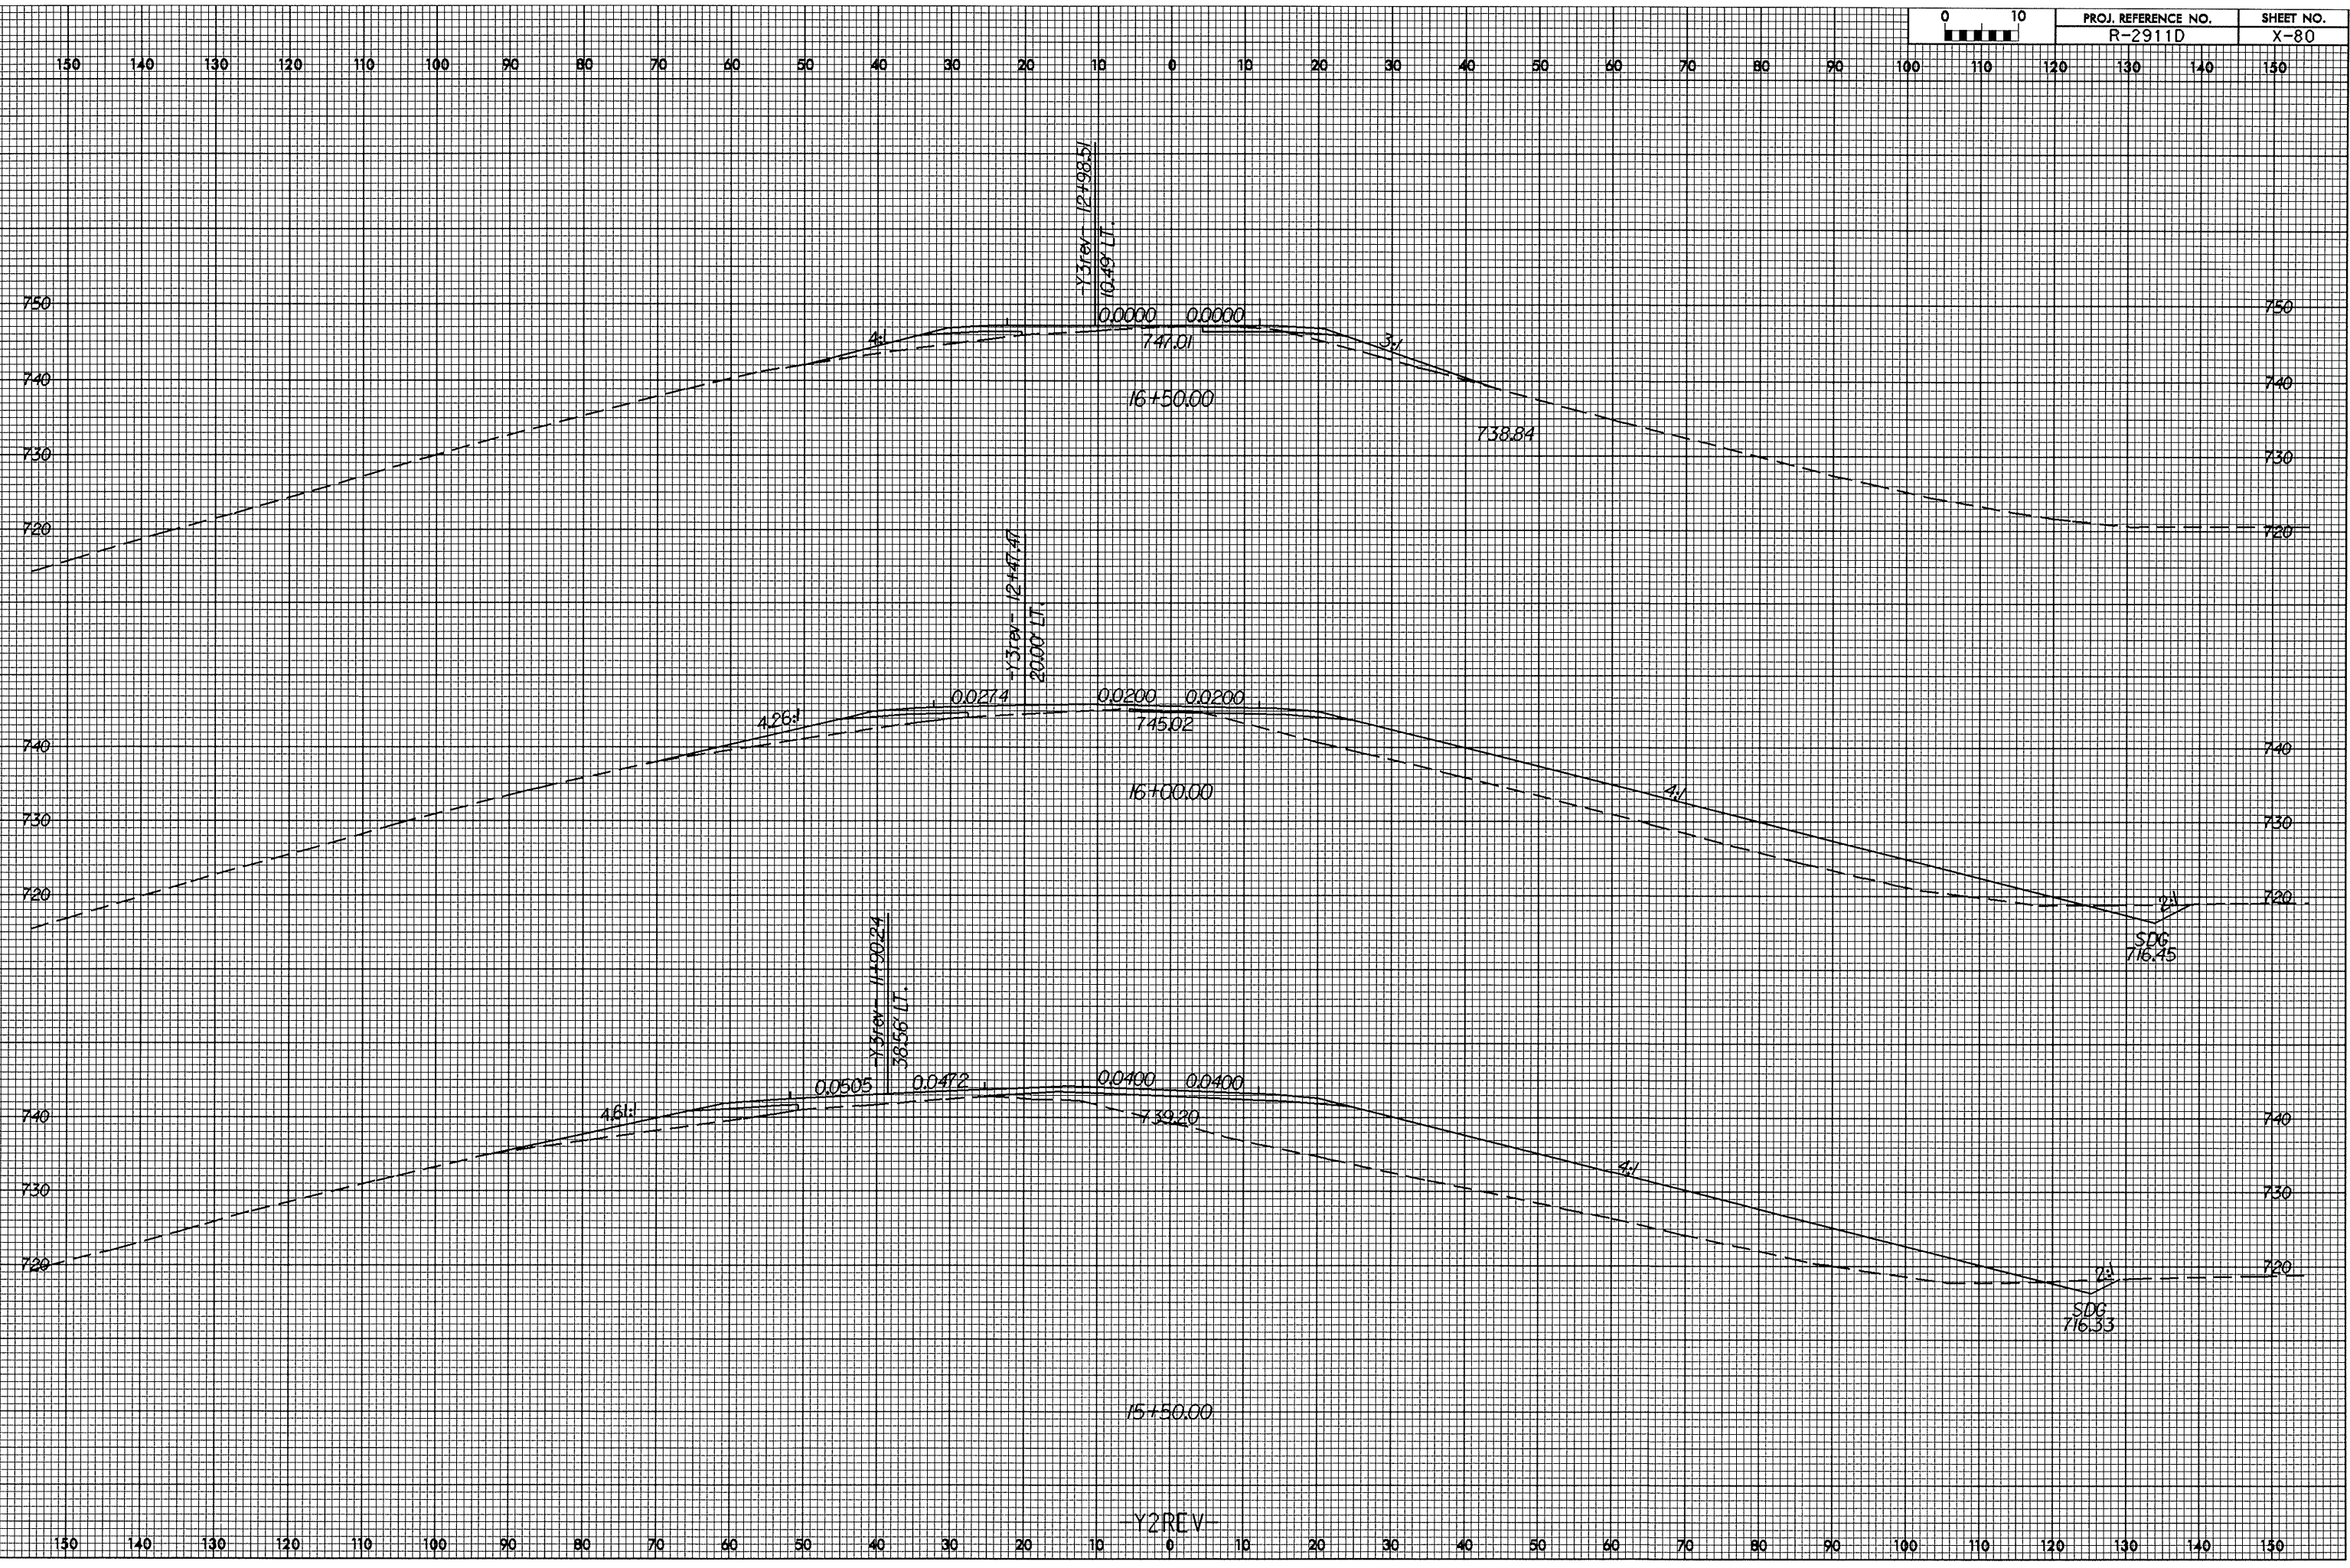

16-SEP-2004 14:44
C:\Documents and Settings\tefarr\2911d.rdy\42r_xpl.dgn
tefarr_A1

Y2REV