



Rev 3/16/01

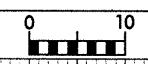

PROJ. REFERENCE NO. R-2911D SHEET NO. X-36

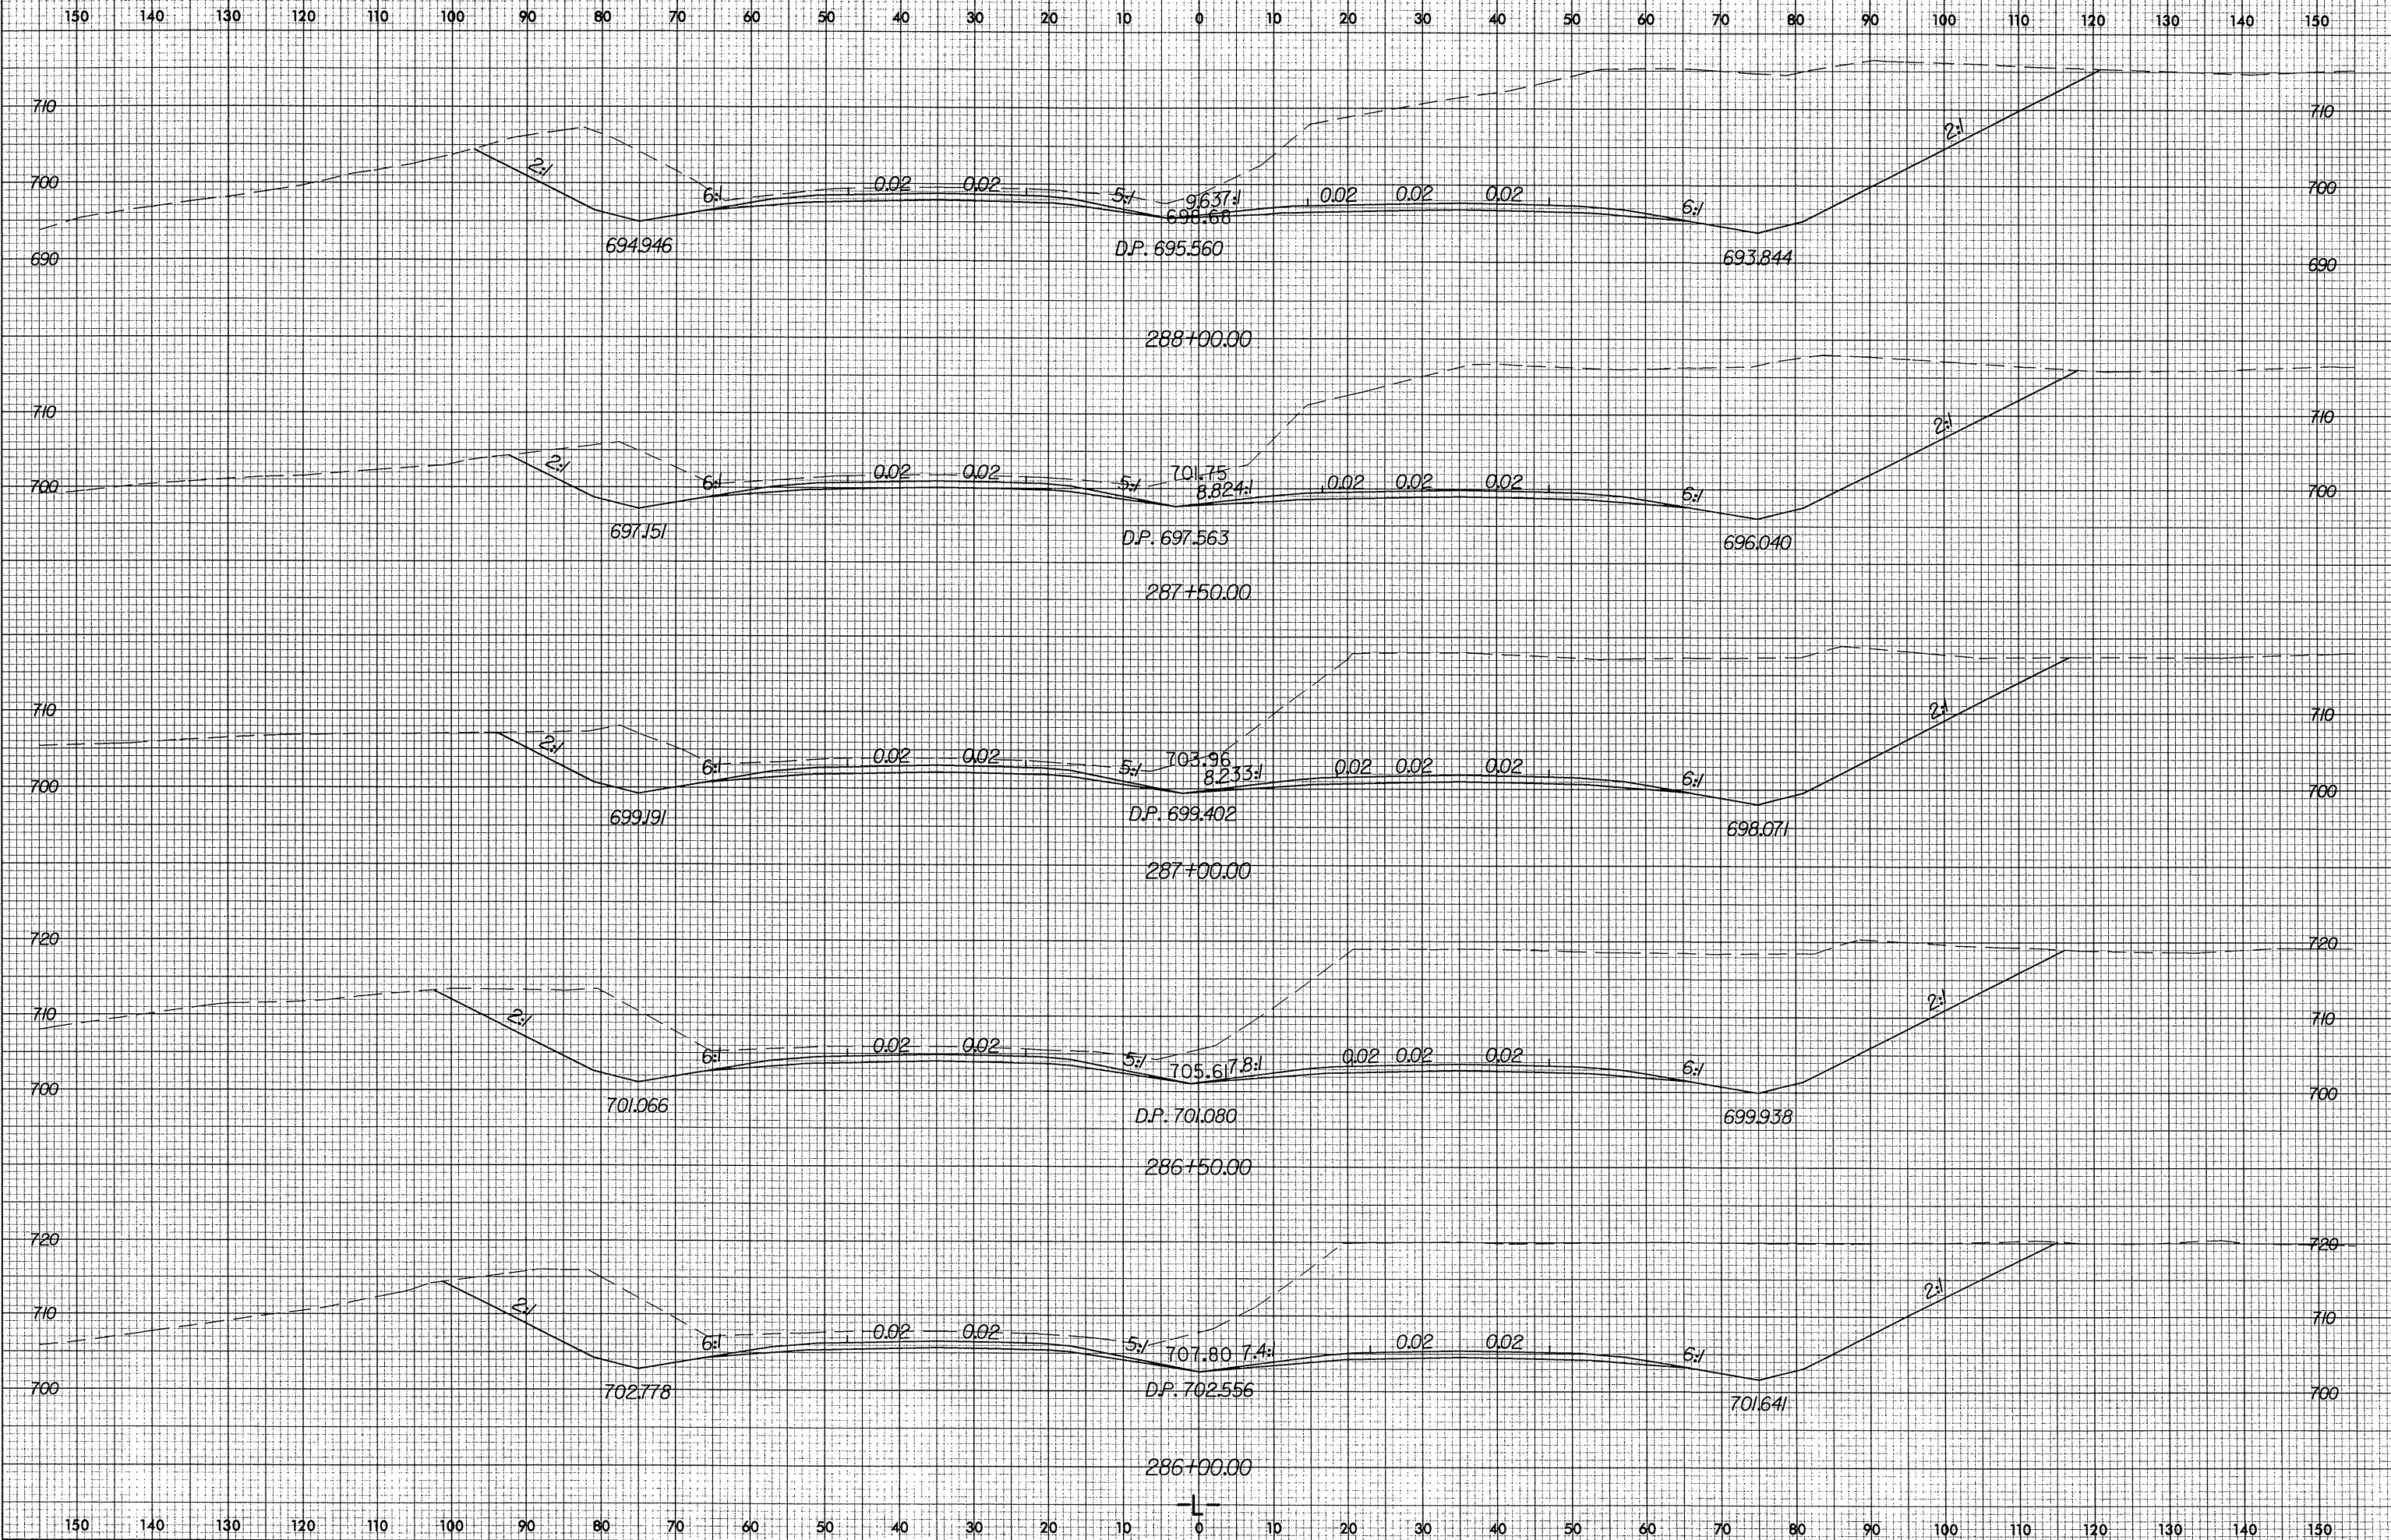

02-SEP-2004 09:20
R:\gdmey\sc\XPL r 2911d_rdy_Le_xpl.dgn
RAL HR07.021