



Rev. 3/6/01

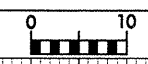

PROJ. REFERENCE NO. R-2911D SHEET NO. X-14

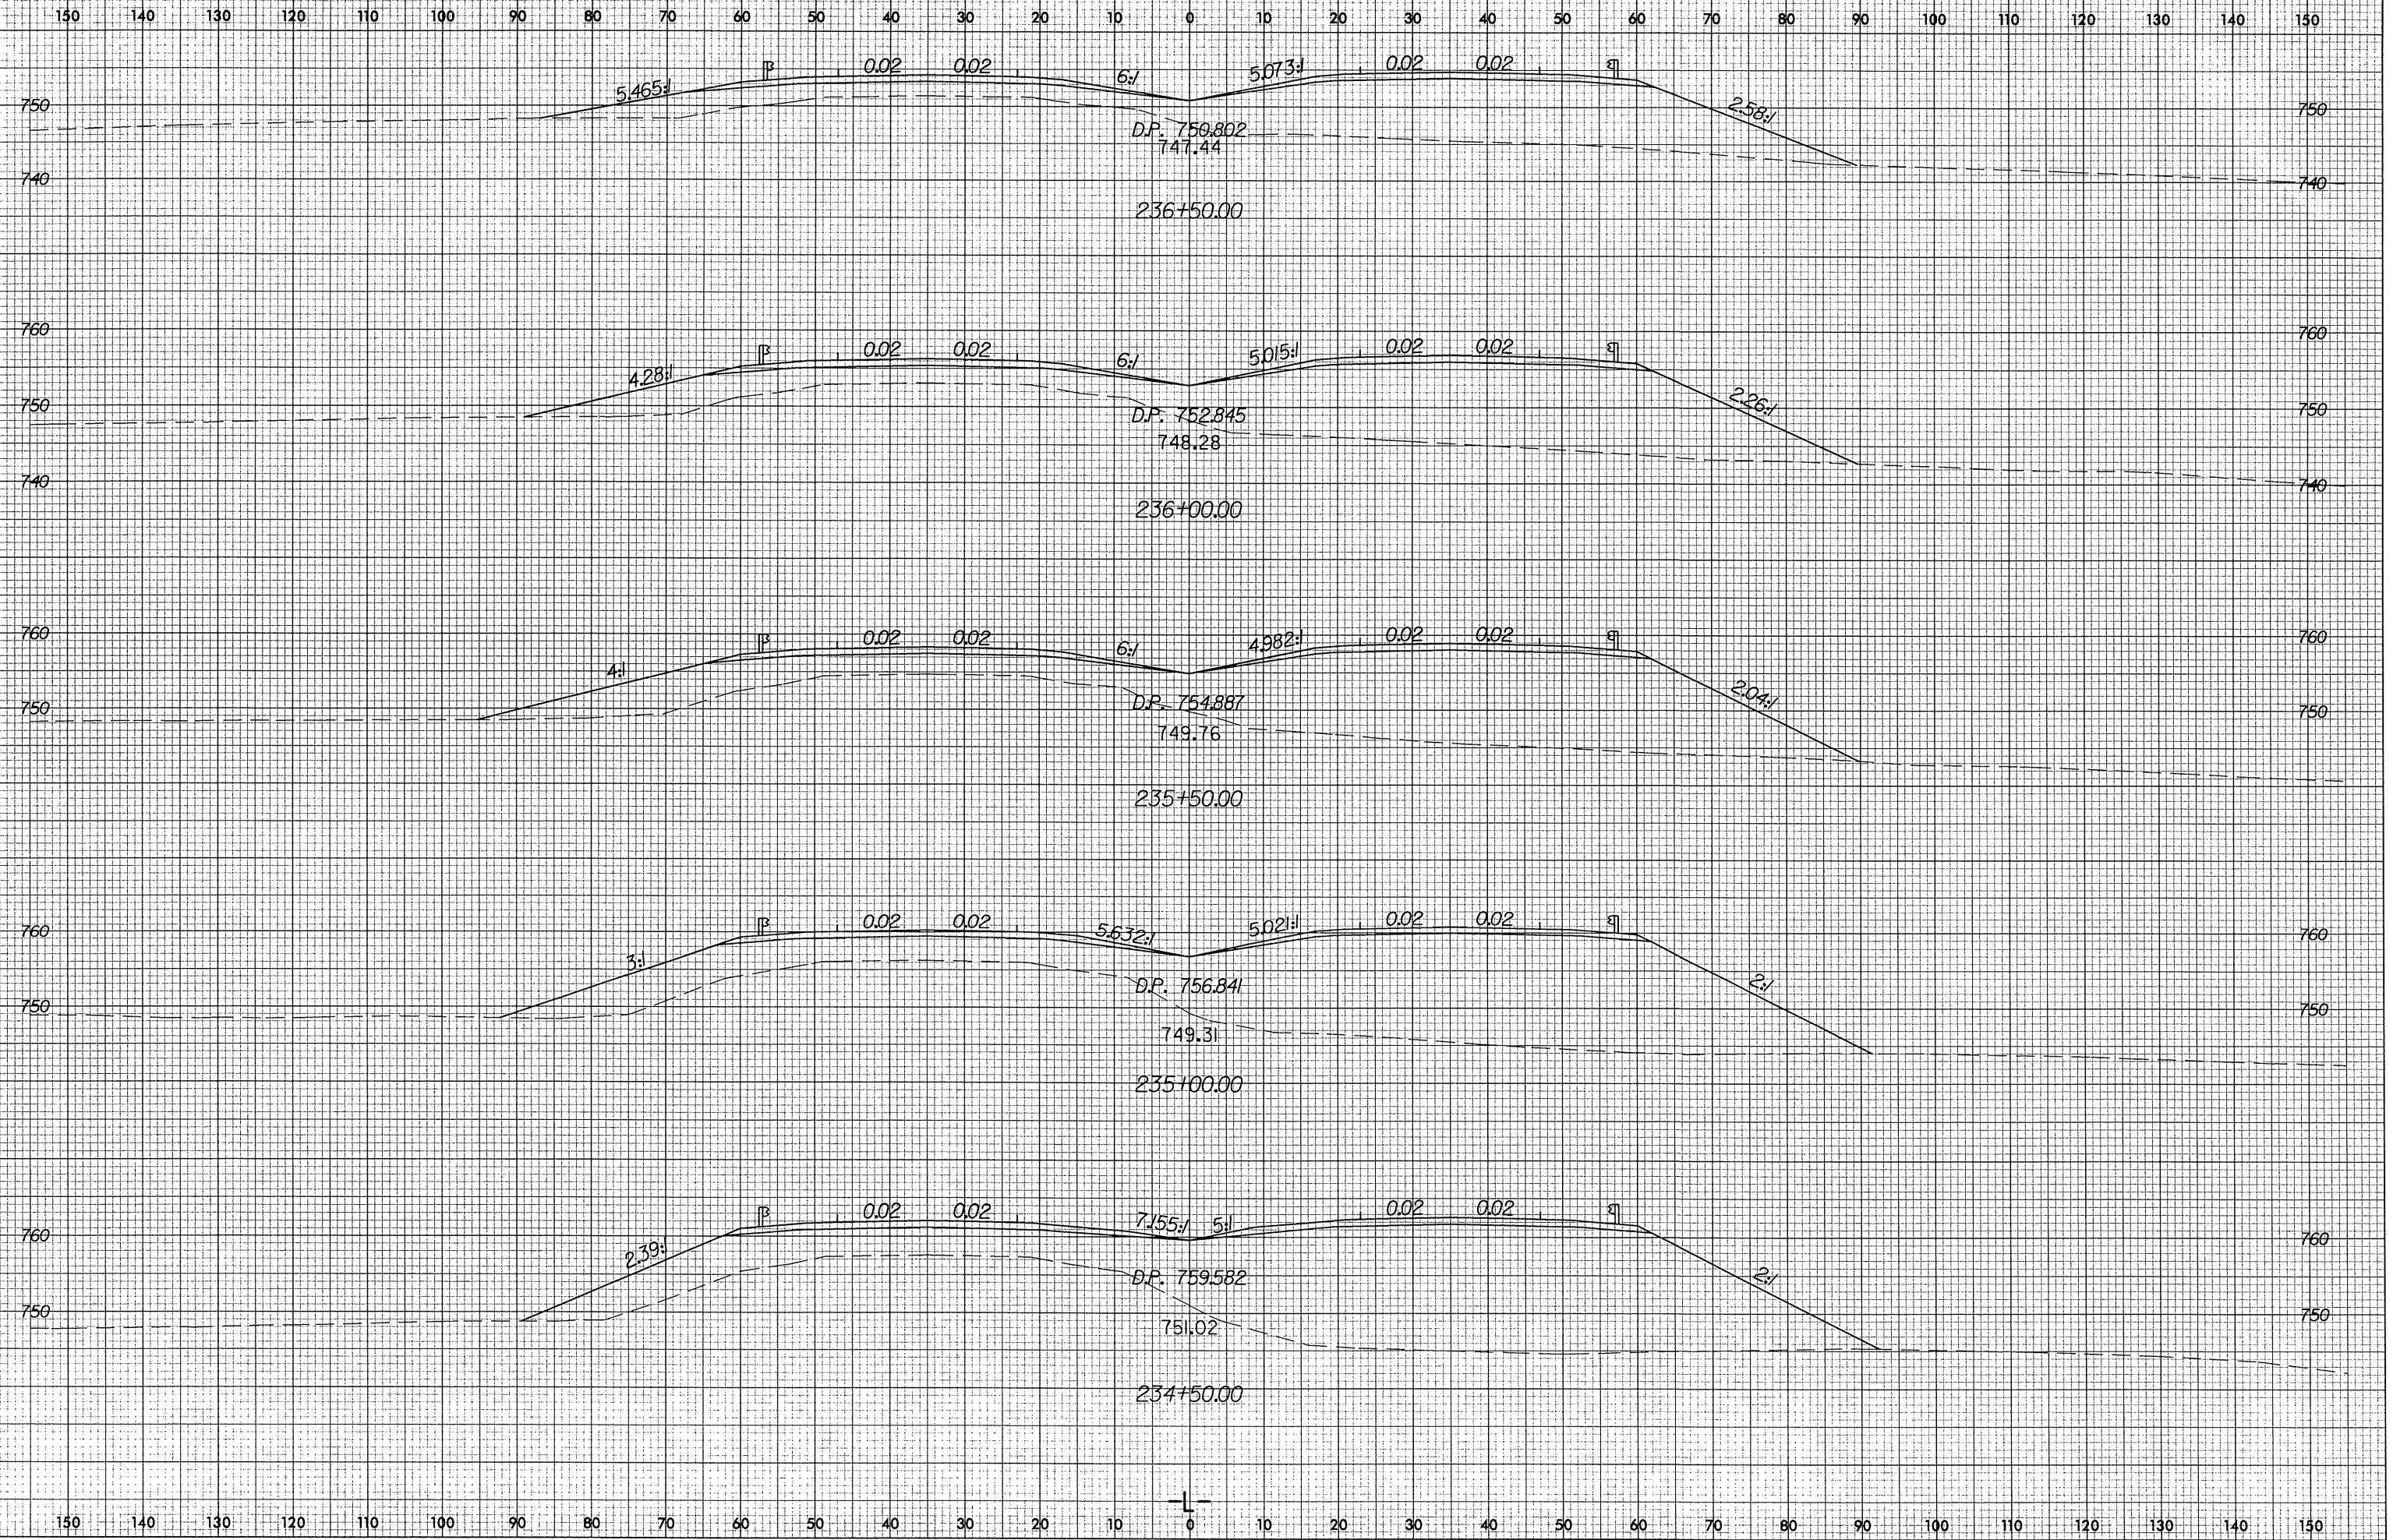

02-SEP-2004 09:04
R:\Roadway\Xsc\XPL\2911d_r.dwg...
17887