
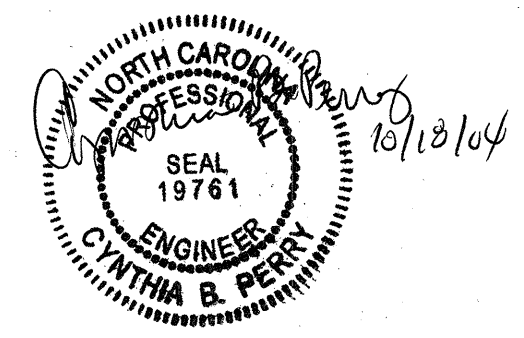
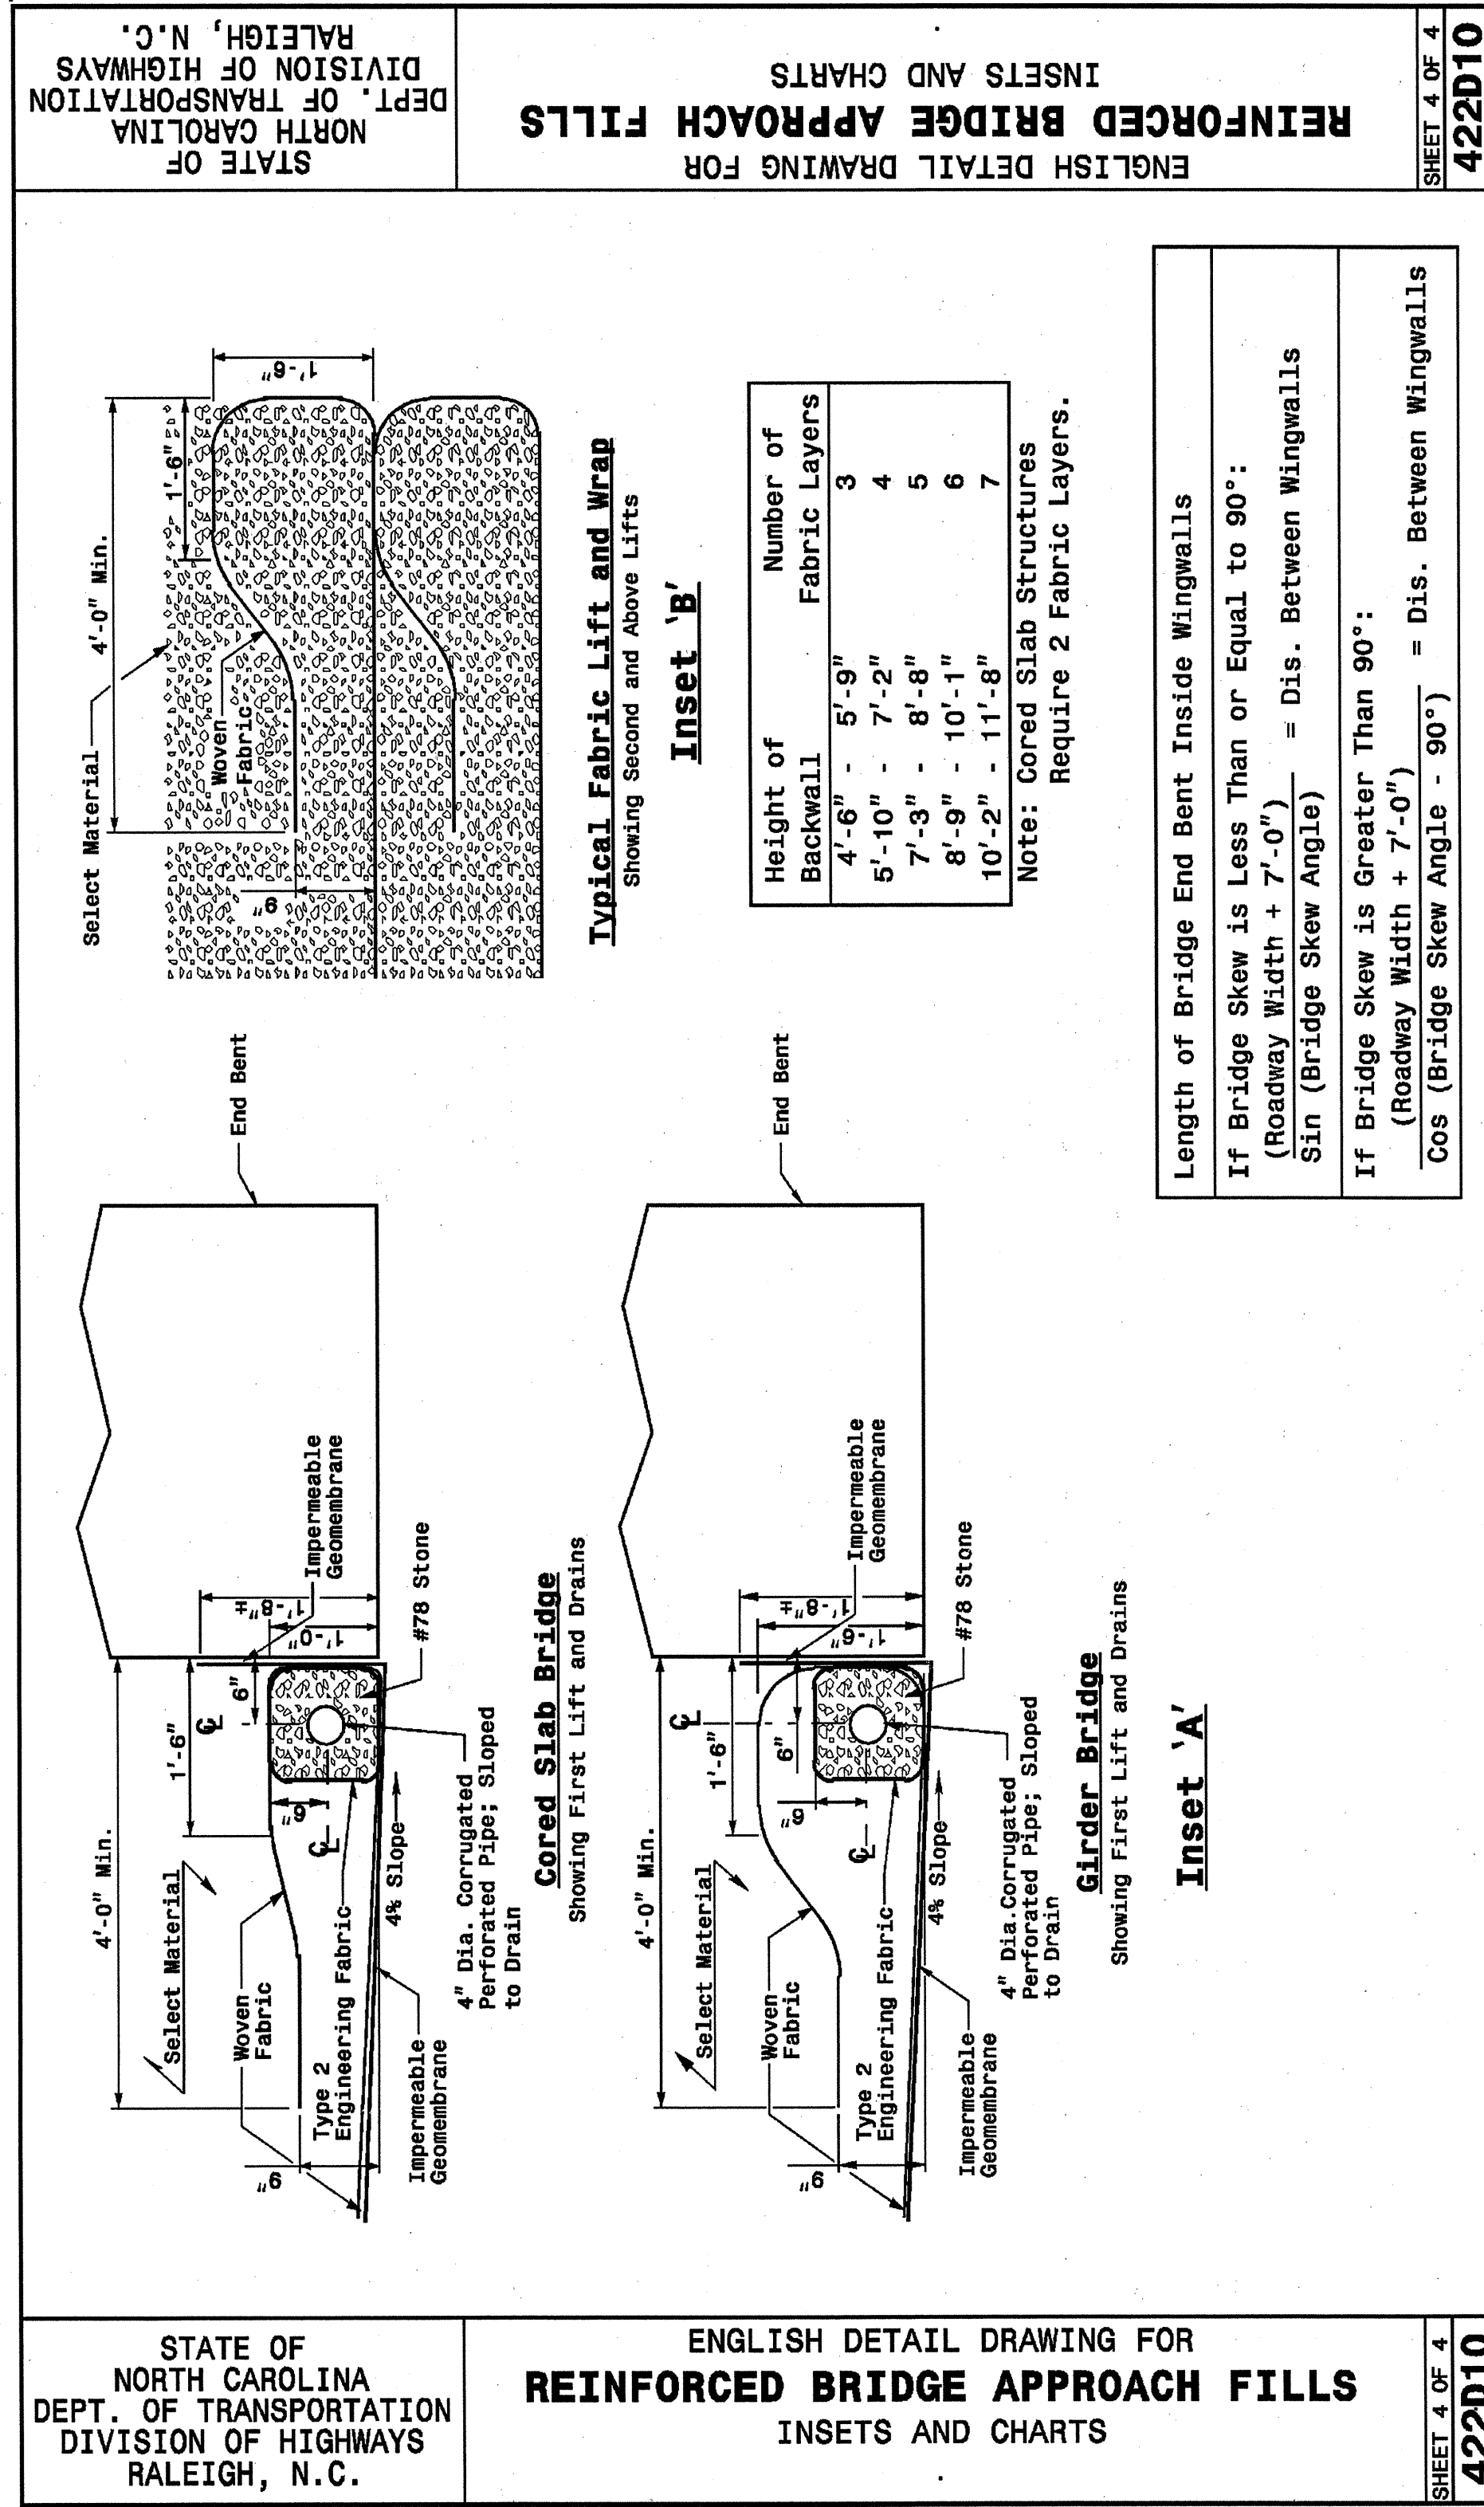


16-SEP-2004 10:27 AM
 I:\projects\stds\stds\02\stds to Special Details\english\422d10\0422d10.dgn
 5/14/99
 10/13/04

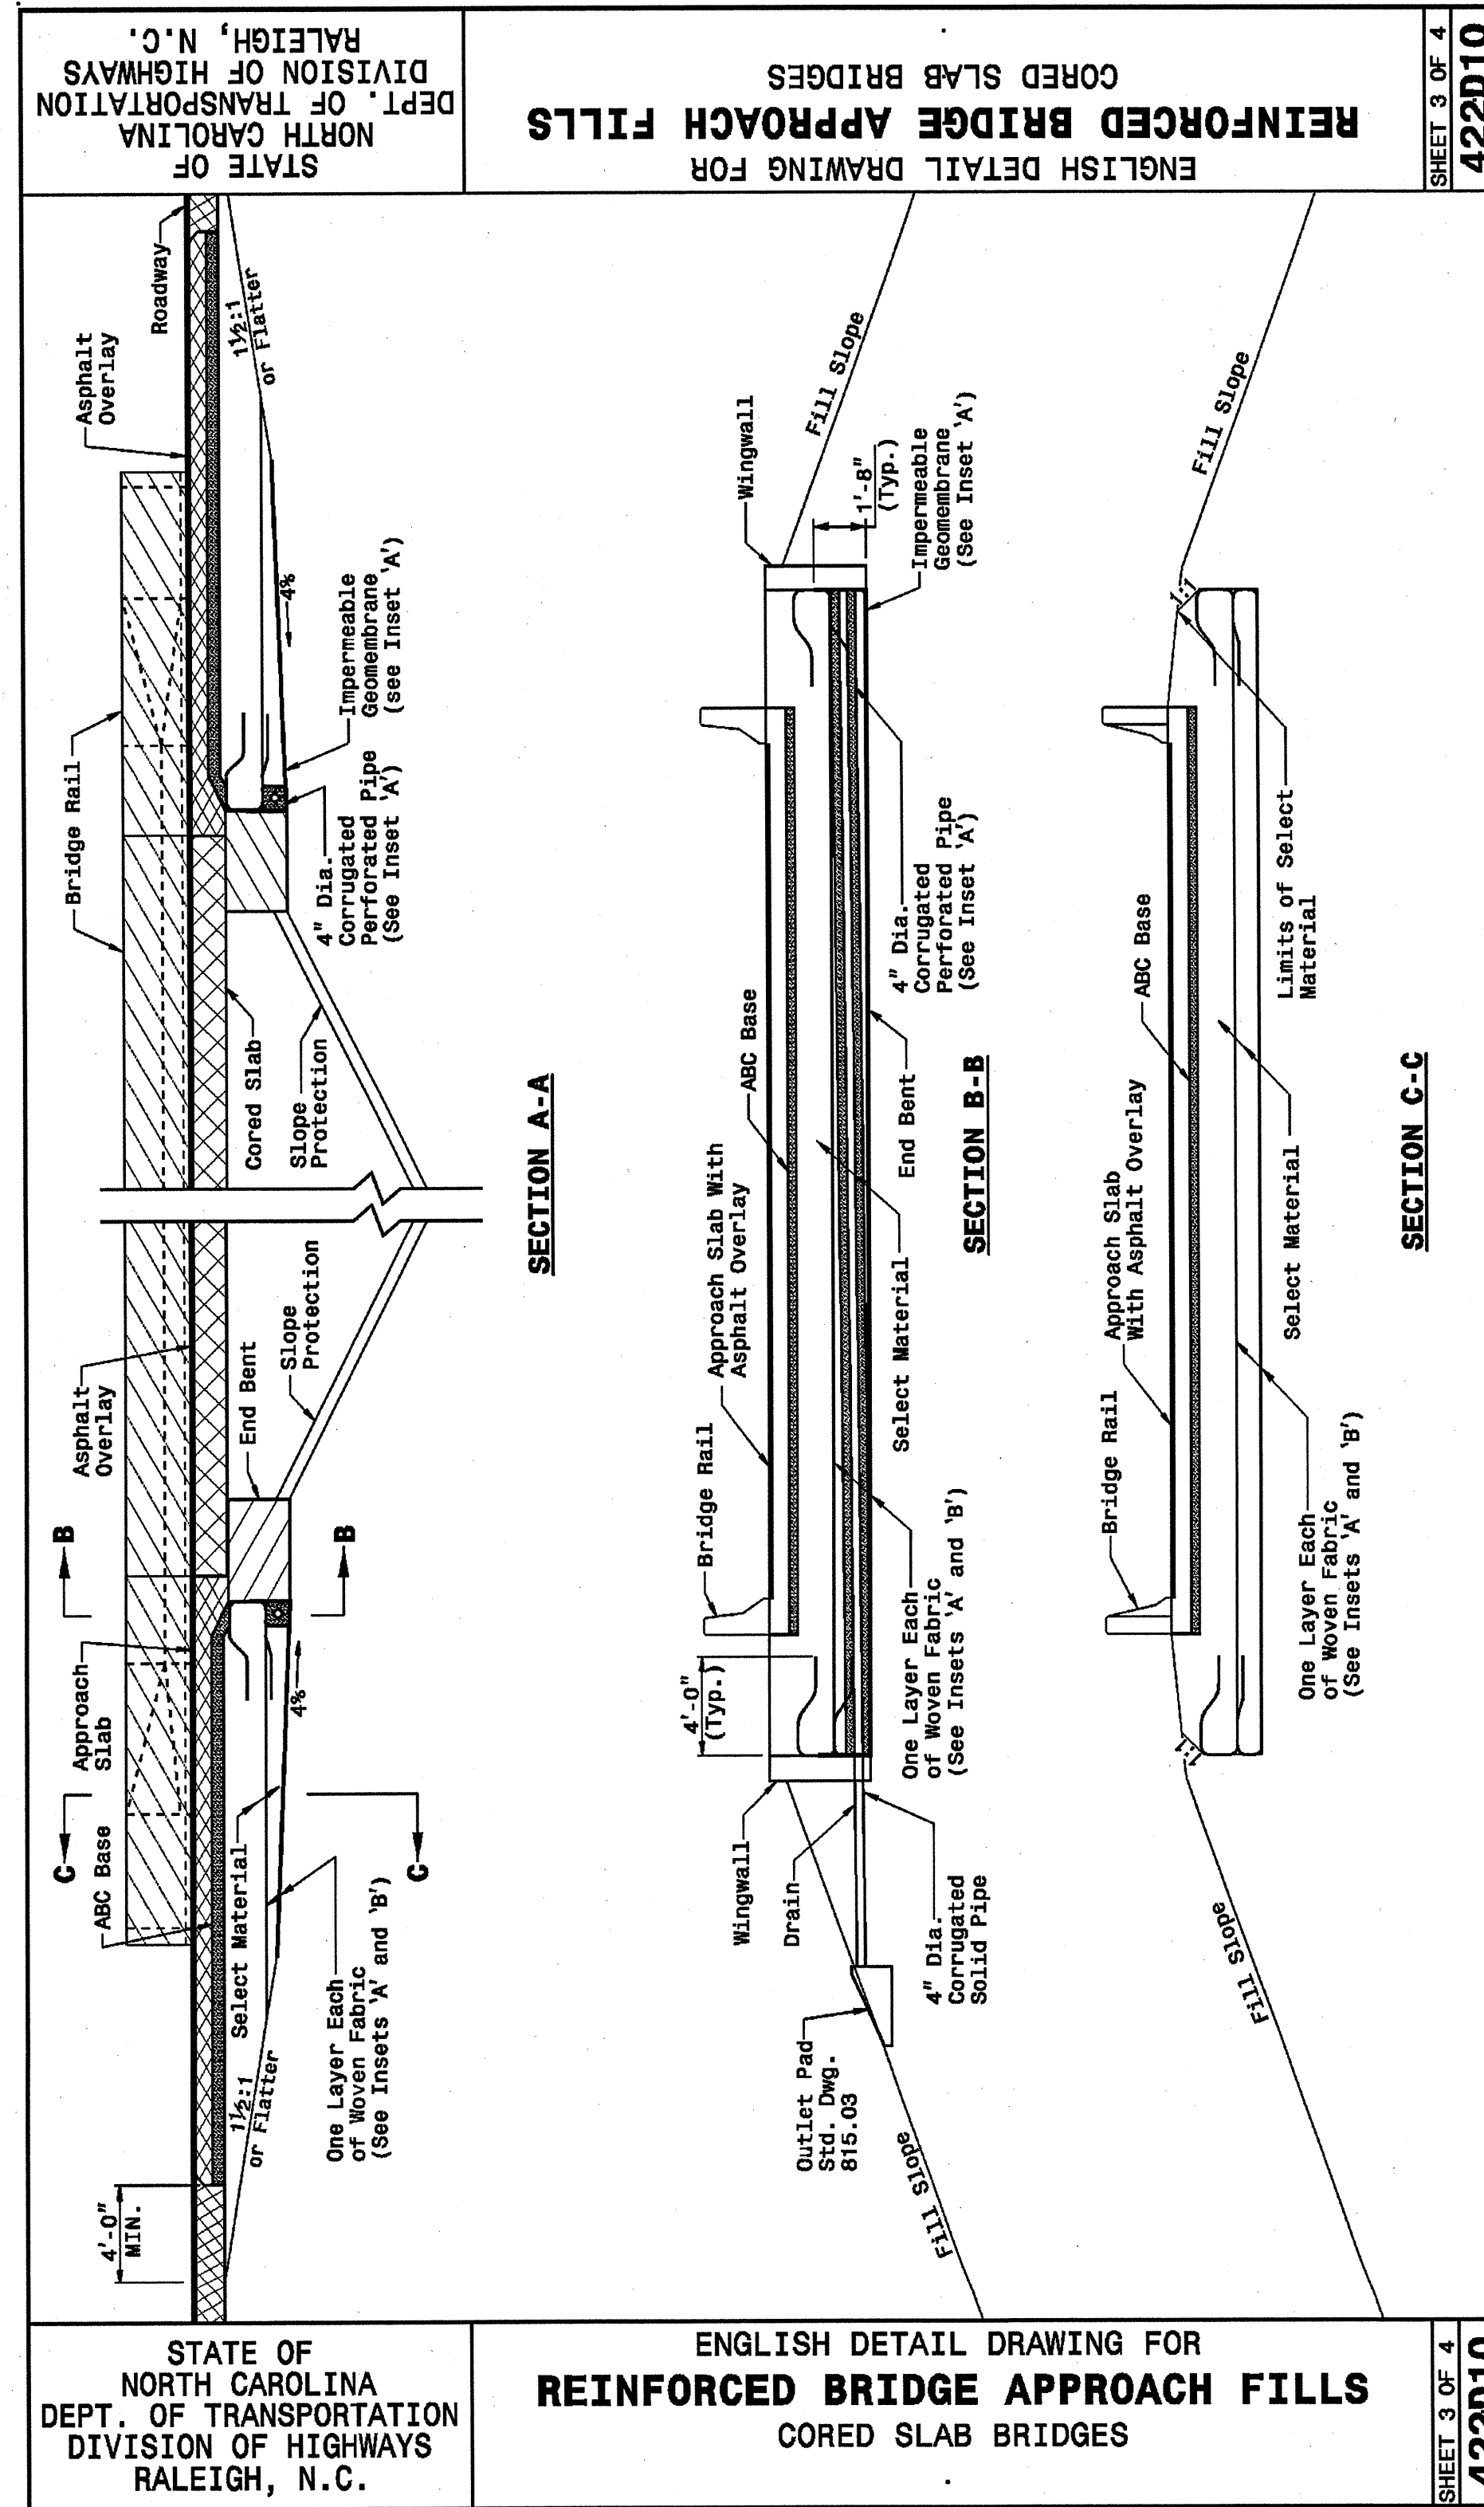

**DESIGN SERVICES UNIT
STANDARDS AND SPECIAL DESIGN**
Office 919-250-4128 FAX 919-250-4119

SEE PLATE FOR TITLE

ORIGINAL BY: 2002 STANDARDS DATE: 01-15-02
 MODIFIED BY: E.E. WARD DATE: 09-15-04
 CHECKED BY: DATE:
 FILE SPEC.: stds/02stdstodetail/english/422d10.dgn