


PREFORMED SCOUR HOLE DETAIL

PLAN VIEW

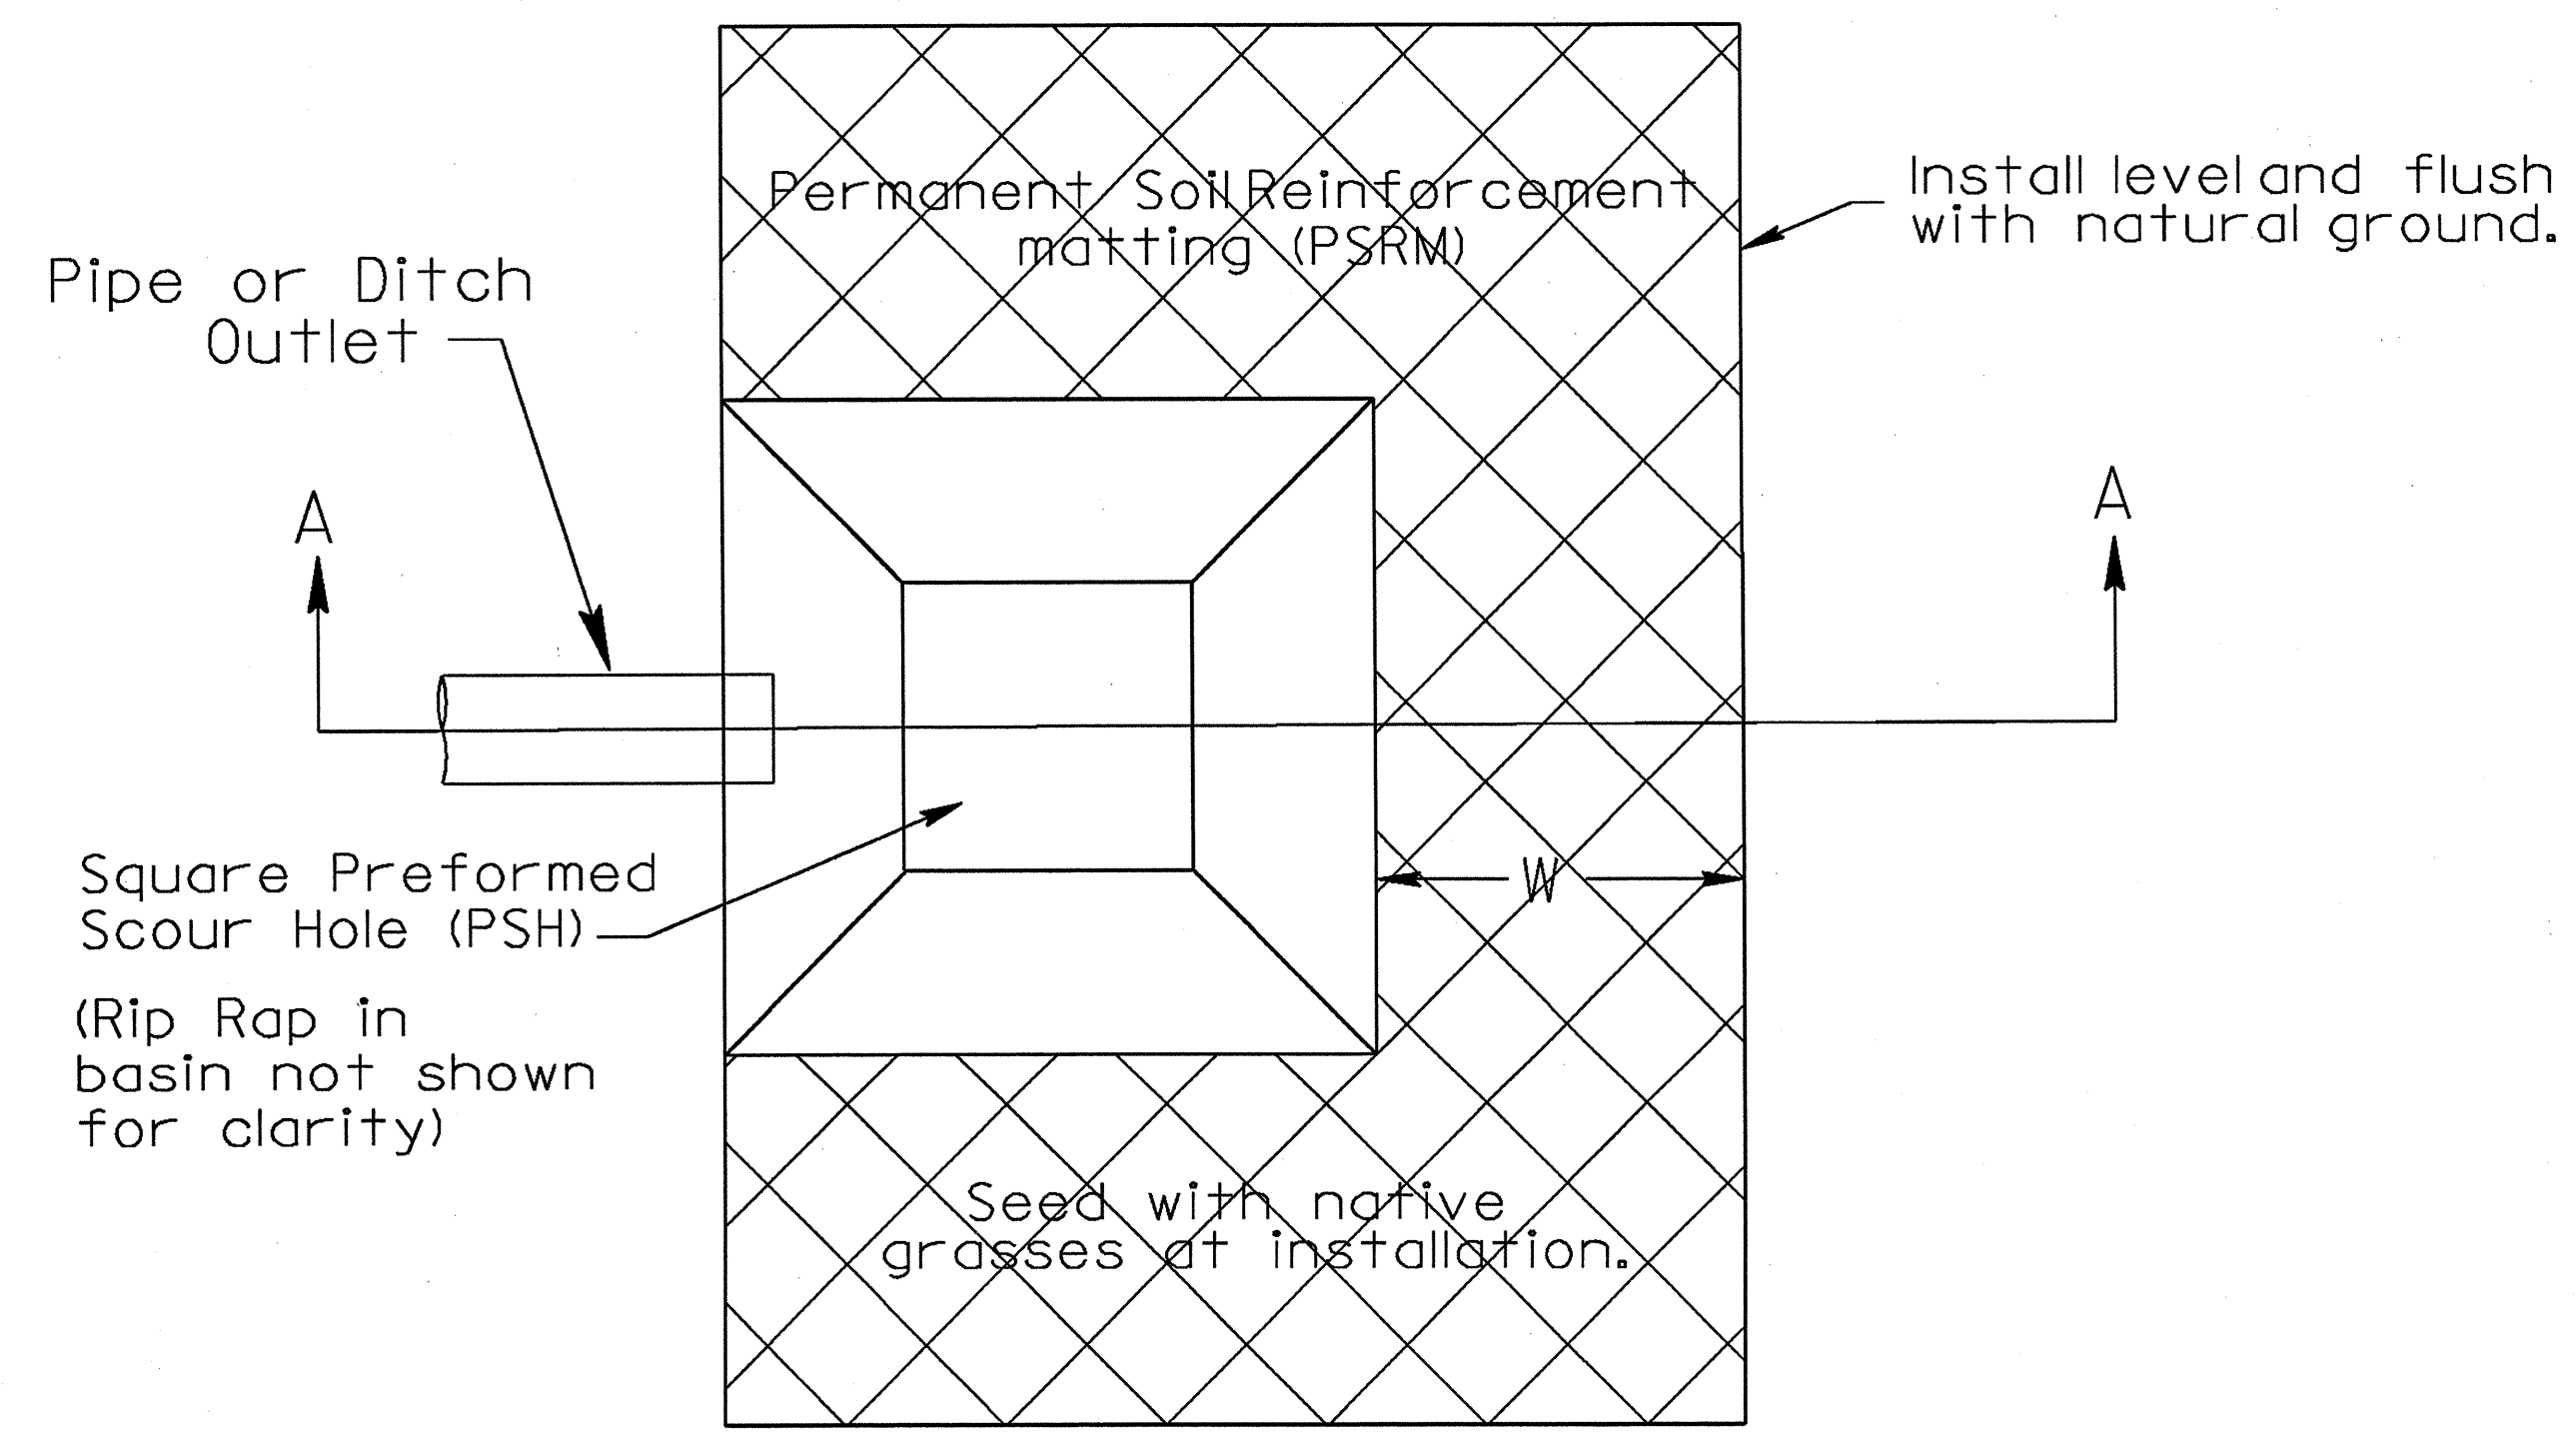

| LOCATIONS (AT OUTLET) |
|-----------------------|
| Sta 13+45 -L- (LT) |
| Sta 15+75 -L- (RT) |

| | | |
|---|-----|----|
| B | 4.0 | ft |
| D | 2.0 | ft |
| W | 0 | ft |
| d | 0 | ft |

SECTION A-A

