



TYPICAL SECTION NO.1

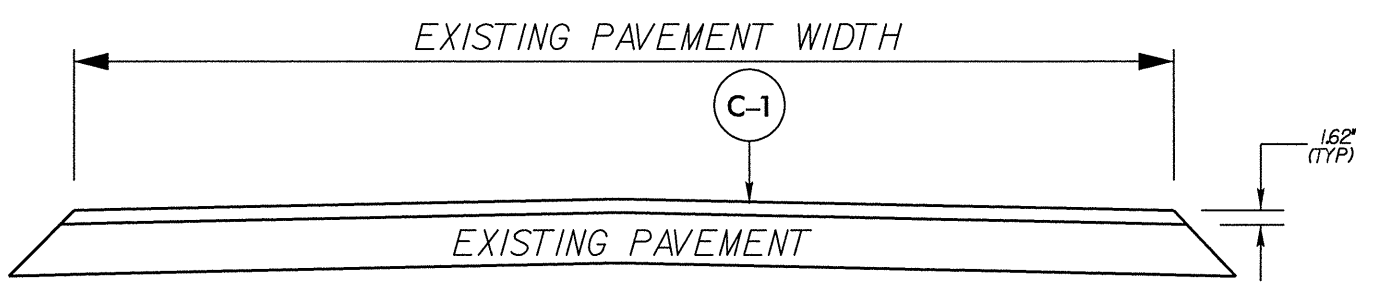

TYPICAL SECTION NO.2

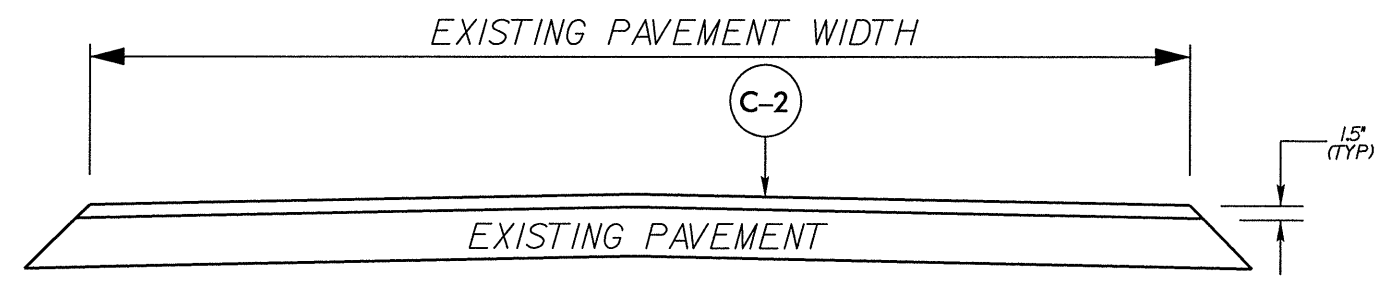

TYPICAL SECTION NO.3

PAVEMENT SCHEDULE	
C	PROP. APPROX. 1.5" ASPHALT CONCRETE SURFACE COURSE, TYPE S9.5B, AT AN AVERAGE RATE OF <u>168</u> LBS PER SQ YD
C-1	PROP. APPROX. 1.62" ASPHALT CONCRETE SURFACE COURSE, TYPE S9.5B, AT AN AVERAGE RATE OF <u>180</u> LBS PER SQ YD
C-2	PROP. APPROX. 1.5" ASPHALT CONCRETE SURFACE COURSE, TYPE S9.5C, AT AN AVERAGE RATE OF <u>168</u> LBS PER SQ YD
E	PROP. APPROX. 5.5" ASPHALT CONCRETE BASE COURSE, TYPE B25.0B, AT AN AVERAGE RATE OF <u>627</u> LBS PER SQ YD
M	MILLING ASPHALT PAVEMENT, 0" TO 1.5" DEPTH, FULL WIDTH