



401 QUANTITY REQ'D 2

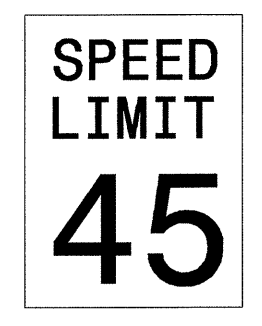

24 X 30  
R2-1

ONE "U" POST PER SIGN

402 QUANTITY REQ'D 1

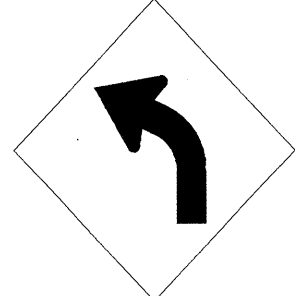


30 X 30  
W1-2L

ONE "U" POST PER SIGN

NOTE: THIS DRAWING IS DIMENSIONED  
IN INCHES UNLESS OTHERWISE  
DEPICTED WITHIN THE DRAWING.

SEAL

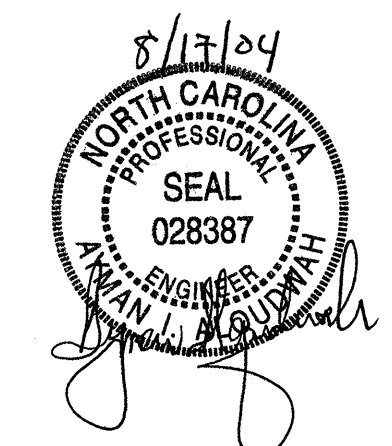

**TYPE "E" SIGNS**