


**STATE OF NORTH CAROLINA
DEPARTMENT OF TRANSPORTATION**

**SIGNING PLANS
WAKE COUNTY**

LOCATION: REPLACE BRIDGE #108 OVER LOWER BARTON'S CREEK ON SR 1834

T.I.P.: B-3704

CONTRACT: C200928

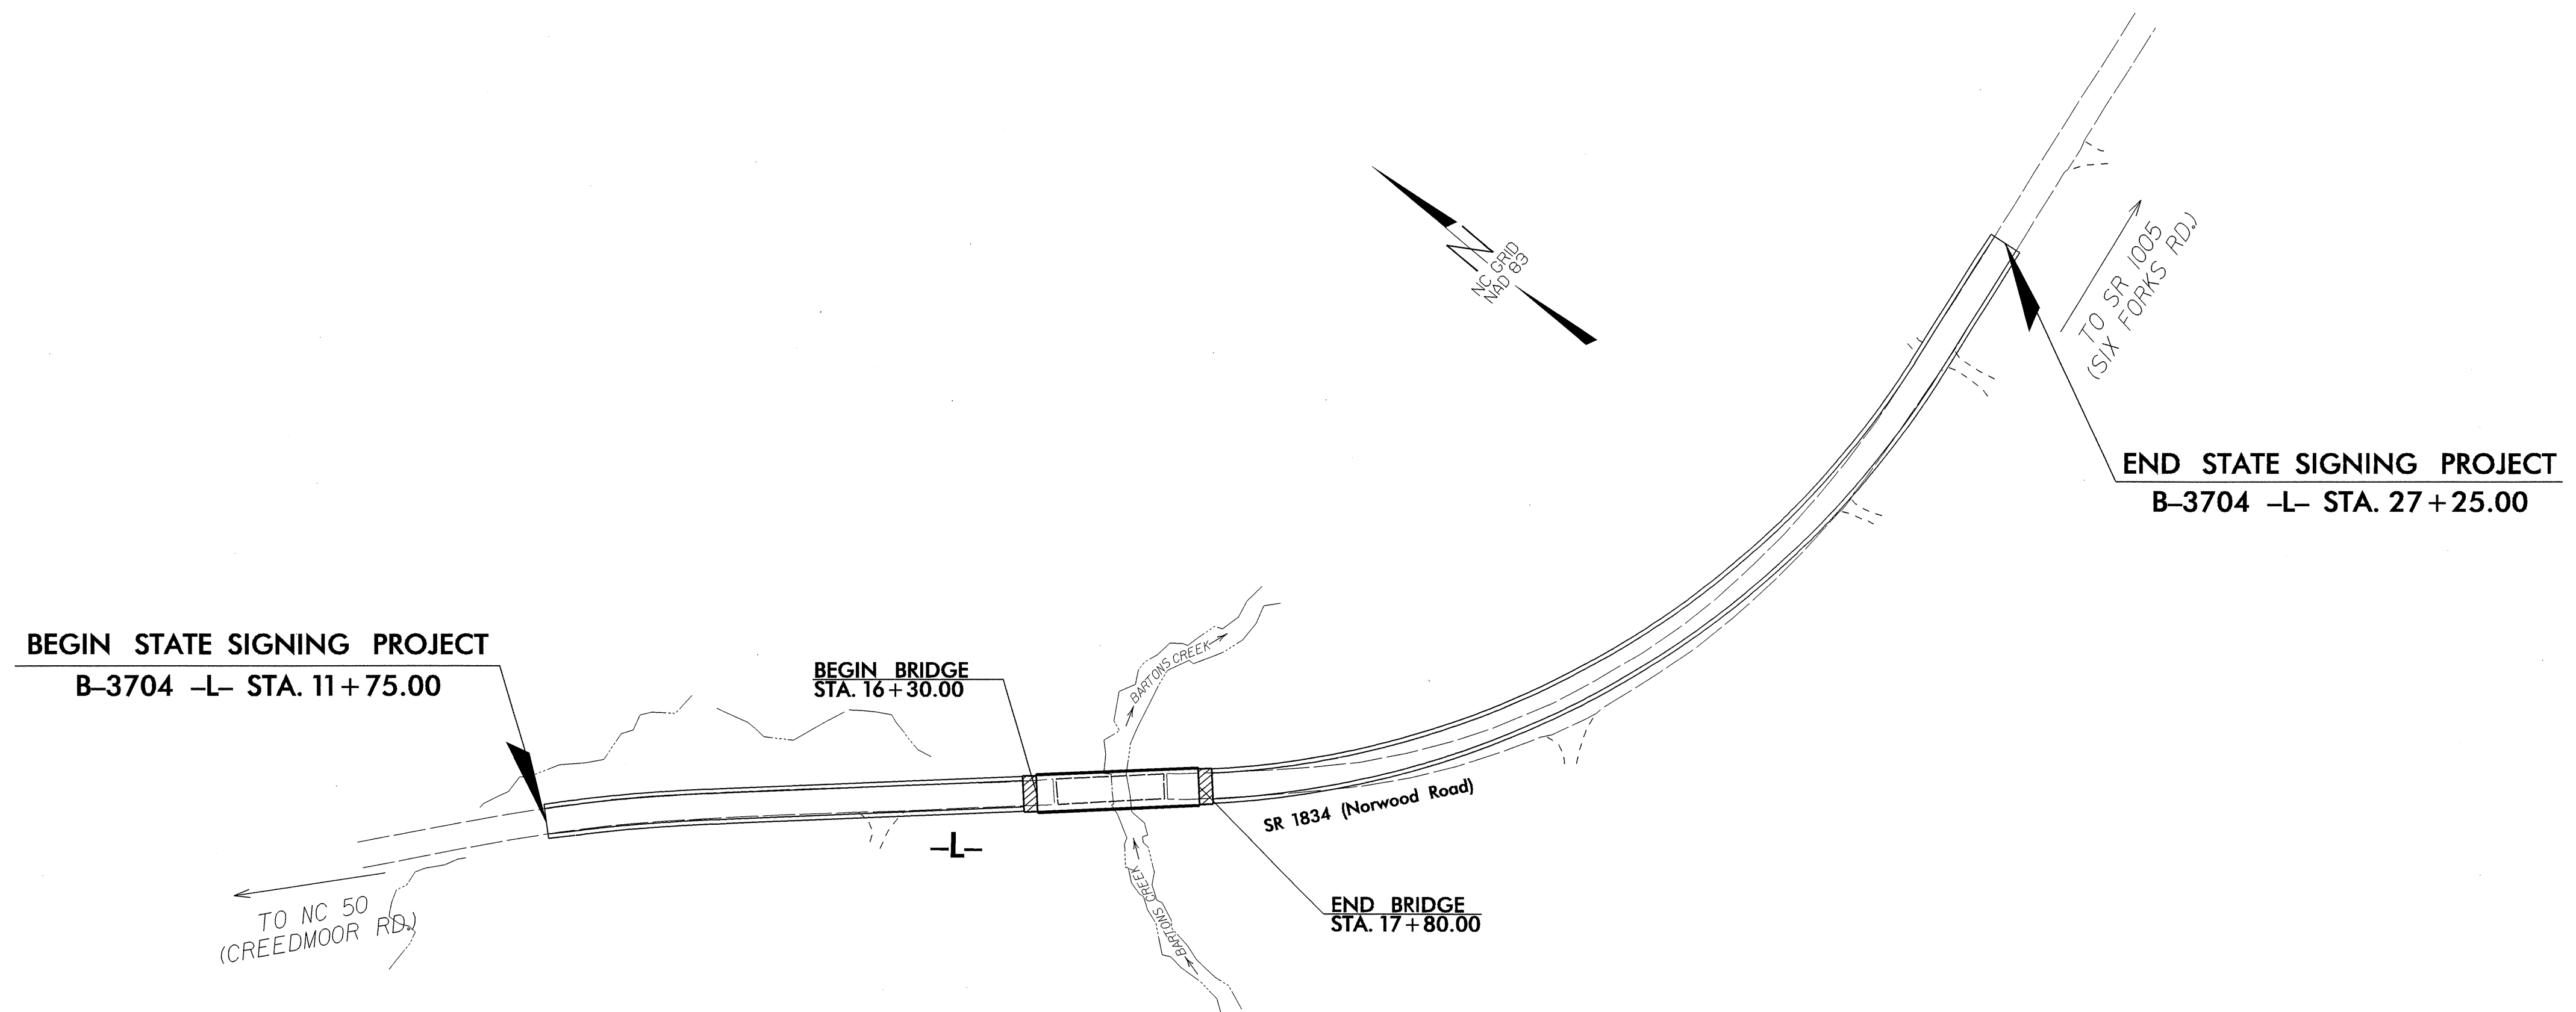

SUMMARY OF QUANTITIES

ITEM NO.		ITEM DESCRIPTION	QUANTITY	UNIT
DESC. NO.	SECT. NO.			
4025000000	901	CONTRACTOR FURNISHED, TYPE E SIGN.....	16.25	S.F.
4072000000	903	SUPPORTS, 3-LB STEEL U-CHANNEL.....	40	L.F.
4102000000	904	SIGN ERECTION, TYPE E.....	3	EA.
4155000000	907	DISPOSAL OF SIGN SYSTEM, U-CHANNEL.....	10	EA.

INDEX

SHEET NO.	DESCRIPTION
1	TITLE SHEET
2	E SHEET
3	EXISTING/PROPOSED ROADWAY

PLAN PREPARED BY: N.C.D.O.T. SIGNING SECTION	SEAL
<u>RON KING, P.E.</u> SIGNING ENGINEER <u>A. I. ALQUDWAH, P.E.</u> SIGNING PROJECT ENGINEER <u>D. M. EATON</u> SIGNING PROJECT DESIGN ENGINEER <u>R. R. HENNEIN</u> SIGNING DESIGNER	

ROADWAY STANDARD DRAWINGS
APPLICABLE TO THESE SIGNING PLANS
904.10
904.50