


| | |
|-------------------------|---------------------|
| PROJECT REFERENCE NO. | SHEET NO. |
| B-3711 | EC-7/CONST.4 |
| R/W SHEET NO. | |
| ROADWAY DESIGN ENGINEER | HYDRAULICS ENGINEER |

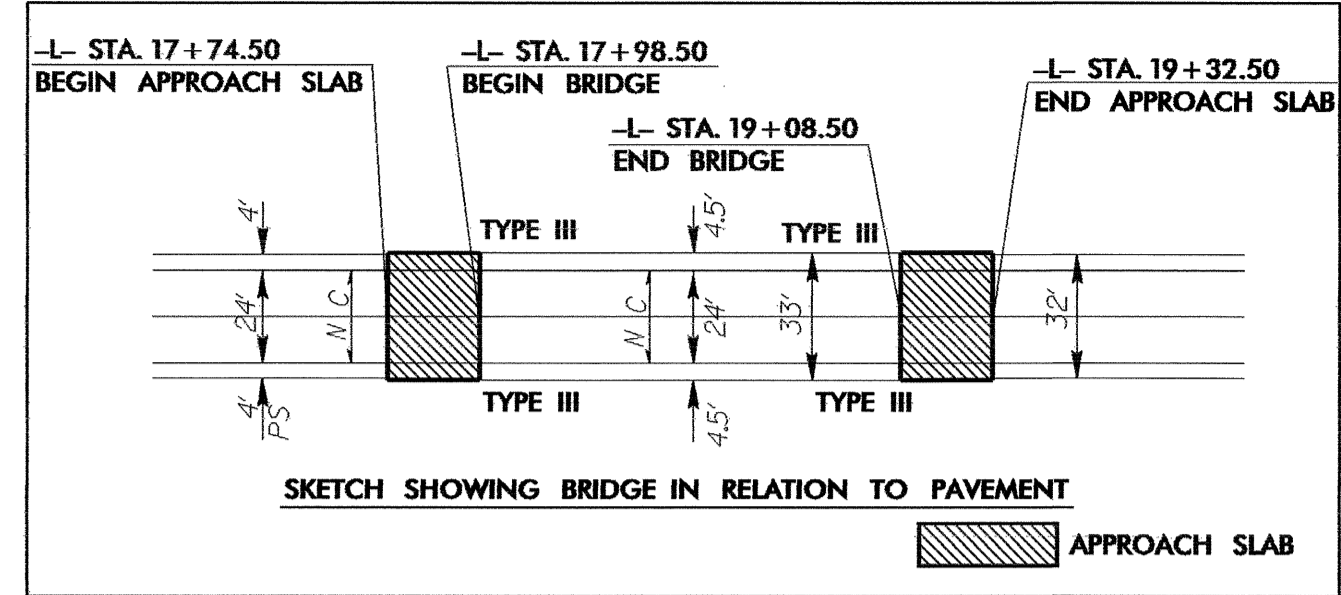


SEE SHEET 6 FOR -L- PROFILE

NOTE:
TEMPORARY SILT FENCE SHALL BE INSTALLED A MINIMUM OF 3 FEET FROM TOE OF FILL IN WETLAND AREAS

-L- STA. 11+50.00 BEGIN STATE TIP NO. B-3711

BL-101 5+00.00 POT
-L- POT 10+00.00 LOCATED AT A BEARING OF S 2° 25' 27.2305" W, 327.6973'.

TBM #1
-BL- 5+73.58
32.97' LT.
ELEV. = 58.27'

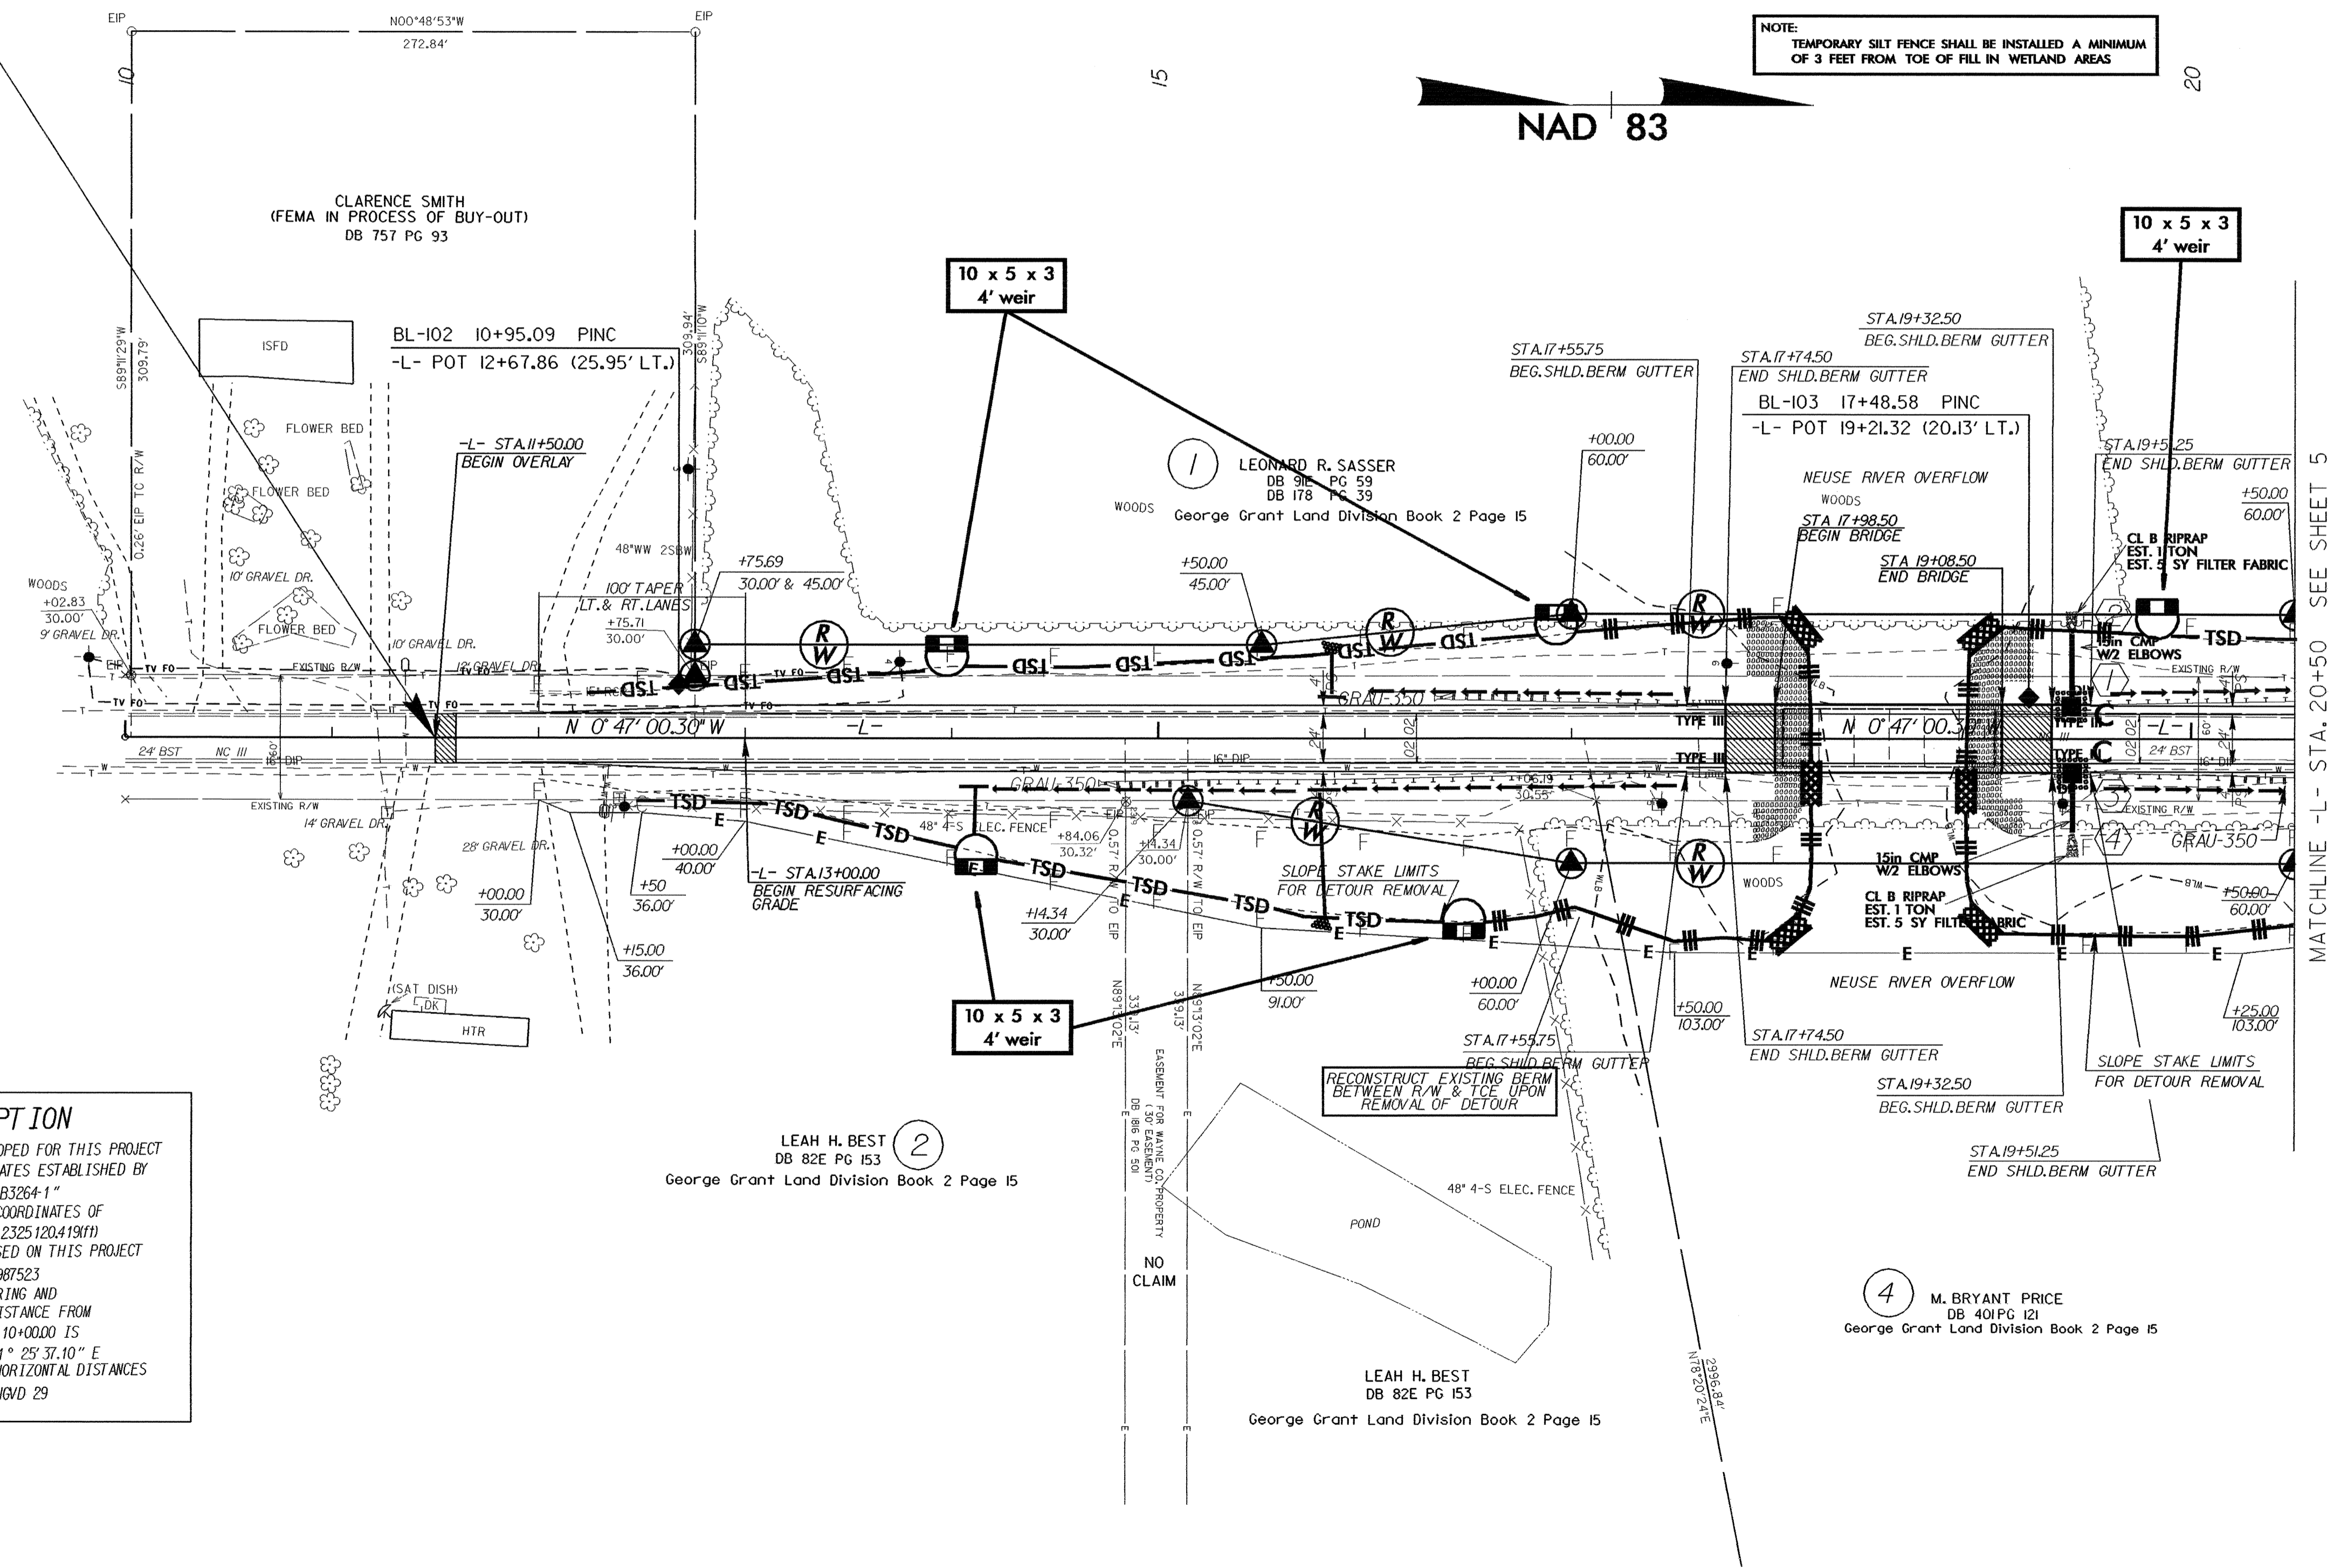

DATUM DESCRIPTION
THE LOCALIZED COORDINATE SYSTEM DEVELOPED FOR THIS PROJECT IS BASED ON THE STATE PLANE COORDINATES ESTABLISHED BY NCDOT FOR MONUMENT "GPS B3264-1" WITH NAD 83 STATE PLANE GRID COORDINATES OF NORTHING: 554893.85(11) EASTING: 2325120.419(1) THE AVERAGE COMBINED GRID FACTOR USED ON THIS PROJECT (GROUND TO GRID) IS: 0.99987523 THE N.C. LAMBERT GRID BEARING AND LOCALIZED HORIZONTAL GROUND DISTANCE FROM "GPS B3264-1" TO -L- STATION 10+00.00 IS 1575.12 FEET ON A BEARING OF S 1° 25' 37.10" E ALL LINEAR DIMENSIONS ARE LOCALIZED HORIZONTAL DISTANCES VERTICAL DATUM USED IS NGVD 29

LEAH H. BEST
DB 82E PG 153
George Grant Land Division Book 2 Page 15

LEAH H. BEST
DB 82E PG 153
George Grant Land Division Book 2 Page 15

M. BRYANT PRICE
DB 401PG 121
George Grant Land Division Book 2 Page 15

NAD 83

MATCHLINE -L- STA. 20+50 SEE SHEET 5