


7/2/99

28-SEP-2004 15:52 R:\R-3427\Roadway\ps21r3427.psh

bb\est\burn

MATCHLINE ** SEE SHEET 20 **

MATCHLINE ** SEE SHEET 22 **

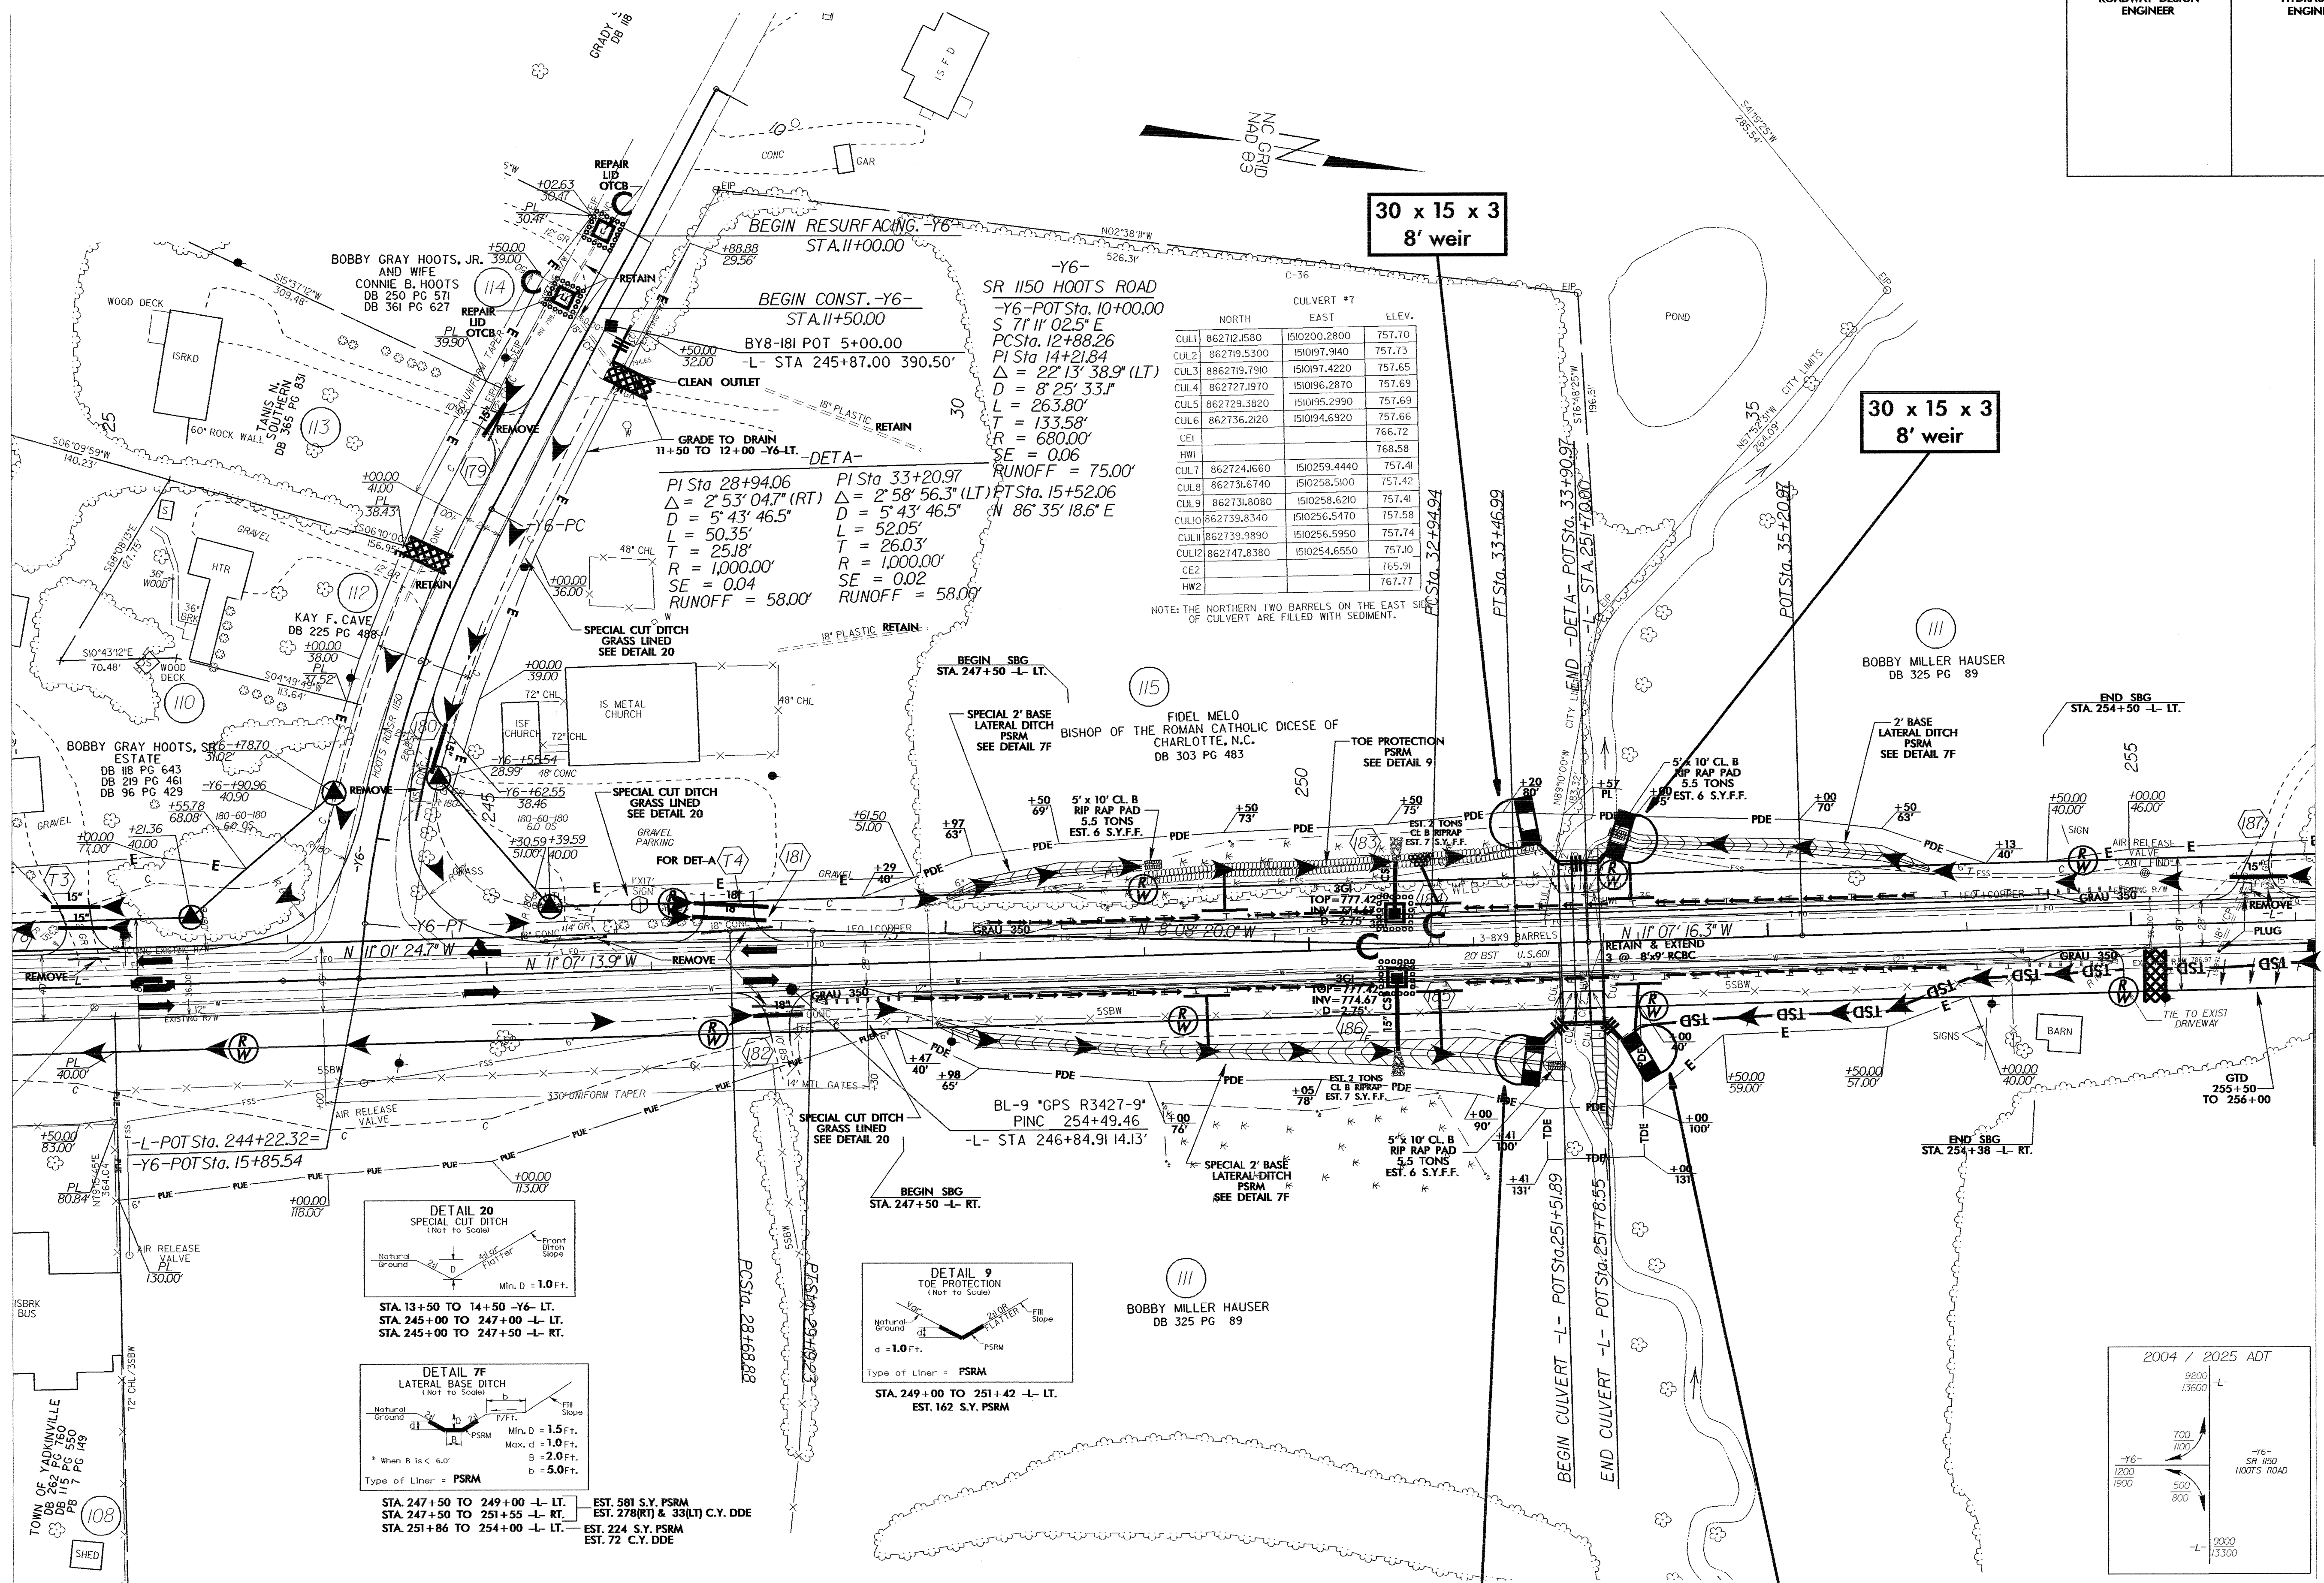

30 x 15 x 3
8' weir

30 x 15 x 3
8' weir

34 x 16 x 3
8' weir

23 x 11 x 3
8' weir

