


7/2/09
28-SEP-2004 14:18 \\r-3427\Roadway\est14r-3427.dwg
D:\CADD\IP\ur-01

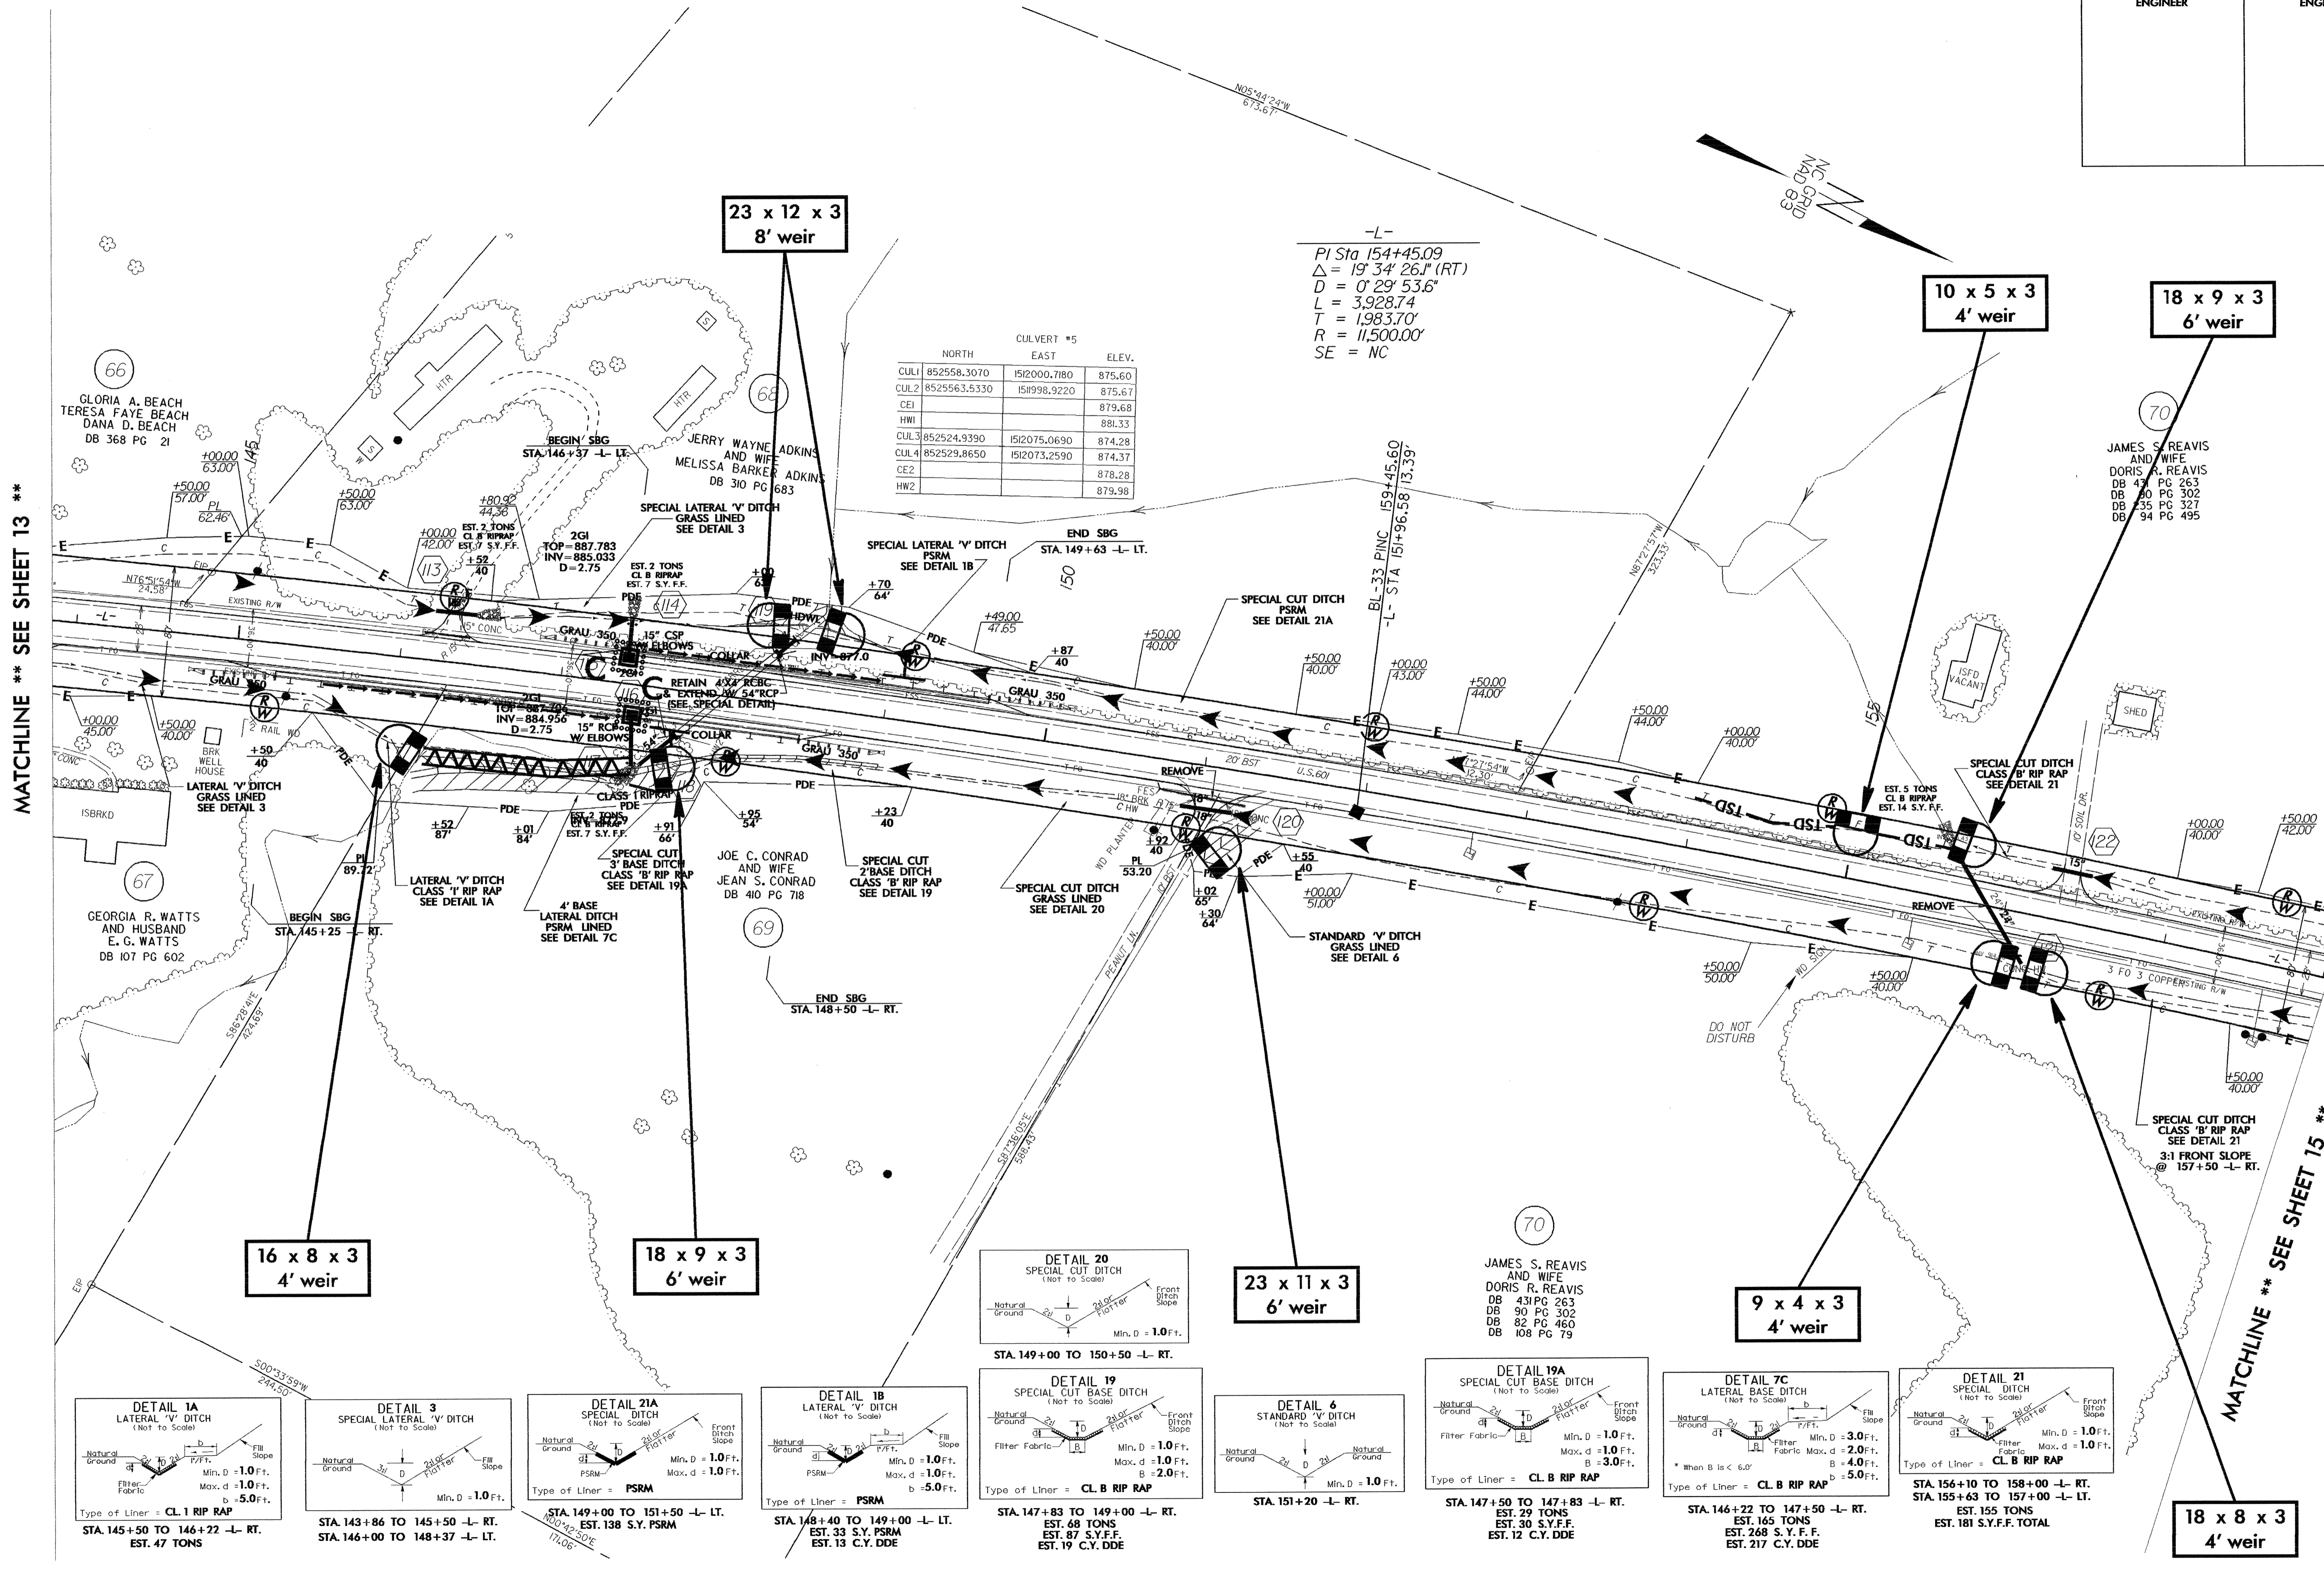

MATCHLINE ** SEE SHEET 13 **

MATCHLINE ** SEE SHEET 15 **