


PROJECT REFERENCE NO. R-3427	SHEET NO. EC-32/CONST.10
RW SHEET NO.	
ROADWAY DESIGN ENGINEER	HYDRAULICS ENGINEER

NOTES  
FOR -L- PROFILE SEE SHEETS 37 & 38  
ALL DRIVEWAY RADII ARE 20' UNLESS NOTED

MATCHLINE \*\* SEE SHEET 9 \*\*





MATCHLINE \*\* SEE SHEET 11 \*\*

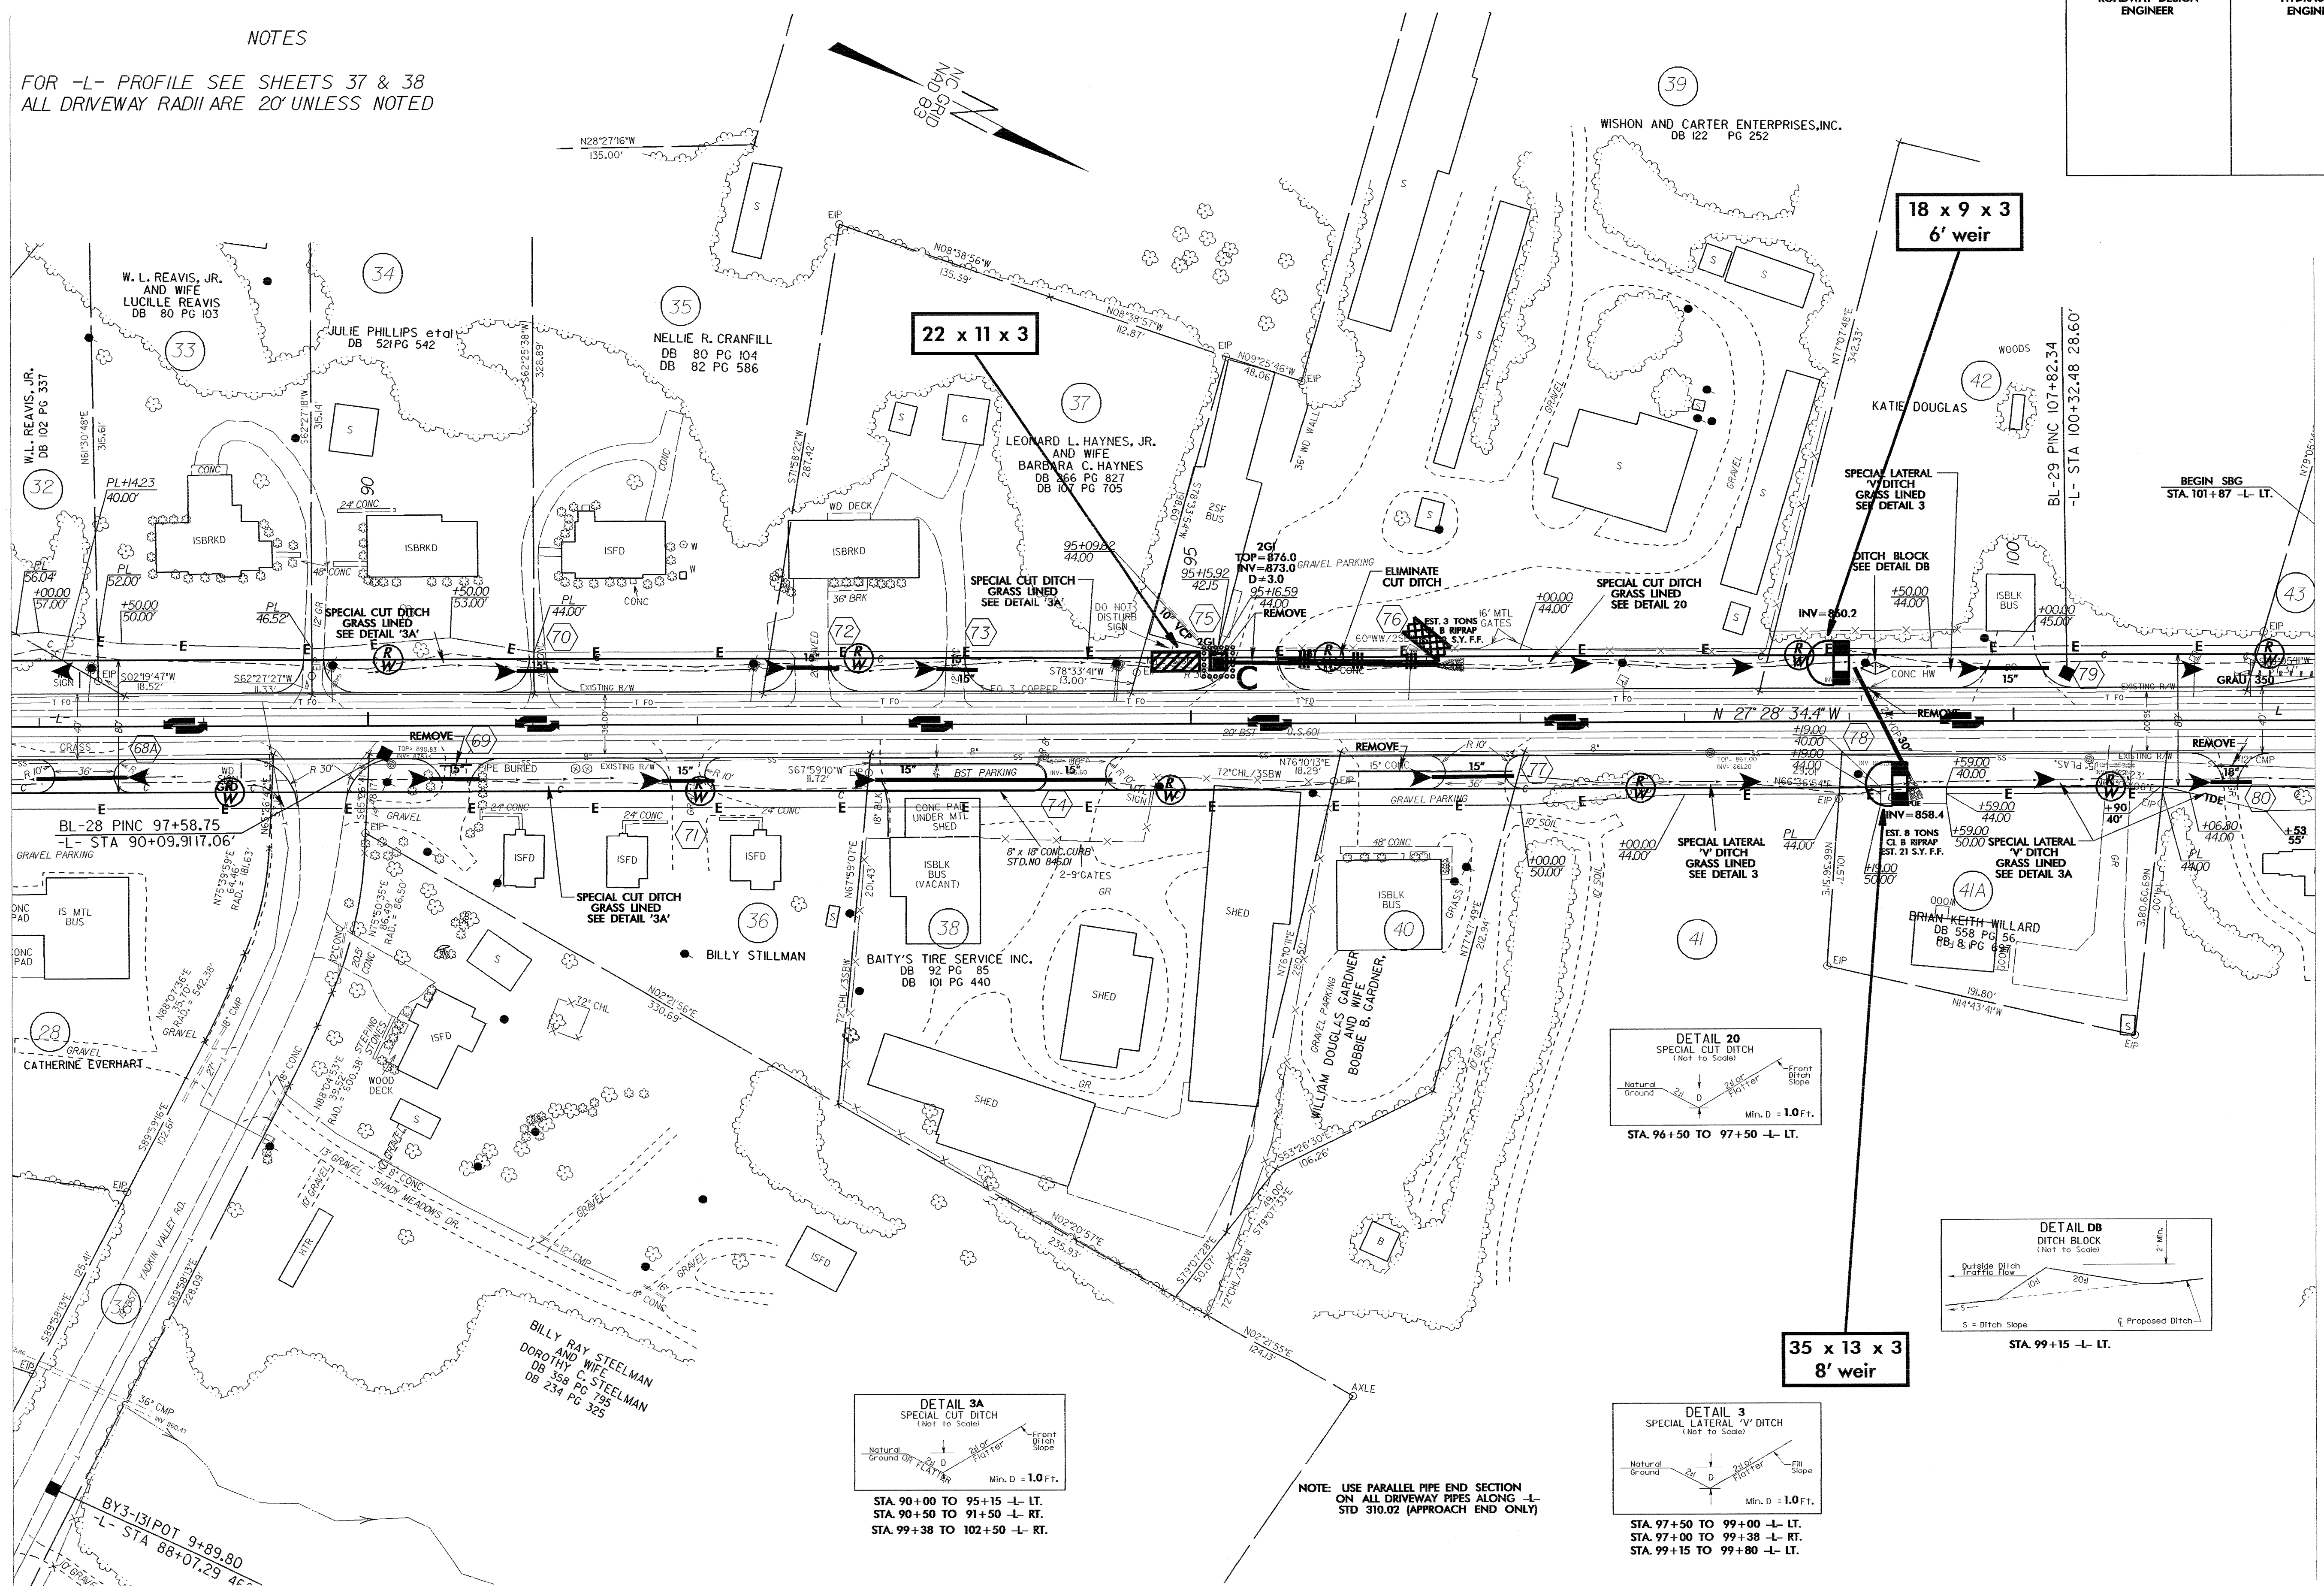

22 x 11 x 3

18 x 9 x 3  
6' weir

35 x 13 x 3  
8' weir

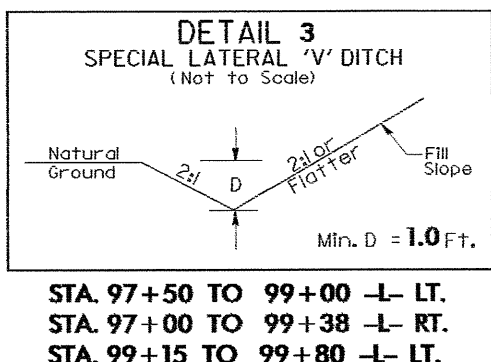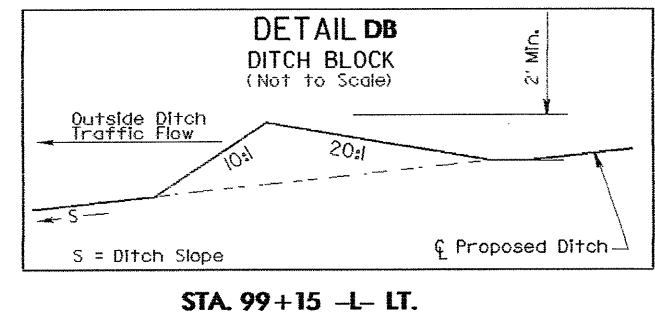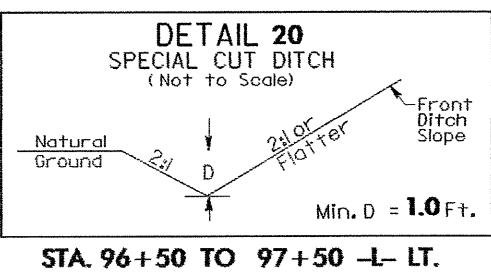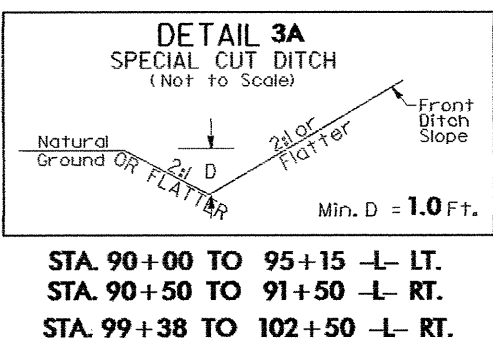

NOTE: USE PARALLEL PIPE END SECTION ON ALL DRIVEWAY PIPES ALONG -L- STD 310.02 (APPROACH END ONLY)

7/2/99  
28-SEP-2004 15:37 R:\3427\Roadway\ps10\3427.rps  
db\schubert