


MATCHLINE \*\* SEE SHEET 8 \*\*

MATCHLINE \*\* SEE SHEET 10 \*\*

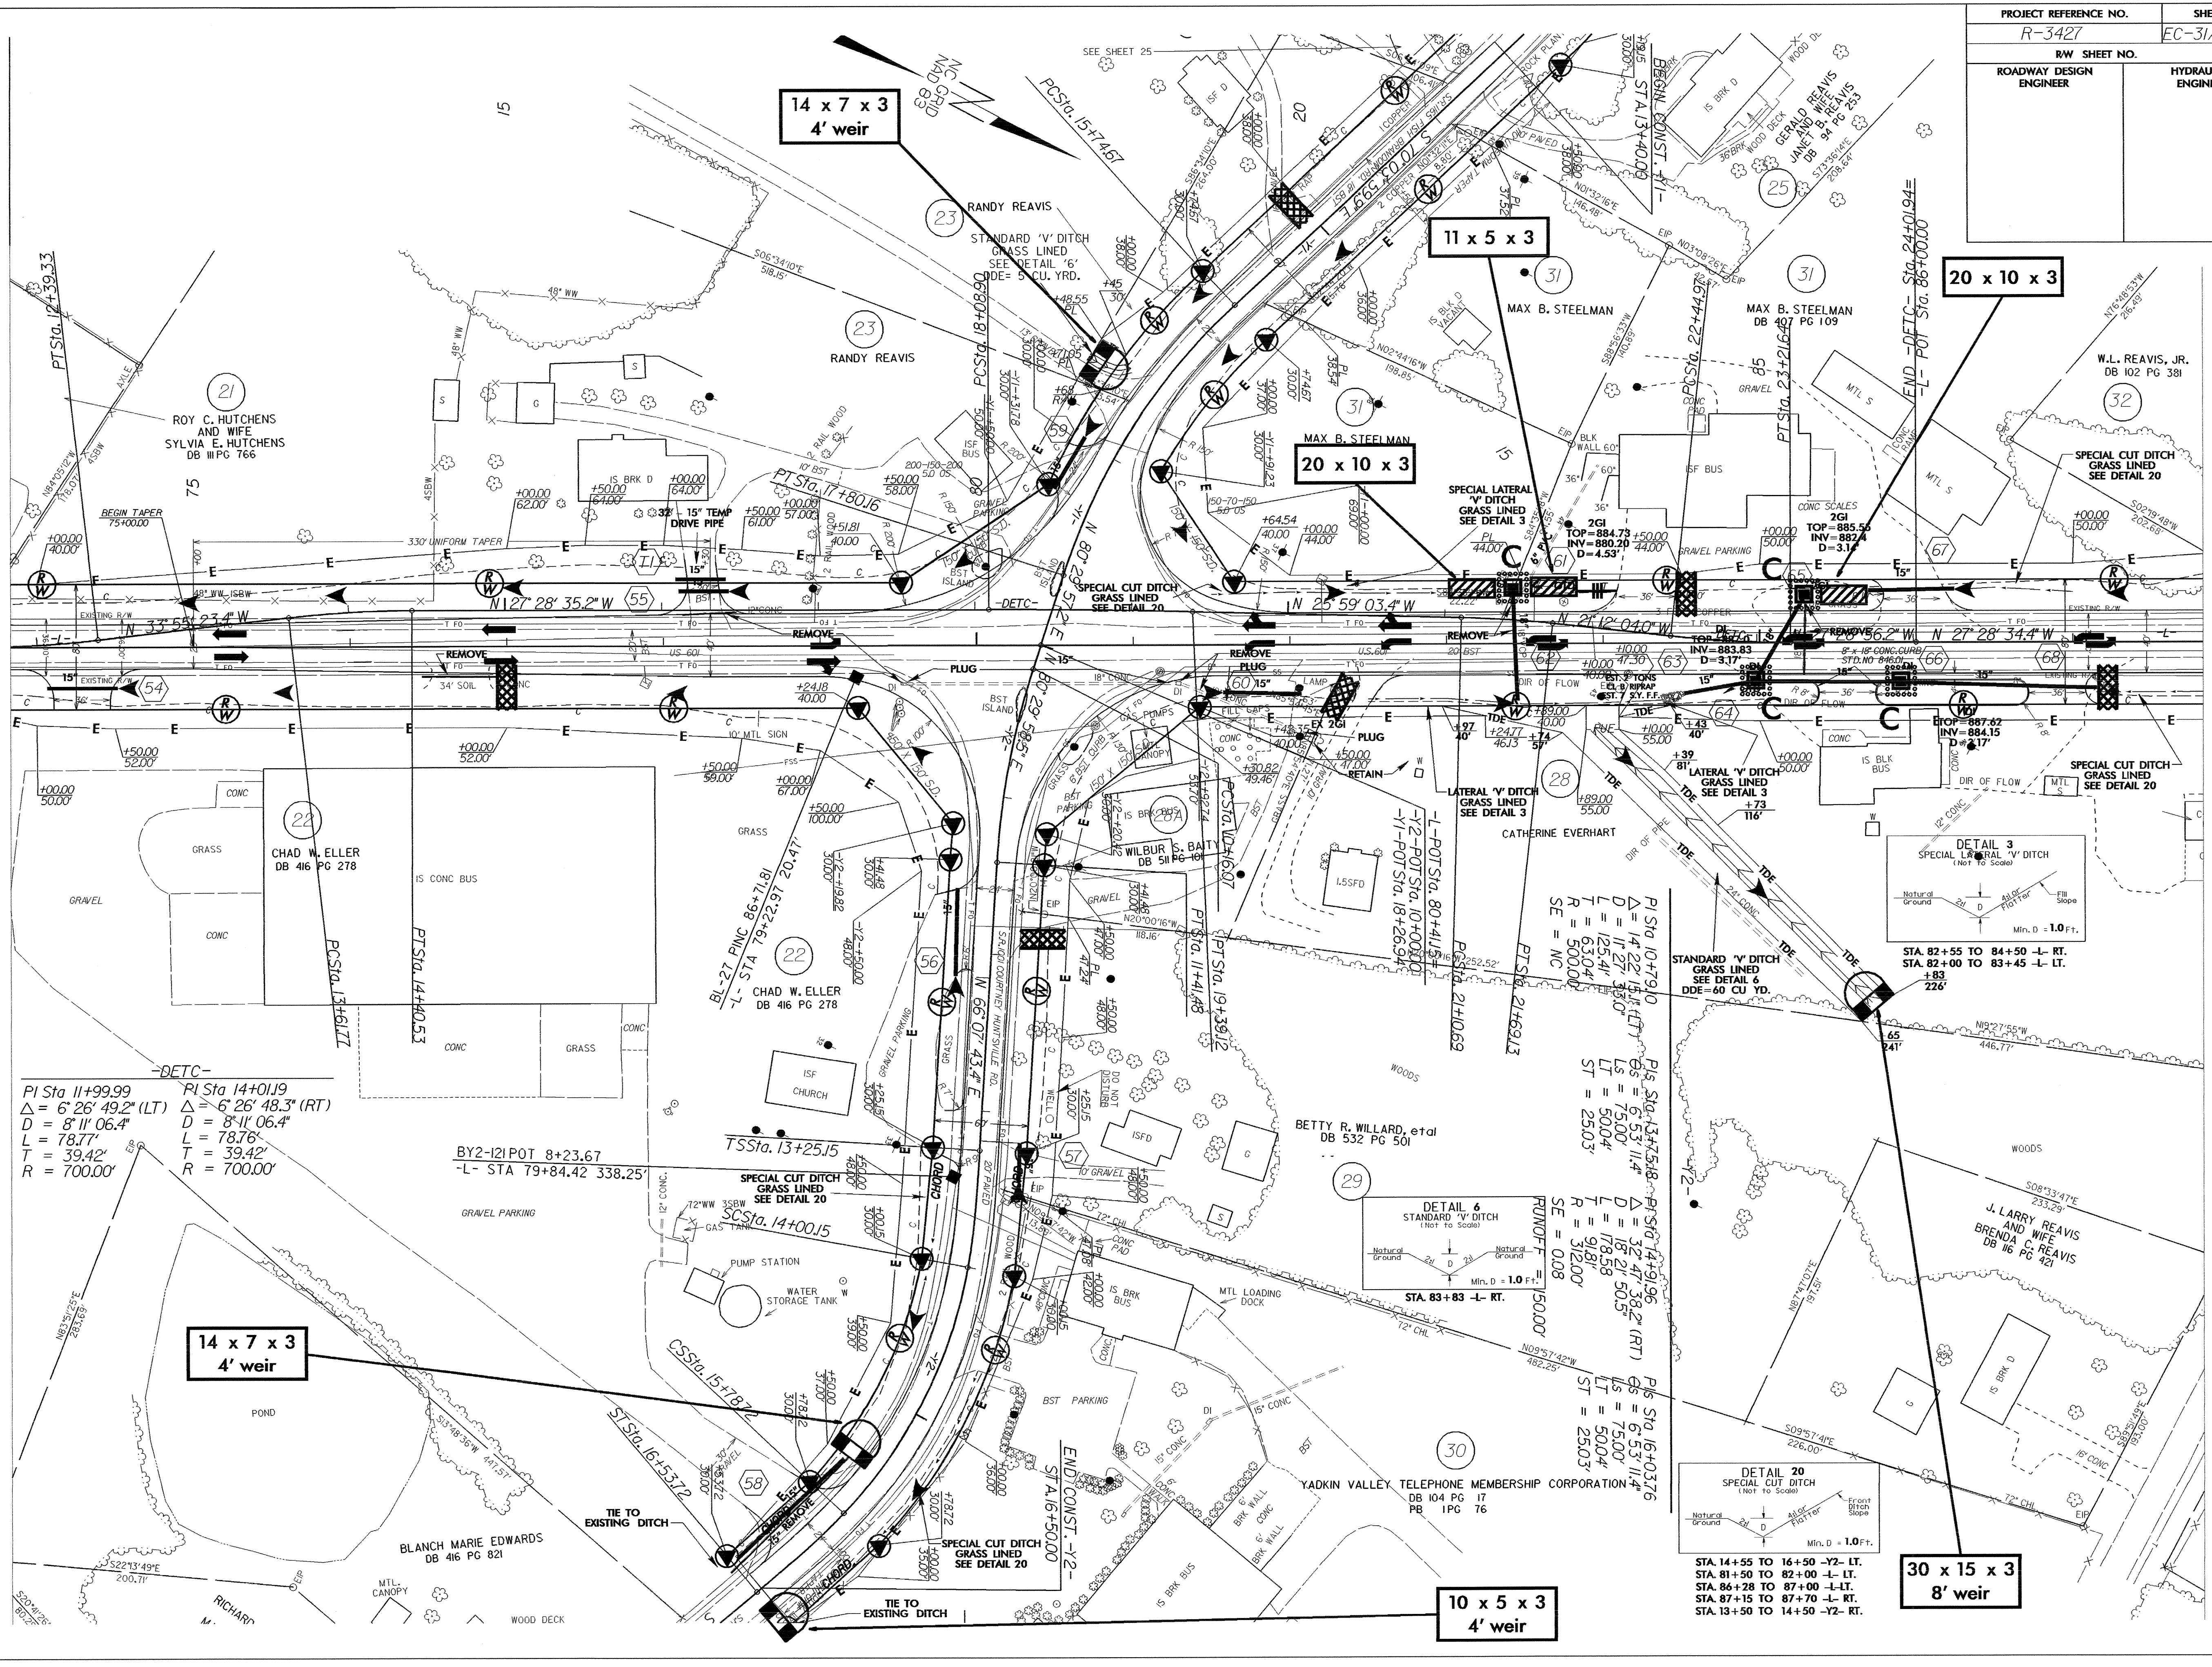

$PI\ Sta\ 11+99.99$   
 $\Delta = 6' 26'' 49.2'' (LT)$   
 $D = 8' 11'' 06.4''$   
 $L = 78.77'$   
 $T = 39.42'$   
 $R = 700.00'$

$PI\ Sta\ 14+01.9$   
 $\Delta = 6' 26'' 48.3'' (RT)$   
 $D = 8' 11'' 06.4''$   
 $L = 78.76'$   
 $T = 39.42'$   
 $R = 700.00'$

$PI\ Sta\ 10+79.10$   
 $\Delta = 11' 27'' 35.0''$   
 $D = 125.41'$   
 $L = 63.04'$   
 $R = 500.00'$   
 $SE = NC$

$PI\ Sta\ 13+75.18$   
 $\Delta = 32' 47'' 38.2'' (RT)$   
 $D = 18' 21'' 50.5''$   
 $L = 178.59'$   
 $T = 91.81'$   
 $R = 312.00'$   
 $SE = 0.08$

$PI\ Sta\ 16+03.76$   
 $\Delta = 6' 53'' 11.4''$   
 $D = 175.00'$   
 $L = 50.04'$   
 $R = 750.00'$   
 $SE = 0.08$

14 x 7 x 3  
4' weir

10 x 5 x 3  
4' weir

30 x 15 x 3  
8' weir

7/12/99  
 28-SEP-2006 13:30  
 b:\p\ur\1\3427\Roadway\as9-3427.rch  
 b3\ec31\as9