
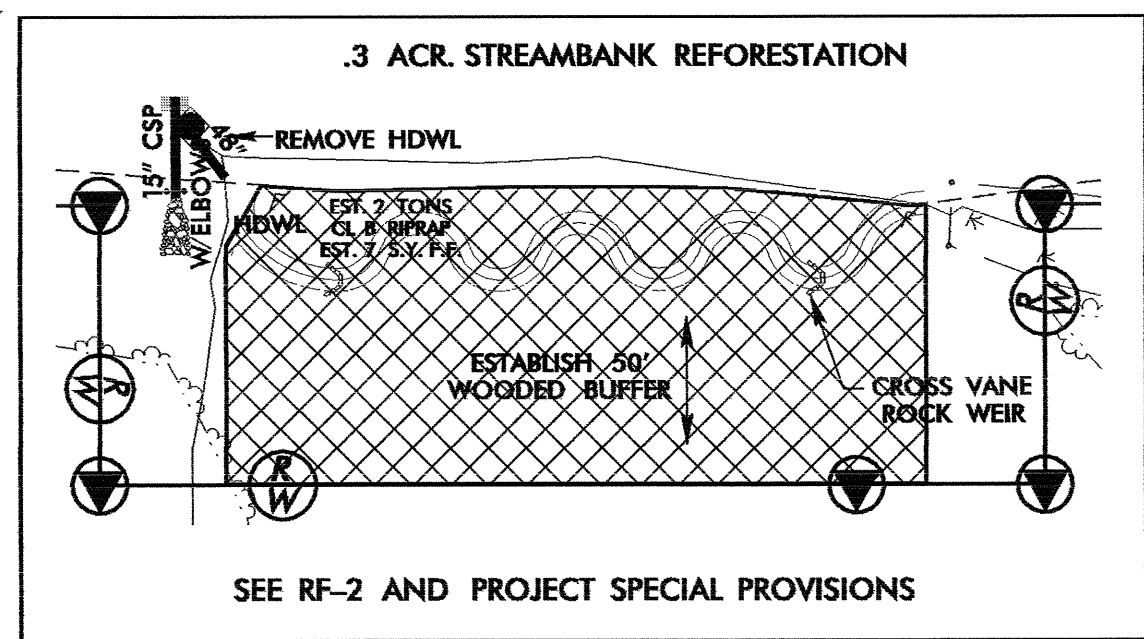
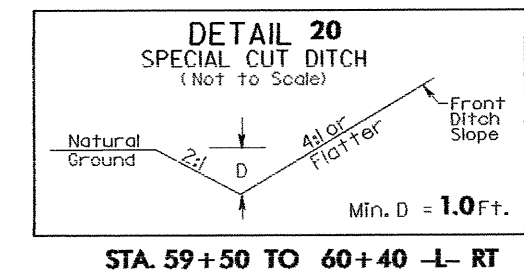
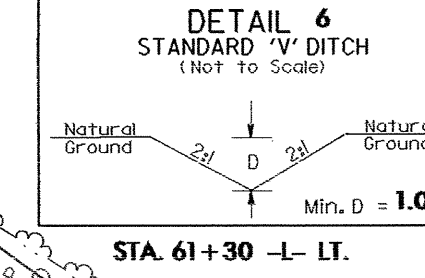
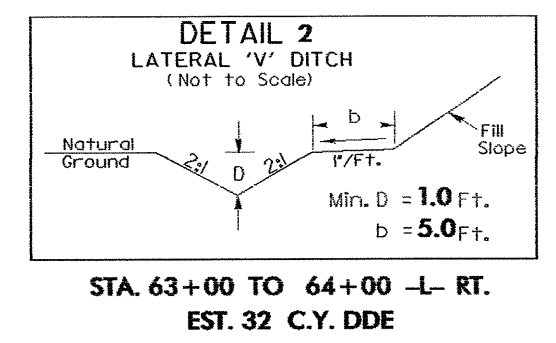


PROJECT REFERENCE NO.	SHEET NO.
R-3427	EC-30/CONST.8
R/W SHEET NO.	
ROADWAY DESIGN ENGINEER	HYDRAULICS ENGINEER

-L-
 PI Sta 66+84.18
 $\Delta = 0^{\circ} 01' 49.3" (LT)$
 $D = 0^{\circ} 00' 54.7"$
 $L = 199.70'$
 $T = 99.85'$
 $R = 377,000.00'$
 $SE = NC$

MATCHLINE ** SEE SHEET 7 **

MATCHLINE ** SEE SHEET 9 **

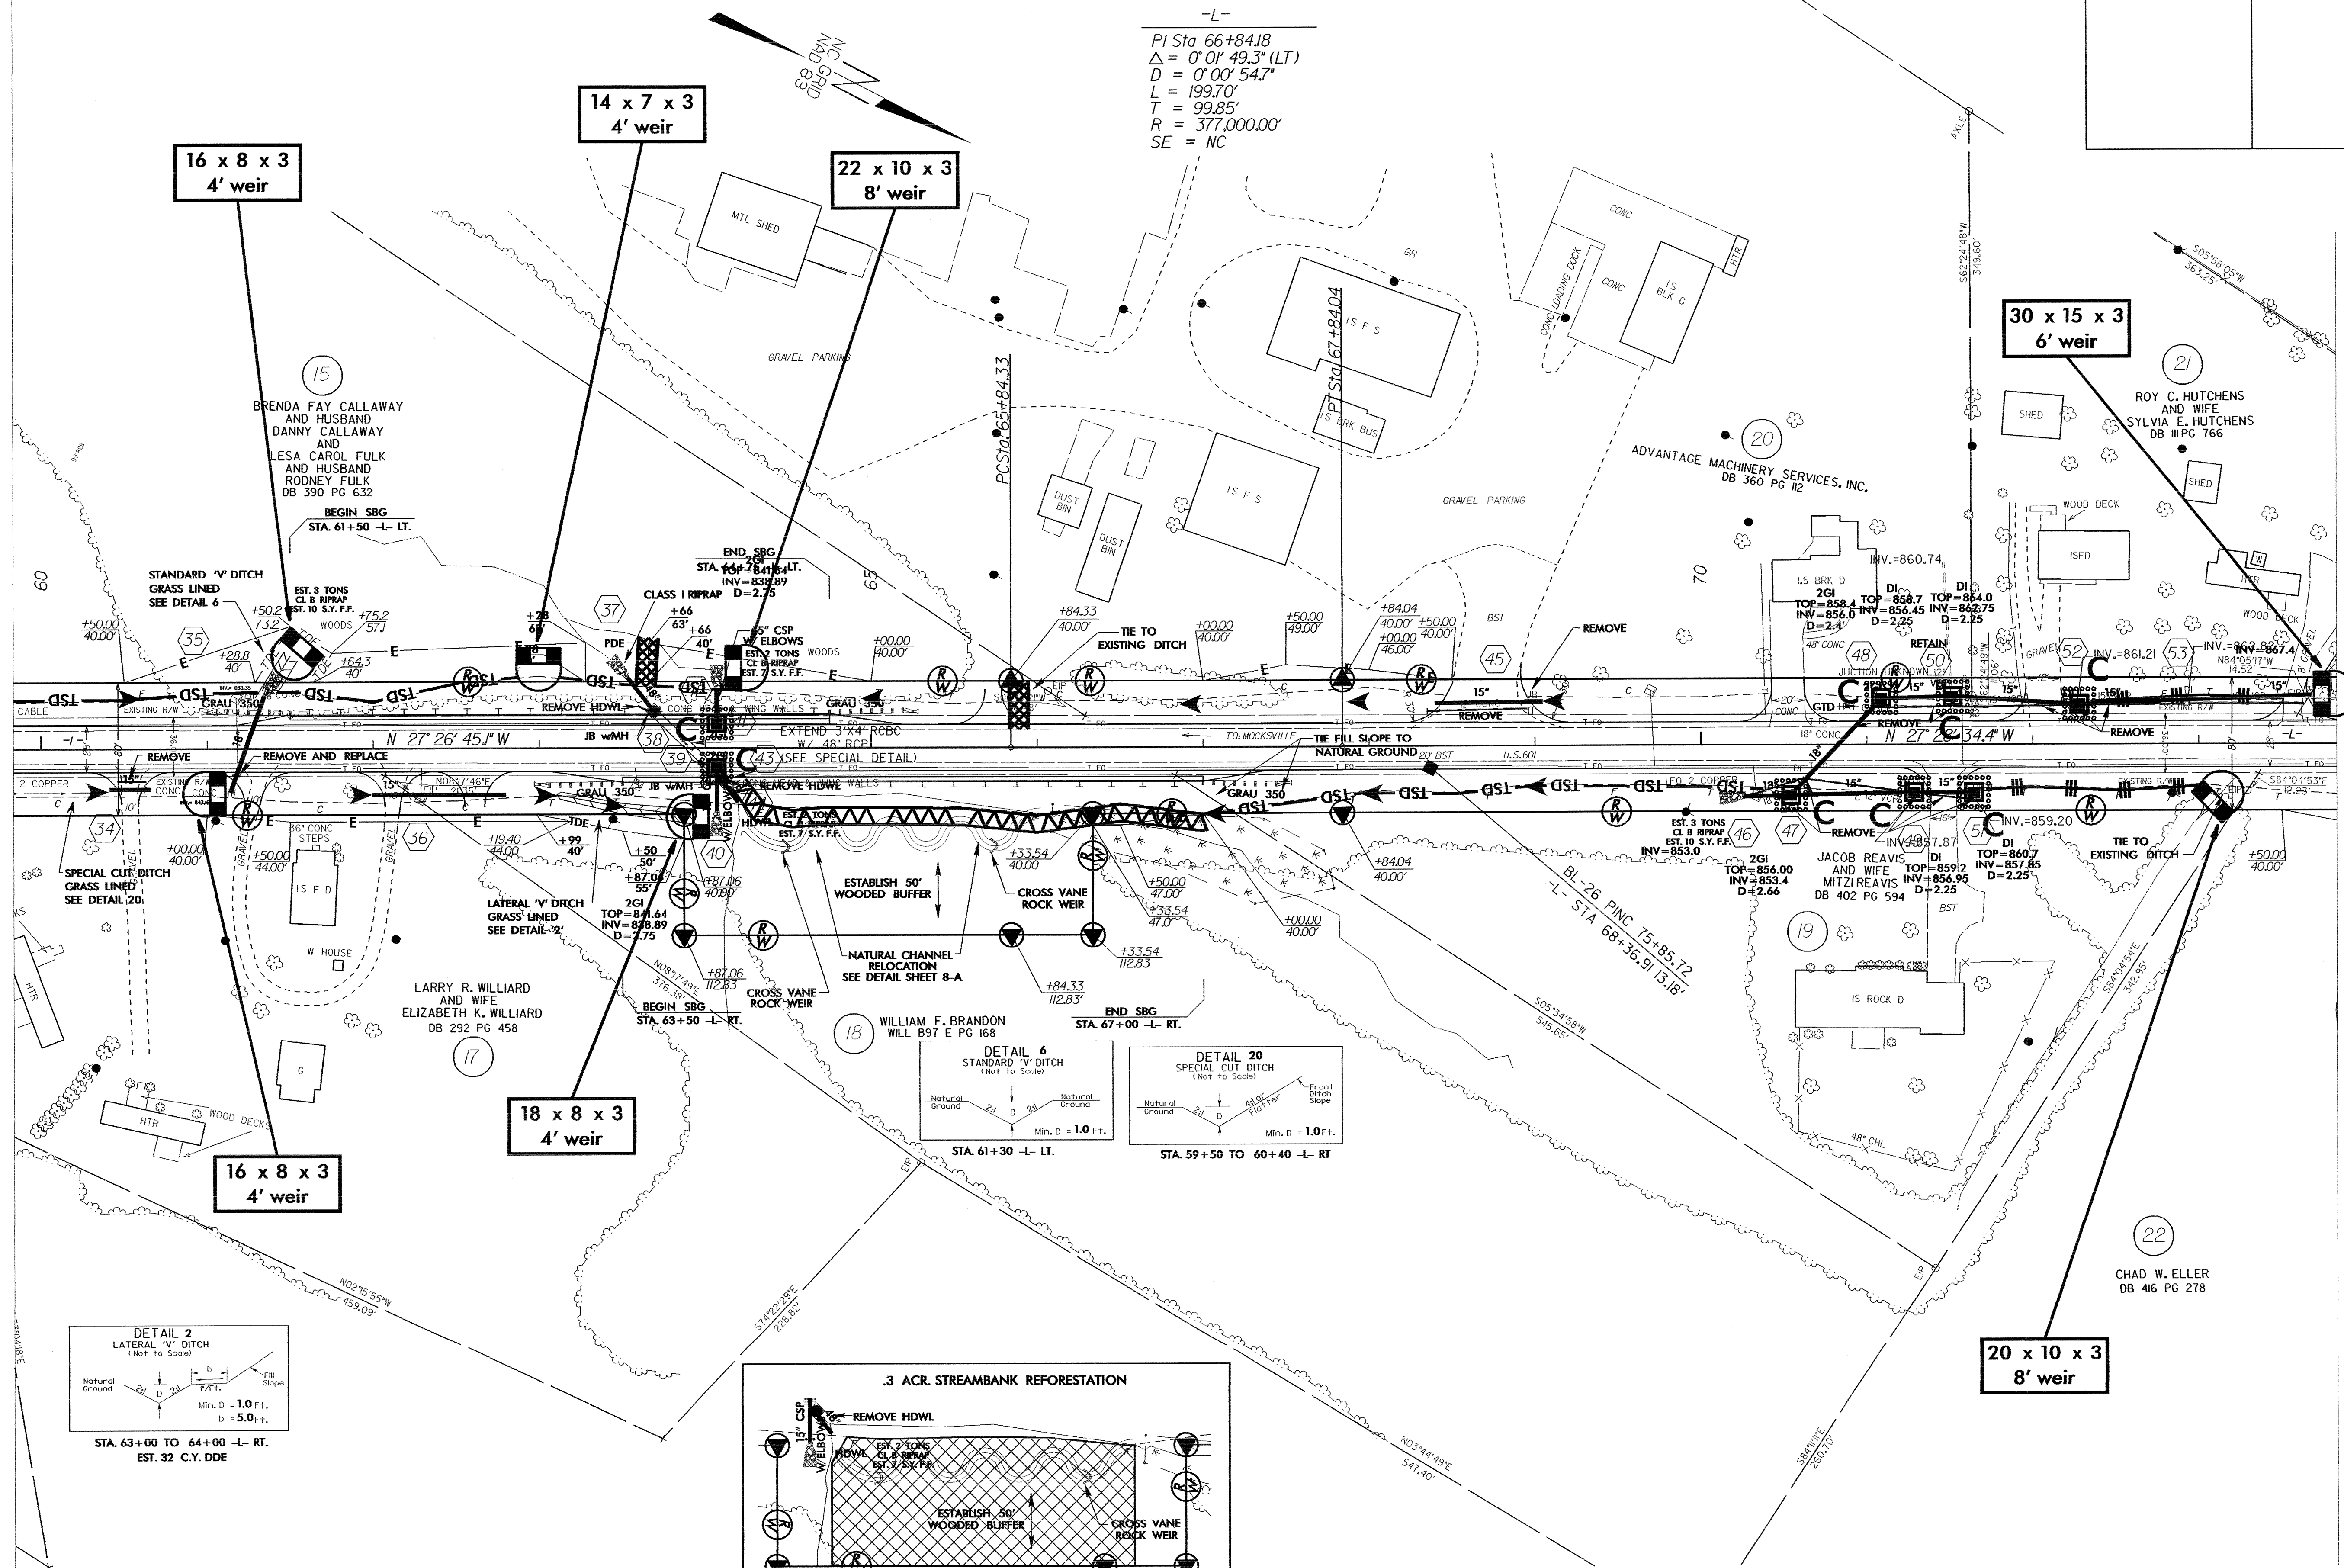

7/12/99

28-SEP-2004 13:27
 D:\v\N\1\p\ur\1\R-3427\Roadwel\ps8r-3427.rch
 D:\back\ps8r