
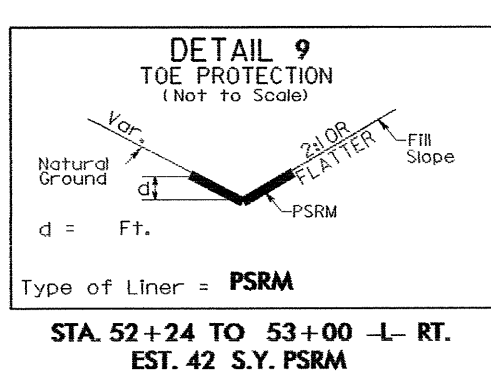
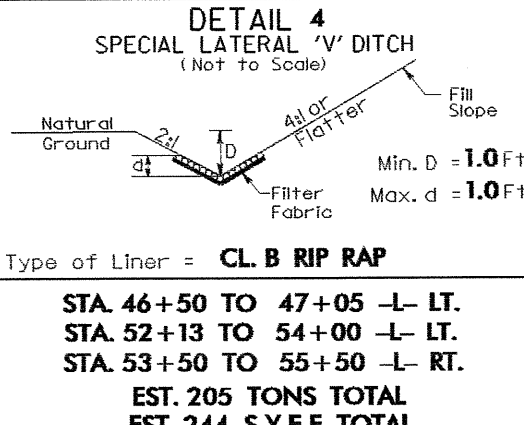
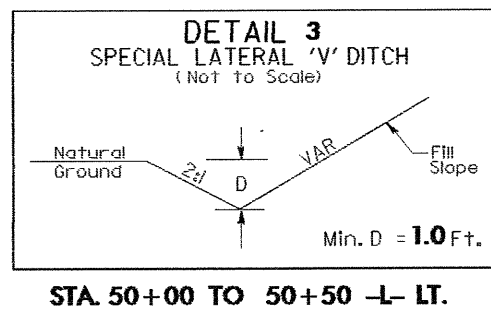
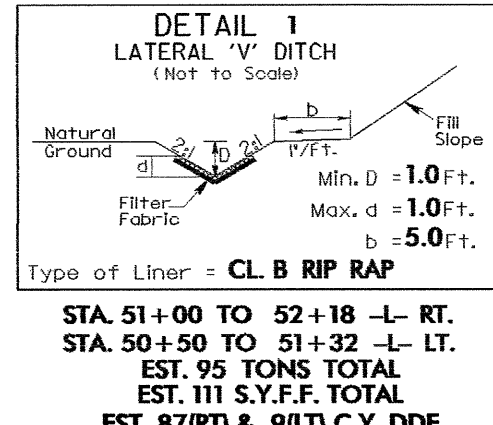
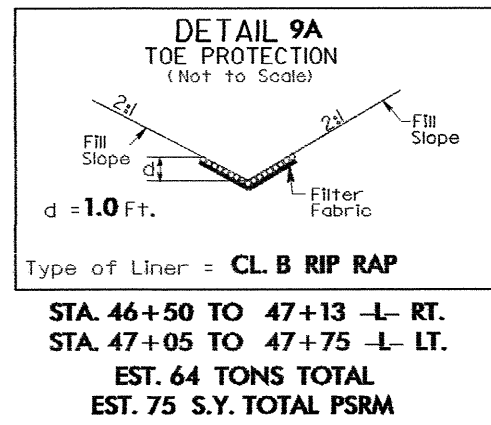


PROJECT REFERENCE NO.	SHEET NO.
R-3427	EC-29/CONST.7
RW SHEET NO.	
ROADWAY DESIGN ENGINEER	HYDRAULICS ENGINEER

MATCHLINE ** SEE SHEET 6 **

MATCHLINE ** SEE SHEET 8 **

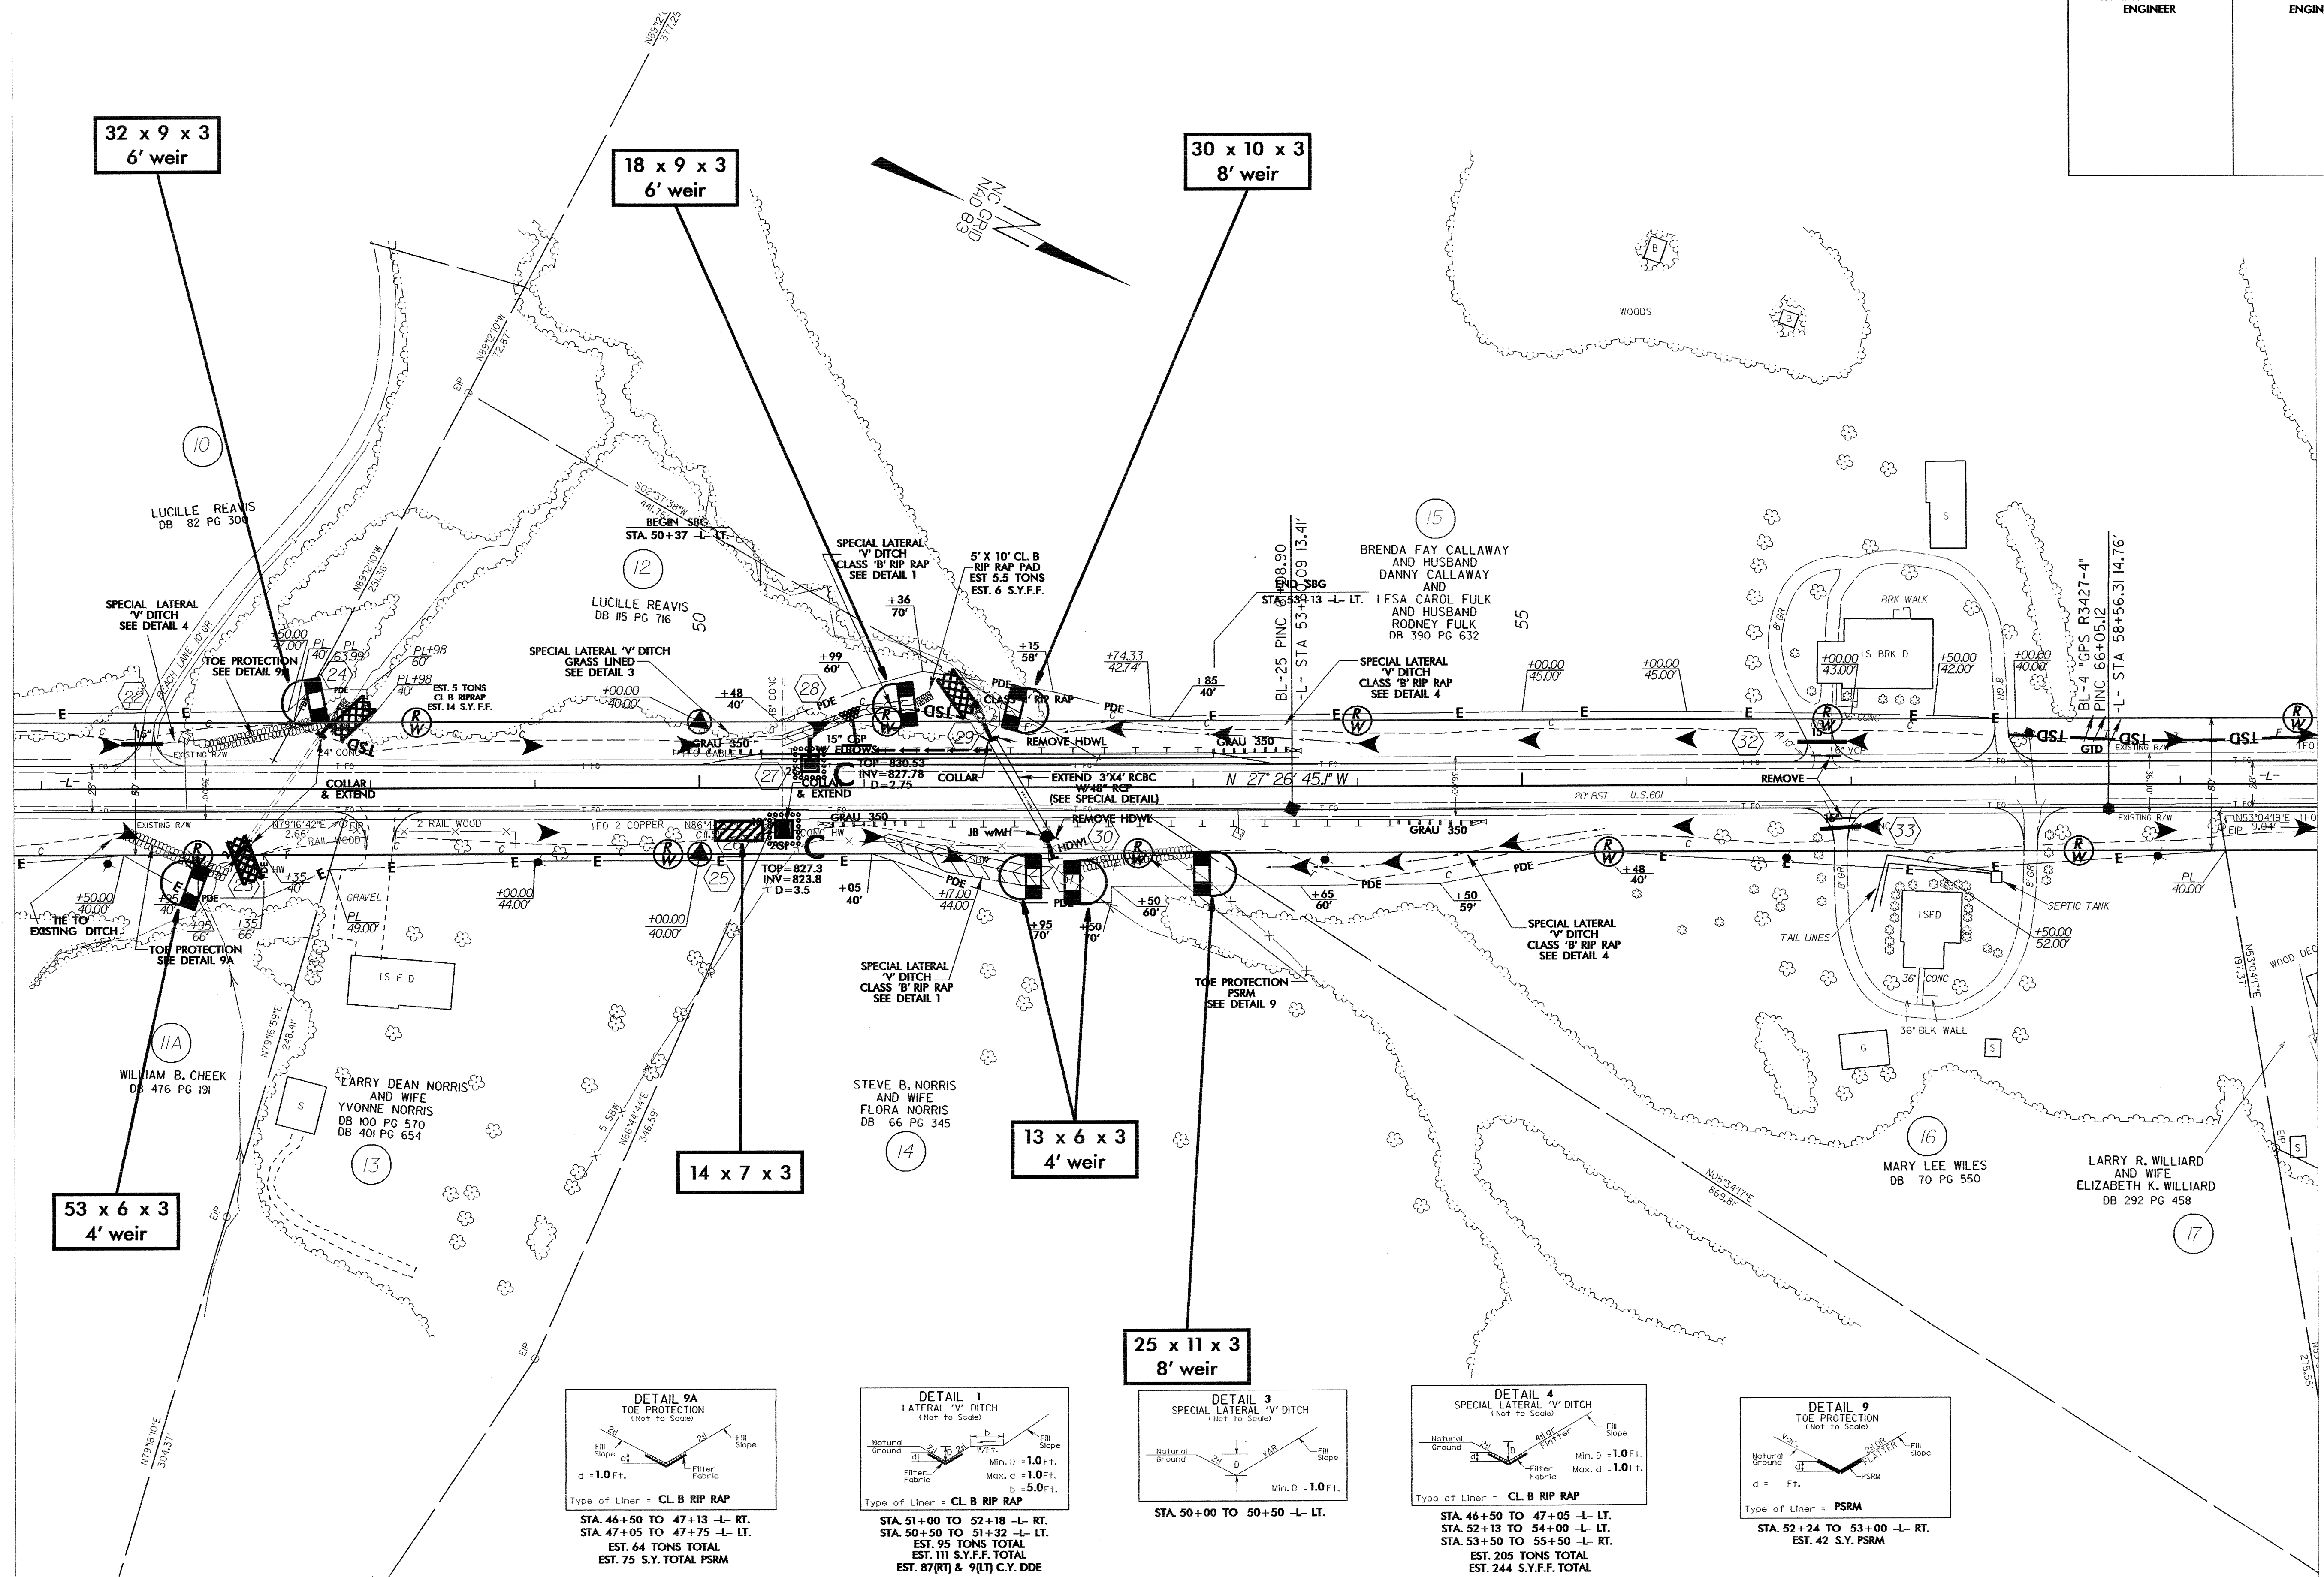

7/12/09

28-SEP-2004 13:24
 D:\e\1\p\ur\01\3427\Roadway\os\7r\3427.dwg
 D:\e\1\p\ur\01\3427\Roadway\os\7r\3427.dwg