
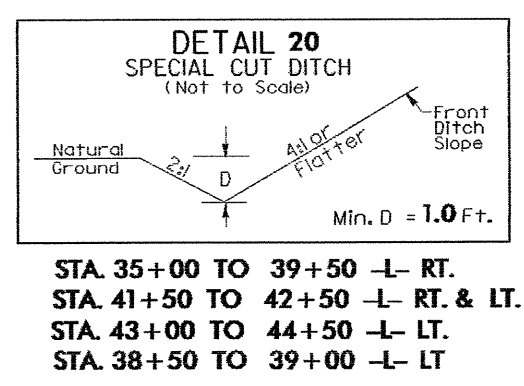


PROJECT REFERENCE NO. R-3427	SHEET NO. EC-6/CONST.6
RW SHEET NO.	HYDRAULICS ENGINEER
ROADWAY DESIGN ENGINEER	

NOTE: PLACE TEMPORARY ROCK SEDIMENT DAMS TYPE-B AND TEMPORARY ROCK SILT CHECKS TYPE-A AT DRAINAGE OUTLETS.

CLEARING AND GRUBBING EROSION CONTROL FOR CONSTRUCTION SHEET 6

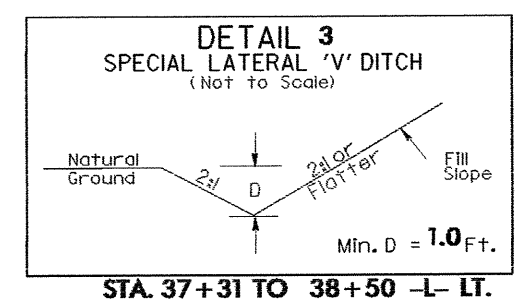

MATCHLINE ** SEE SHEET 5 **

MATCHLINE ** SEE SHEET 7 **

