
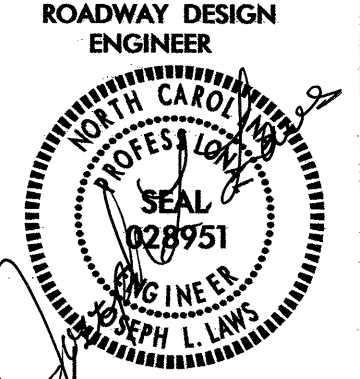
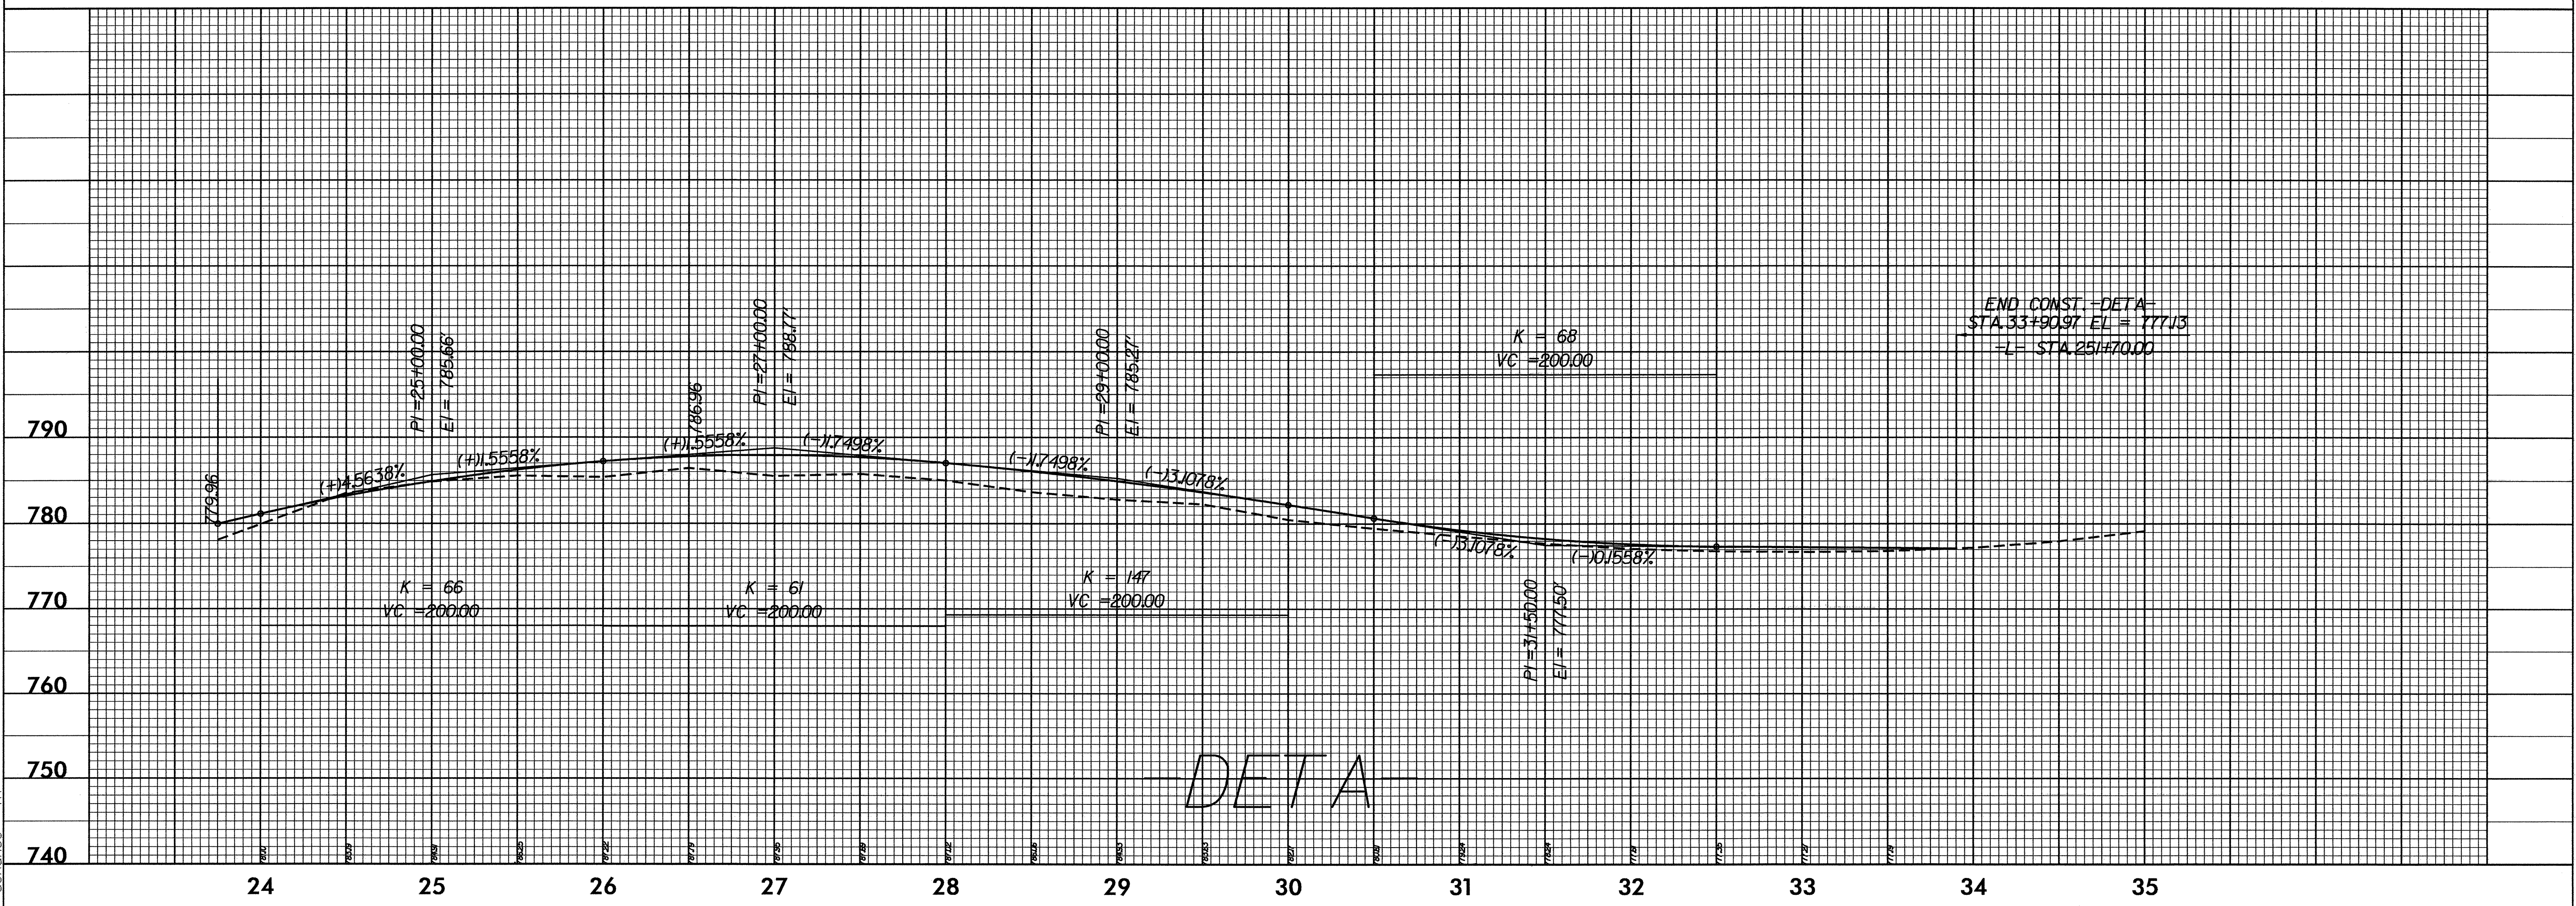


5/28/99

PROJECT REFERENCE NO. R-3427	SHEET NO. 56
ROADWAY DESIGN ENGINEER	HYDRAULICS ENGINEER
	
8/20/2004	

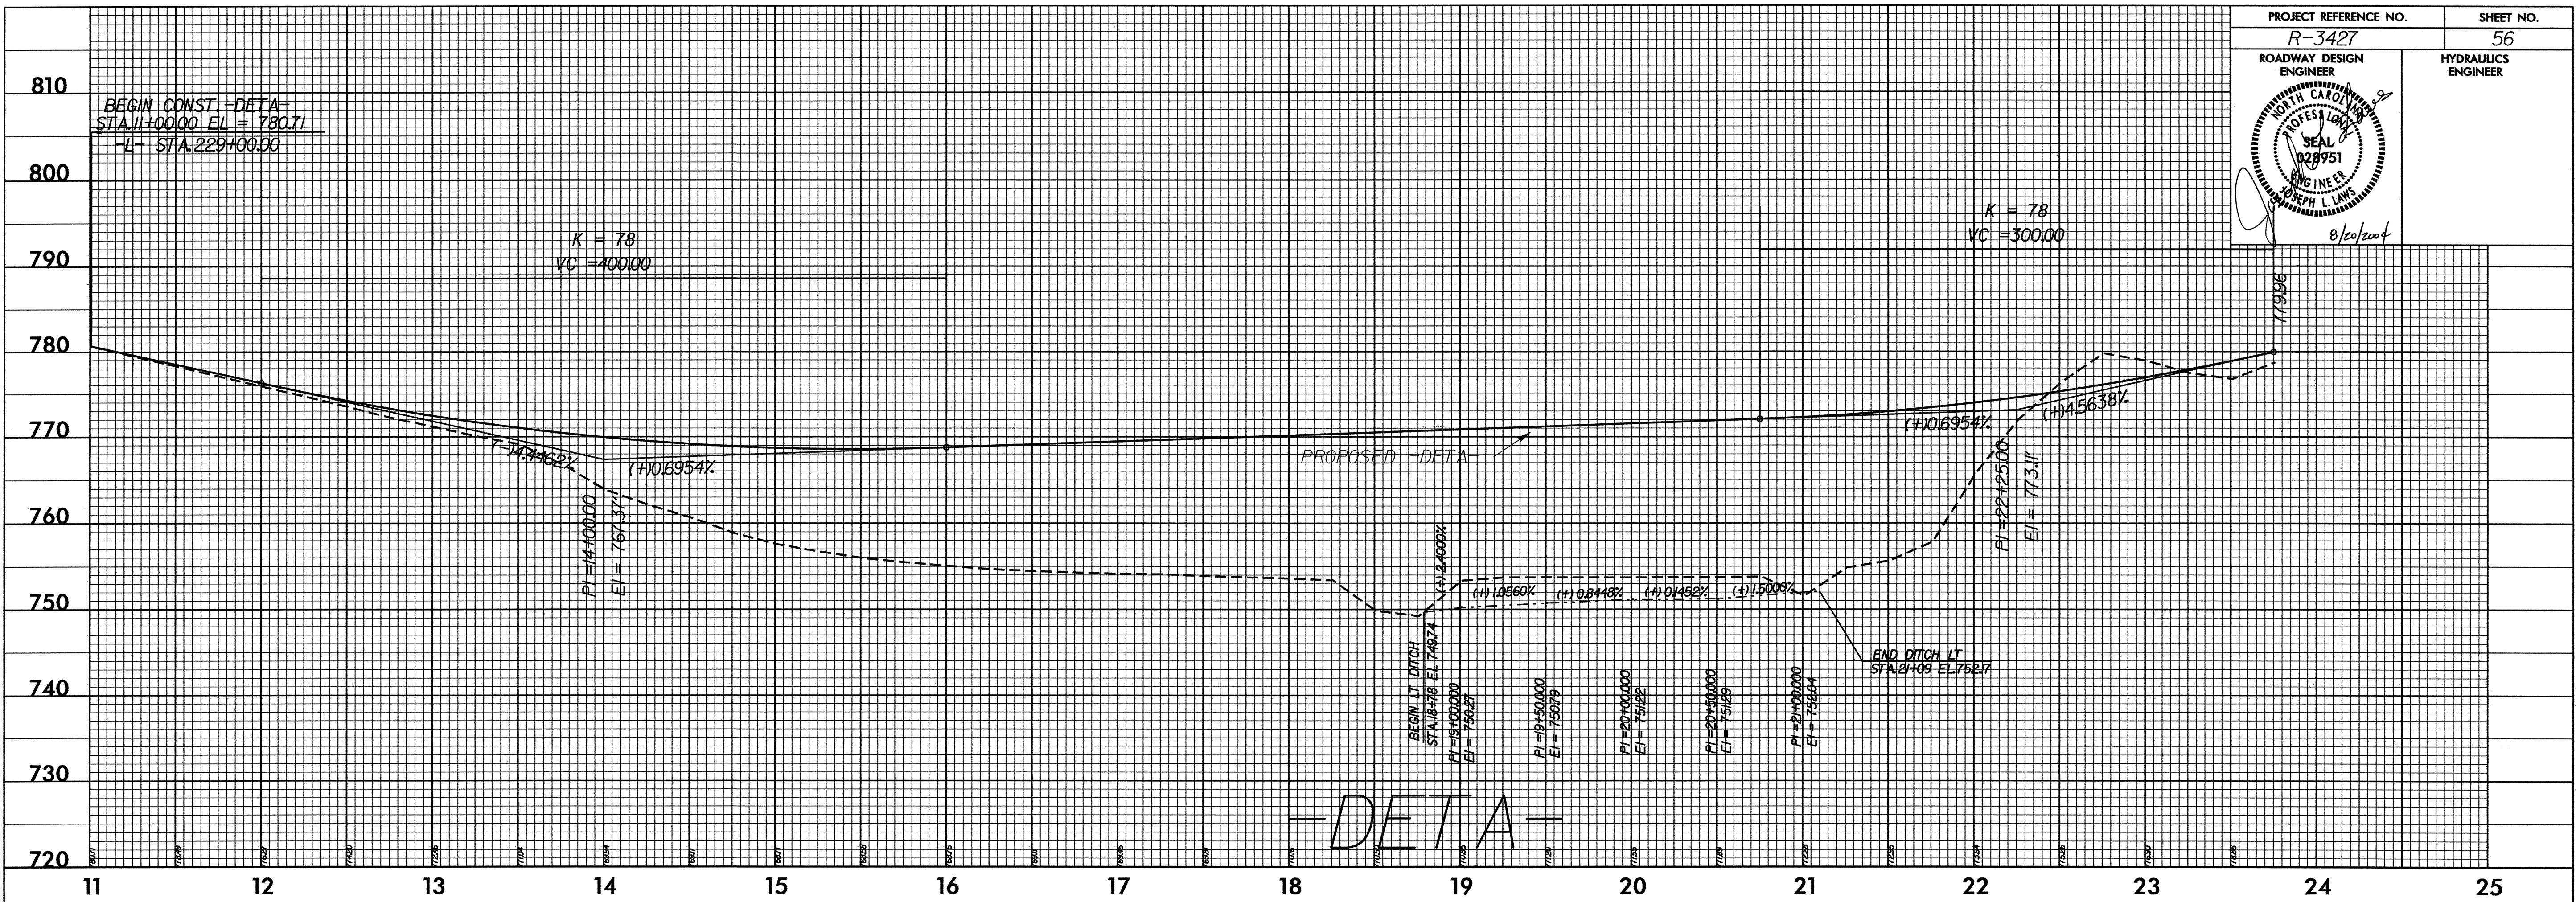

20-JUL-2004 09:22
F:\R3427\PS56R3427PFL.PSH
donance AI