
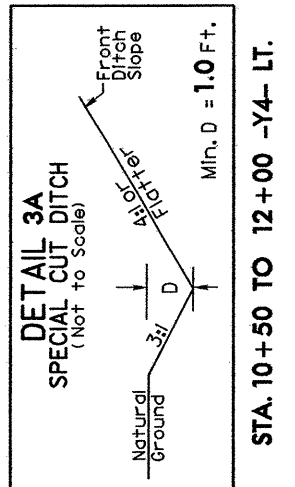
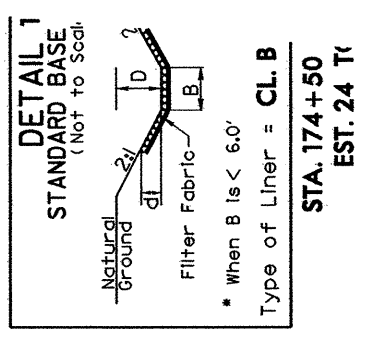


NOTES
 FOR -L- PROFILE SEE SHEETS 43 & 44
 FOR -Y5- PROFILE SEE SHEET 53
 FOR -Y6- PROFILE SEE SHEET 53
 ALL DRIVEWAY RADII ARE 20' UNLESS NOTED

PROJECT REFERENCE NO. R-3427	SHEET NO. 30
RW SHEET NO.	
ROADWAY DESIGN ENGINEER	HYDRAULICS ENGINEER

JOSEPH L. LAWS
 8/20/2004

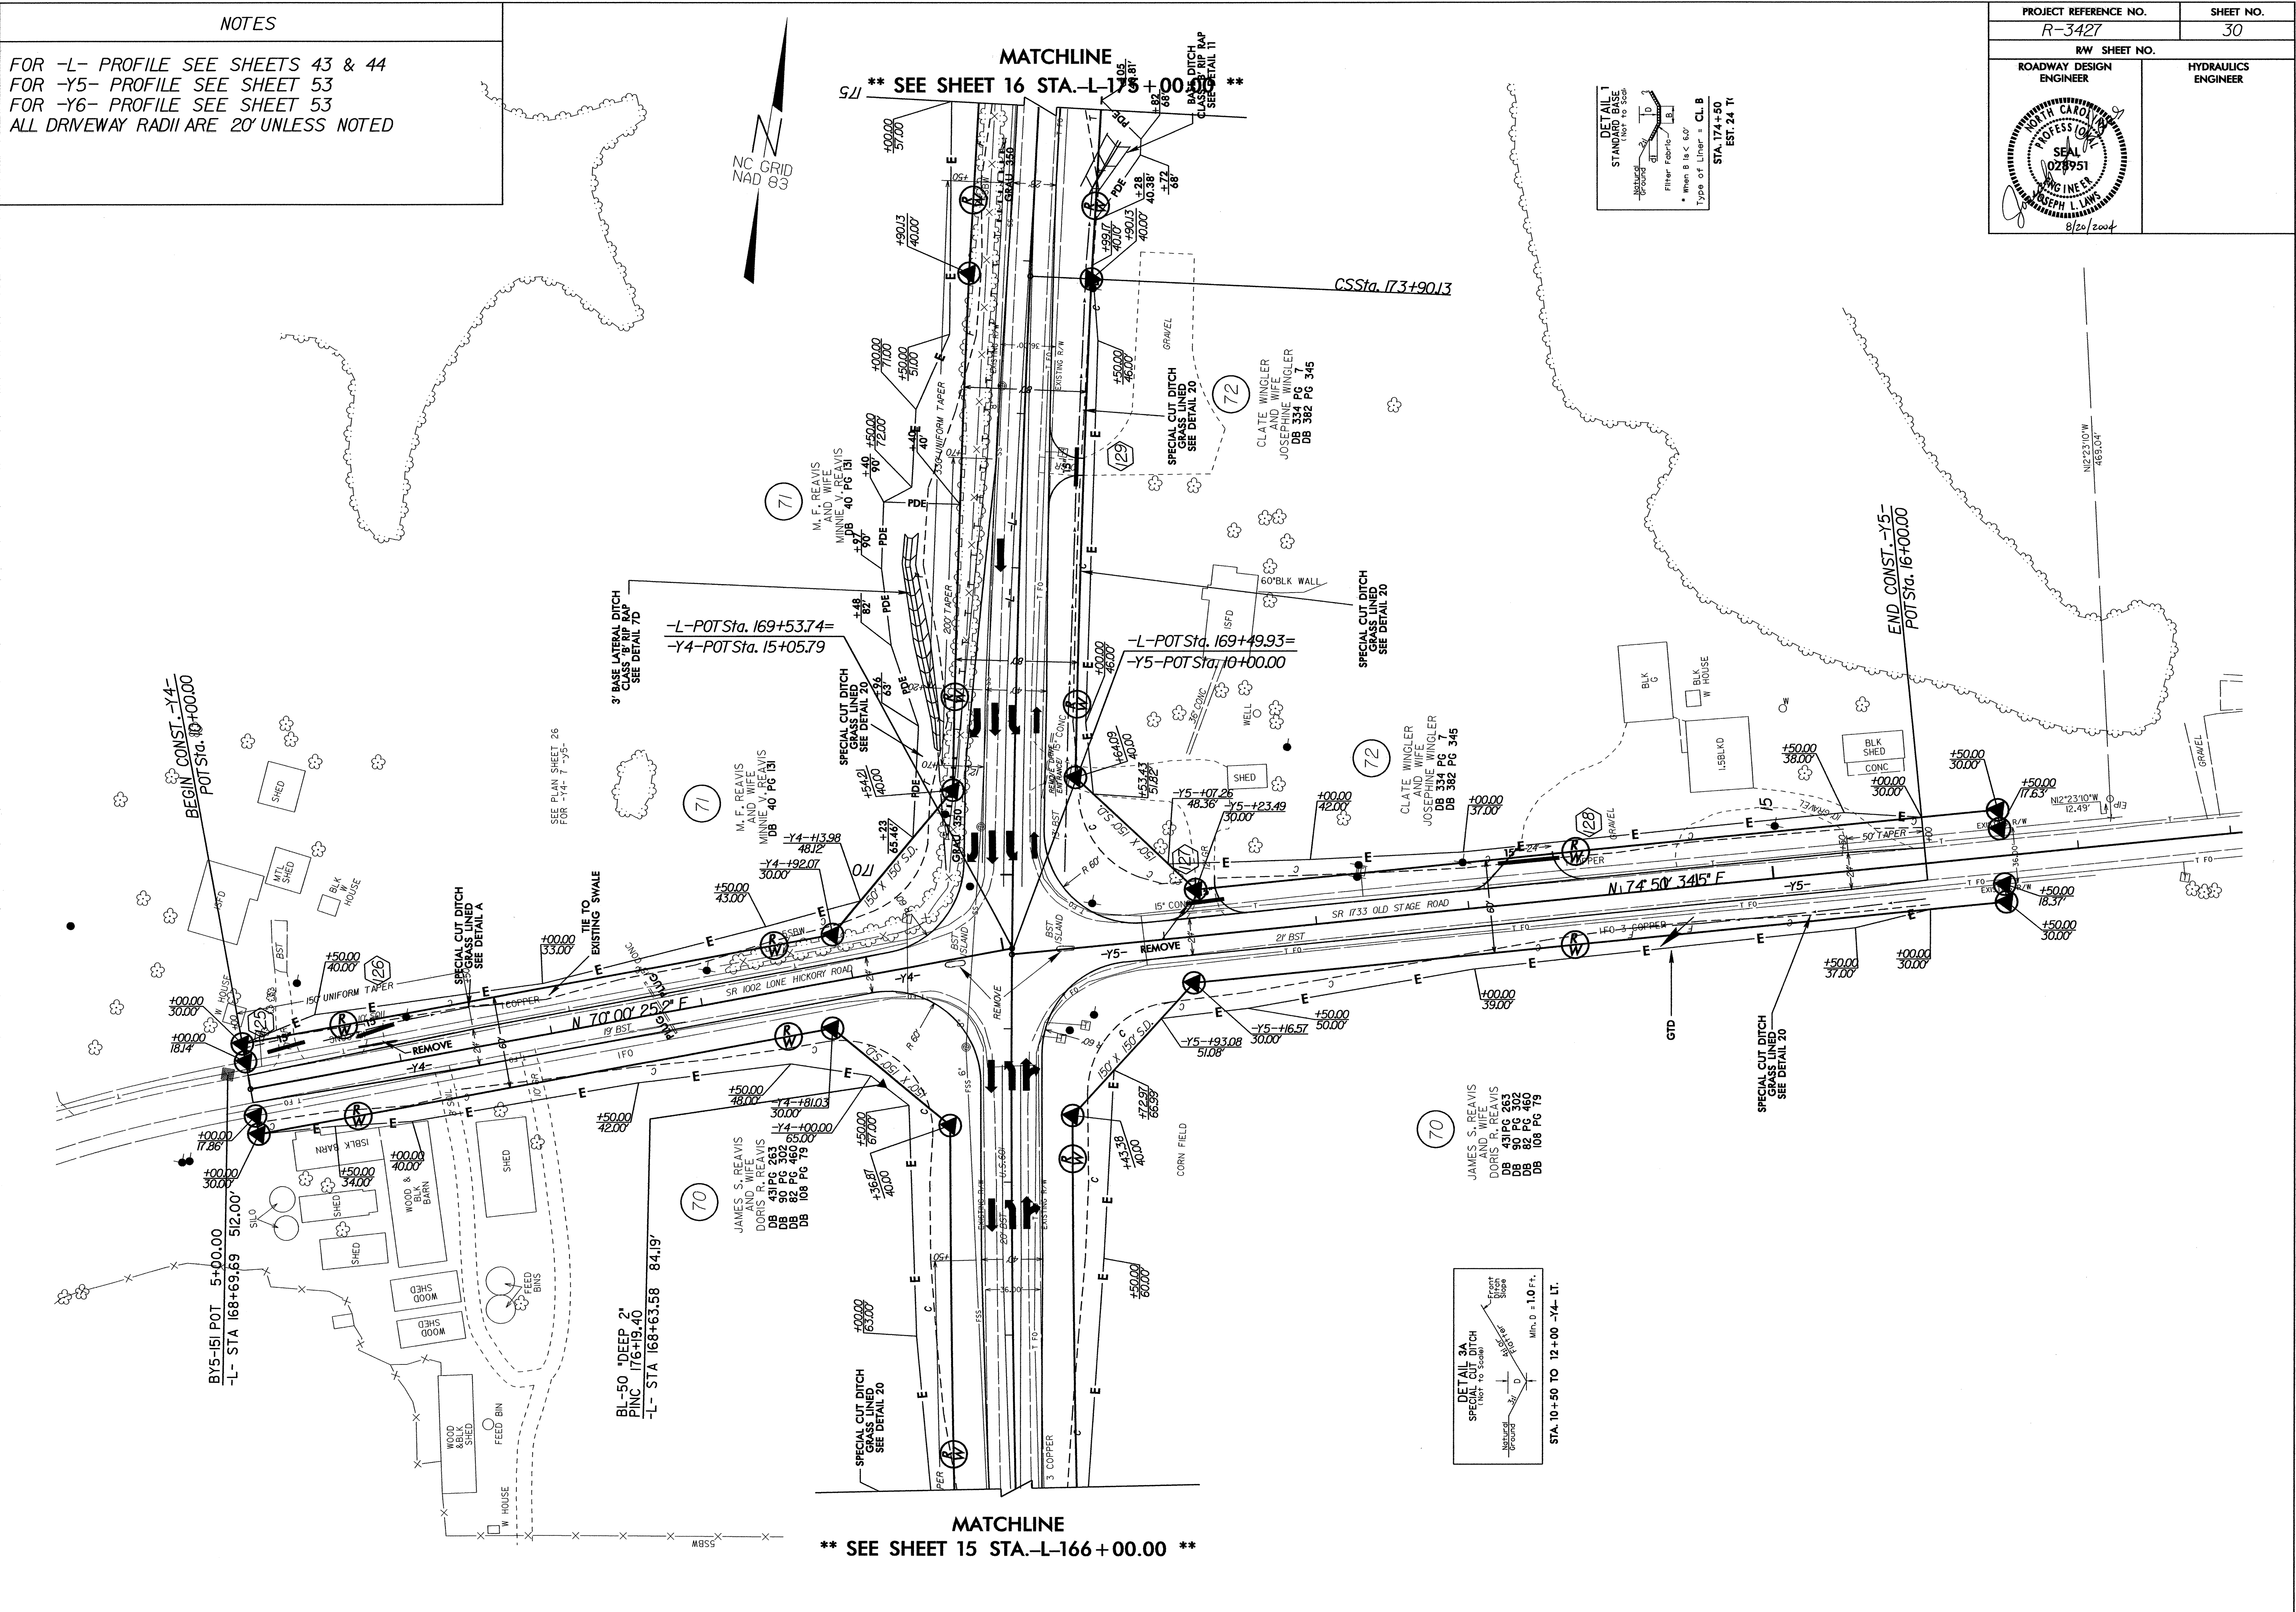

MATCHLINE
 ** SEE SHEET 16 STA.-L-175+00.00 **

MATCHLINE
 ** SEE SHEET 15 STA.-L-166+00.00 **

BEGIN CONST. -Y4-
 POT Sta. 10+00.00

BY5-151 POT. 5+40.00
 -L- STA 168+69.69 512.00'

BL-50 "DEEP 2"
 PINC 176+19.40
 -L- STA 168+63.58 84.19'

-L-POT Sta. 169+53.74=
 -Y4-POT Sta. 15+05.79

-L-POT Sta. 169+49.93=
 -Y5-POT Sta. 16+00.00

END CONST. -Y5-
 POT Sta. 16+00.00

STA. 10+50 TO 12+00 -Y4- LT.