

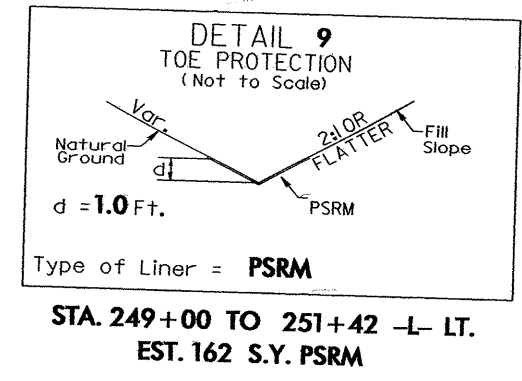
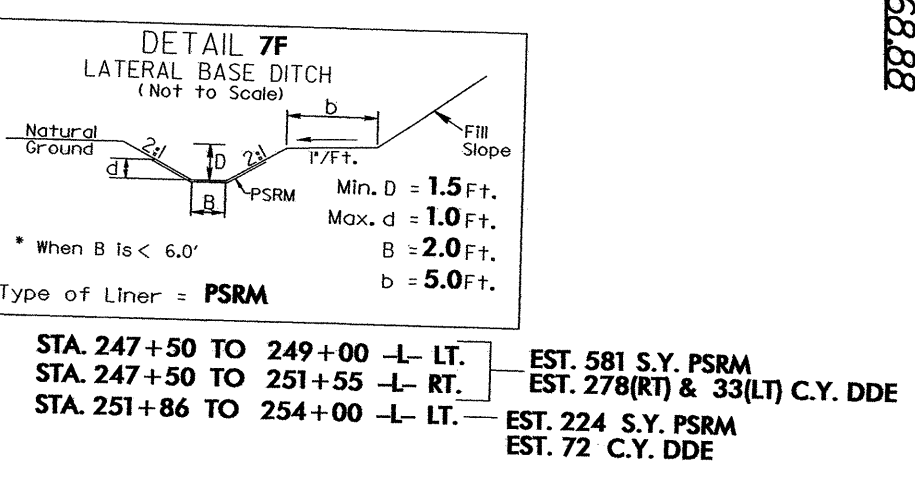


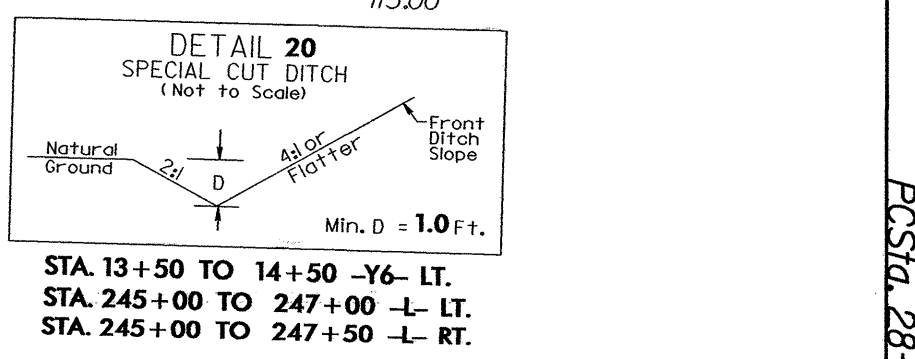

NOTES

FOR -DETA- PROFILE SEE SHEET 56
ALL DRIVEWAY RADII ARE 20' UNLESS NOTED

MATCHLINE ** SEE SHEET 27 **

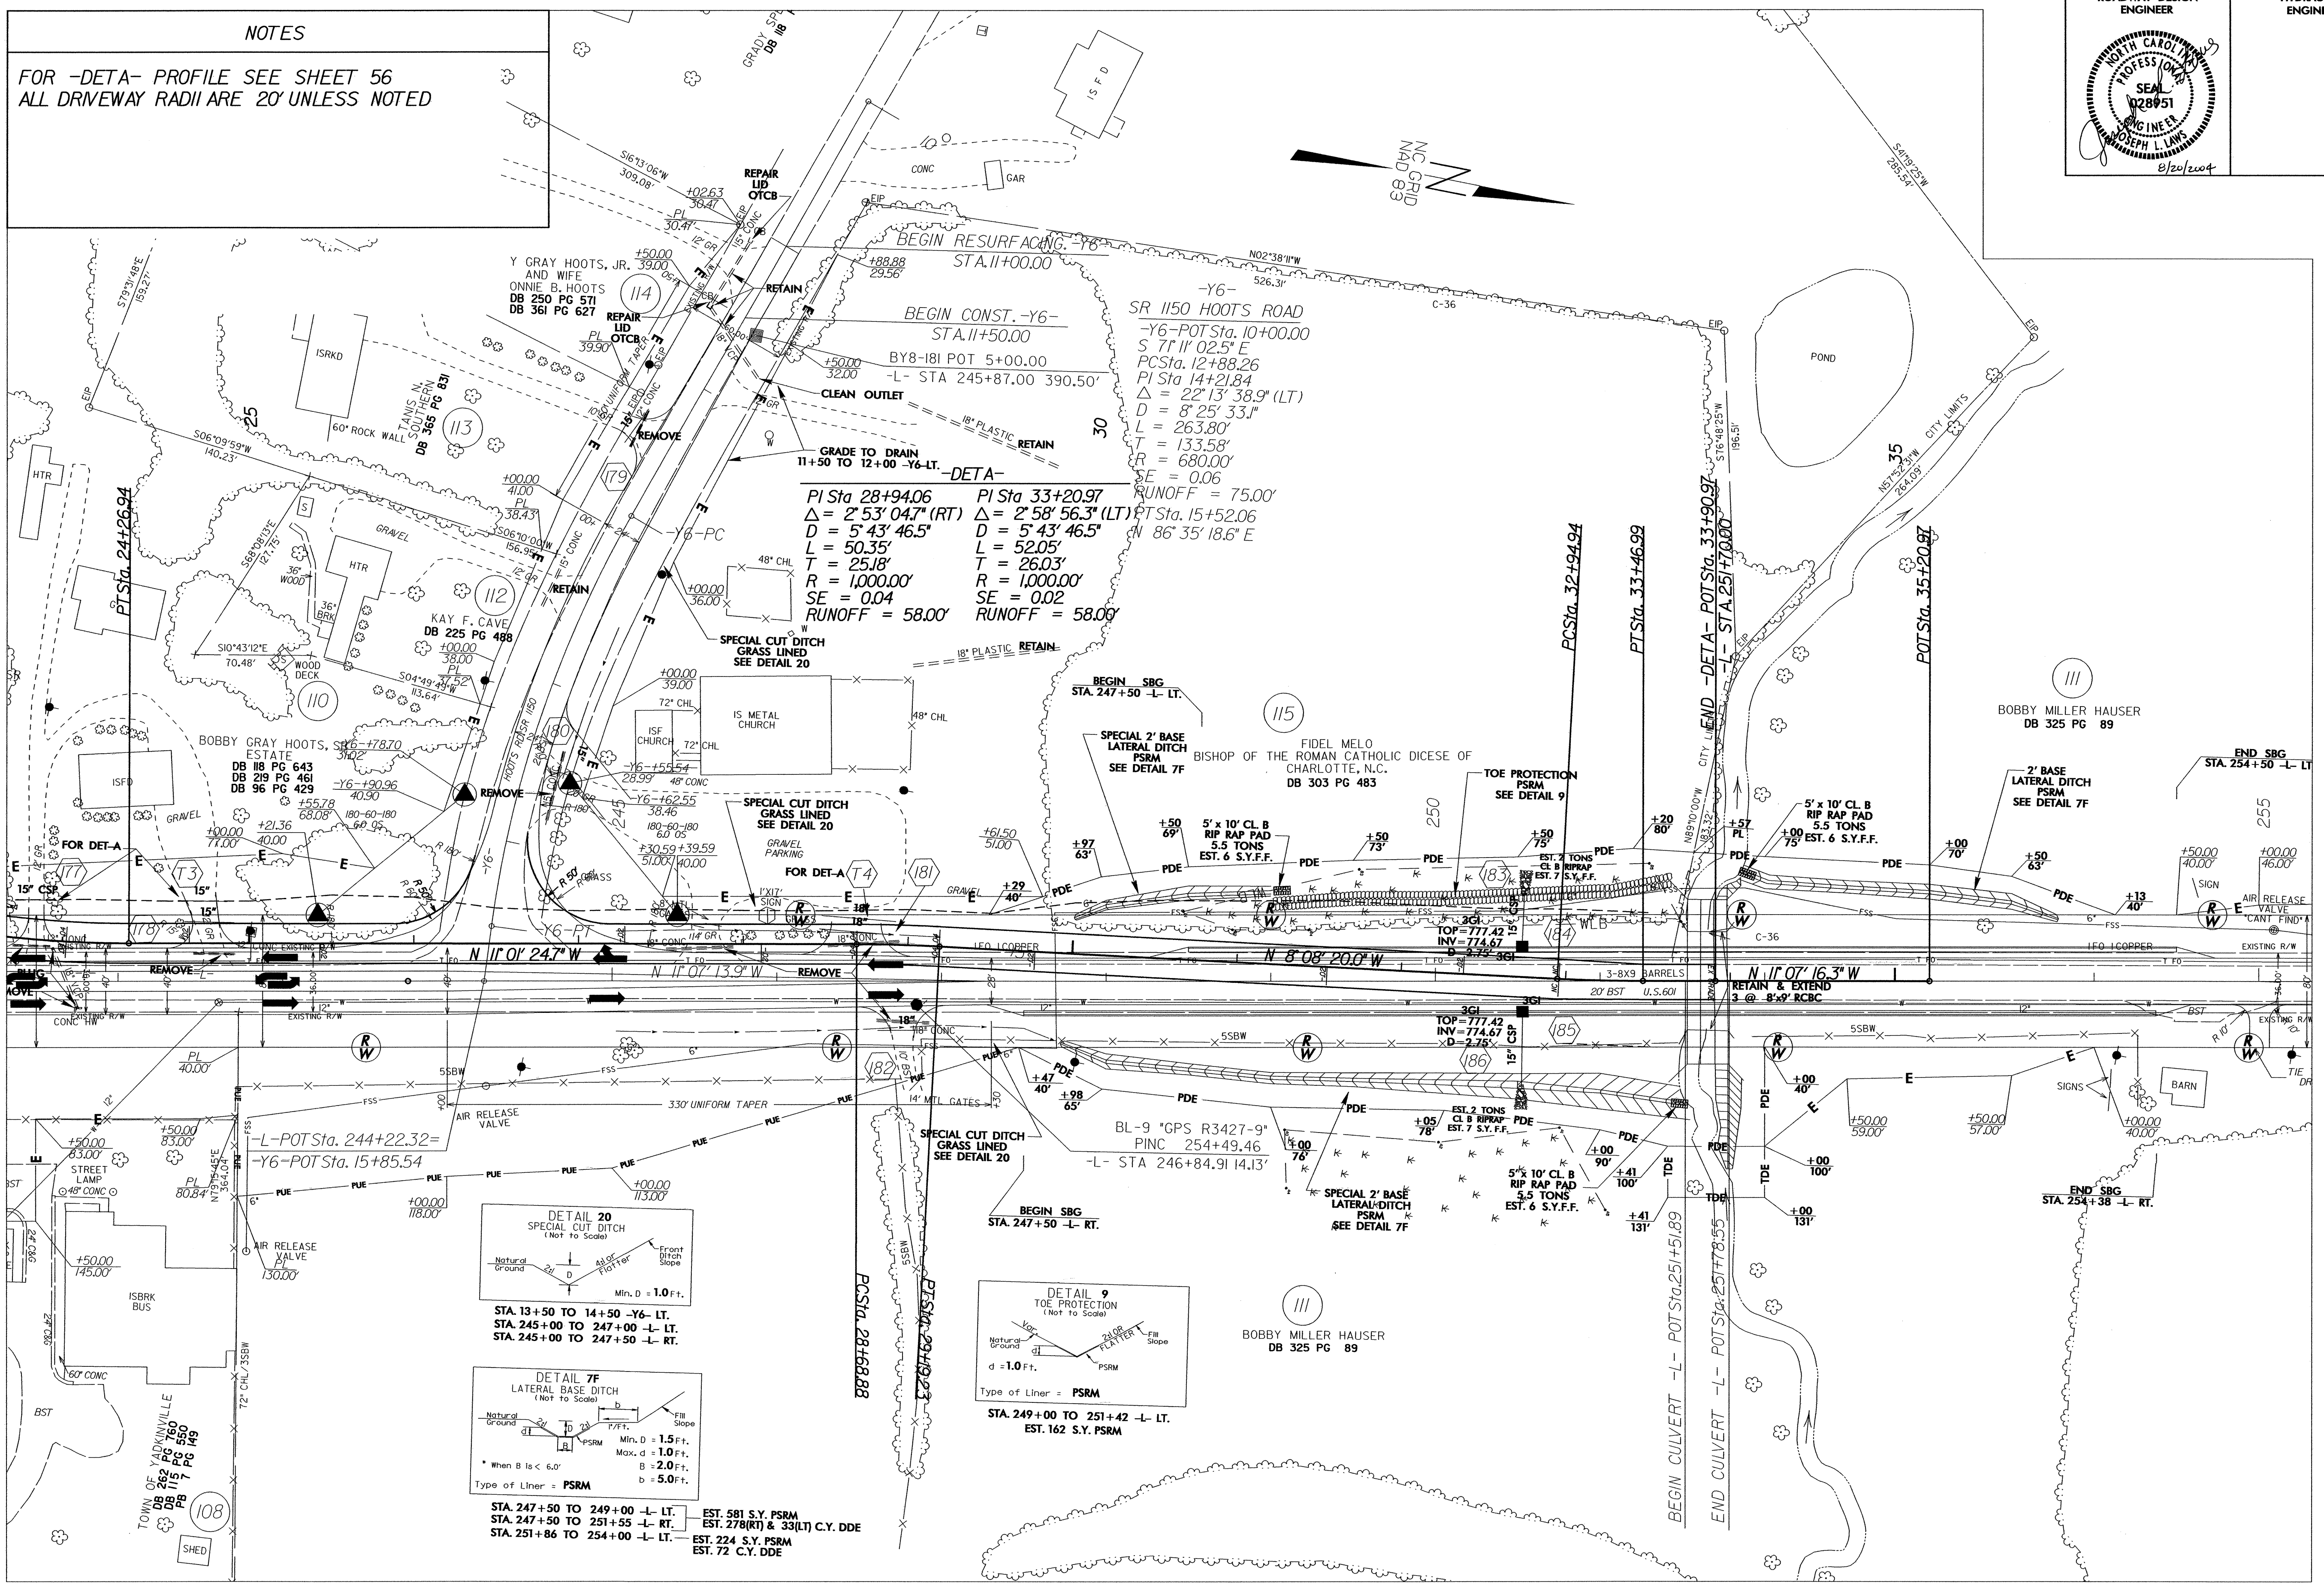

7/2/99
20-AUG-2004 14:19
B:\RBY\3427\p28.dwtour-Ar-3427.PSH
dw