


NOTES

FOR -DETC- PROFILE SEE SHEET 54
ALL DRIVEWAY RADII ARE 20' UNLESS NOTED

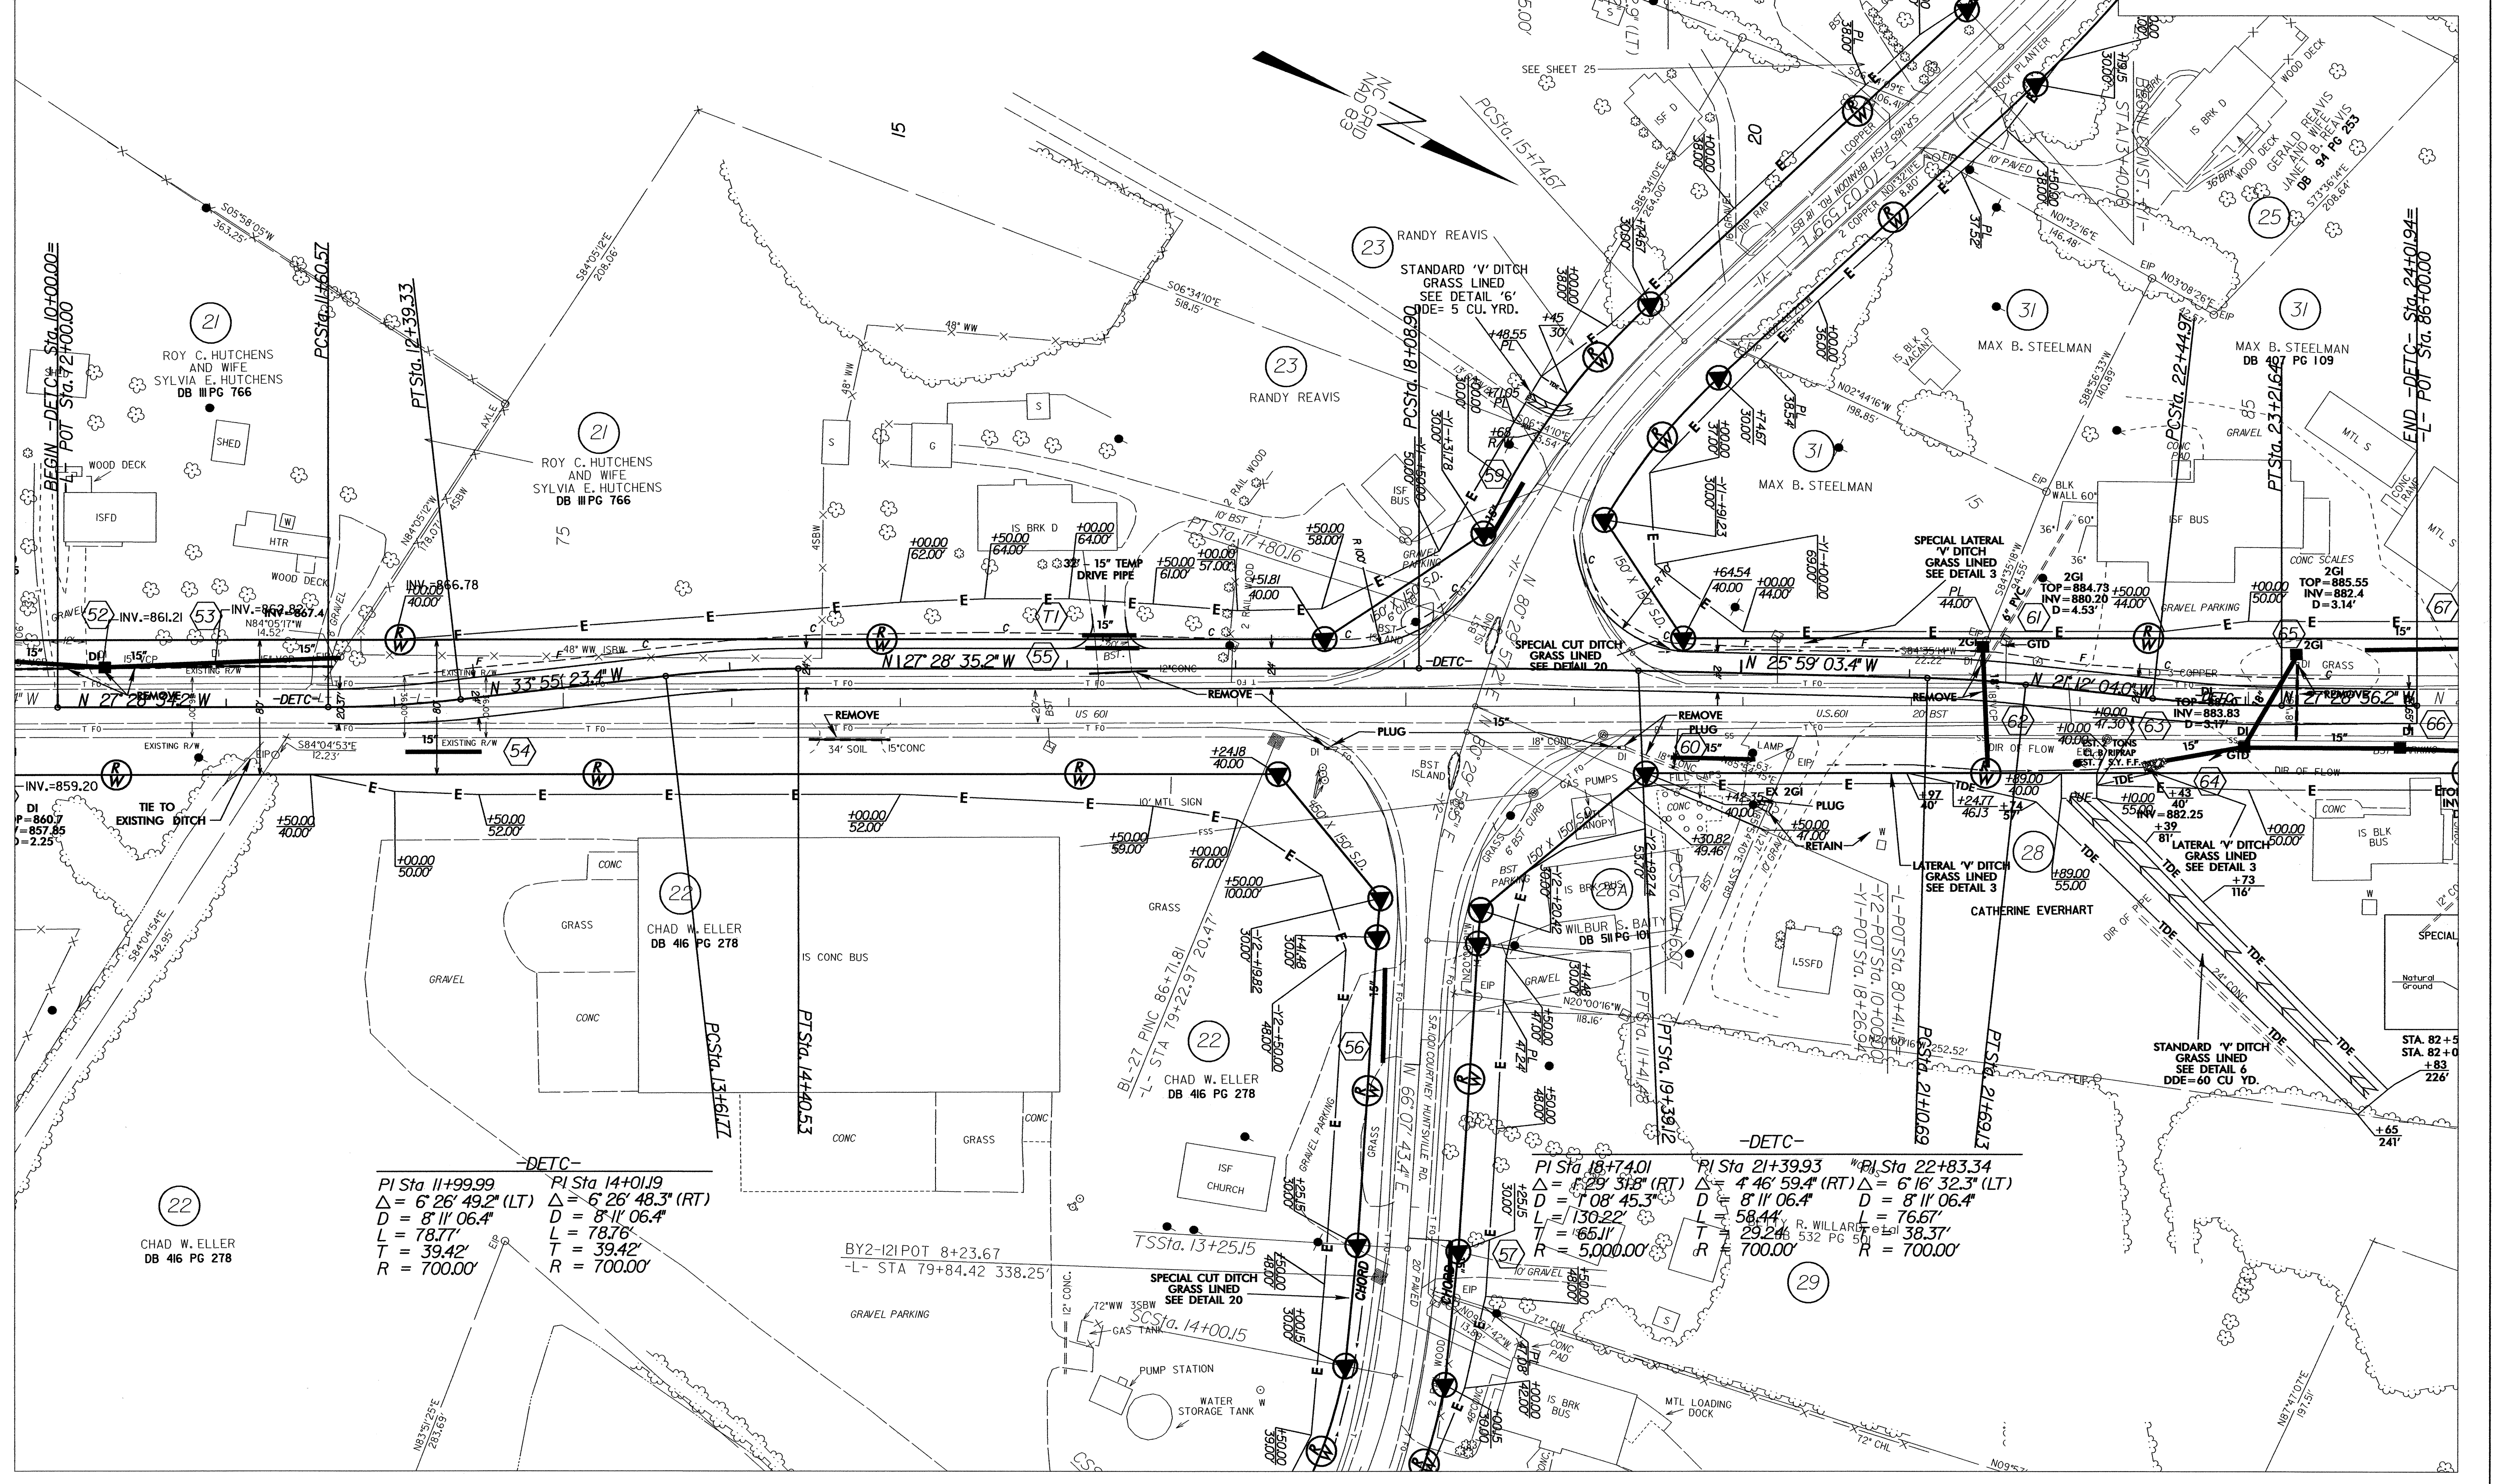

-DETC-

PI Sta 11+99.99 Δ = 6° 26' 49.2" (LT) D = 8' 11" 06.4" L = 78.77' T = 39.42' R = 700.00'	PI Sta 14+01.9 Δ = 6° 26' 48.3" (RT) D = 8' 11" 06.4" L = 78.76' T = 39.42' R = 700.00'
---	--

-DETC-

PI Sta 18+74.01 Δ = 4° 29' 51.8" (RT) D = 108' 45.3" L = 130.22' T = 65.11' R = 5000.00'	PI Sta 21+39.93 Δ = 4° 46' 59.4" (RT) D = 8' 11" 06.4" L = 58.44' T = 29.24' R = 700.00'	PI Sta 22+83.34 Δ = 6° 16' 32.3" (LT) D = 8' 11" 06.4" L = 76.67' T = 38.37' R = 700.00'
---	---	---

7/2/99
20-AUG-2004 16:31
D:\R\K\3427\ps24\DETC-3427.psh
BFW