
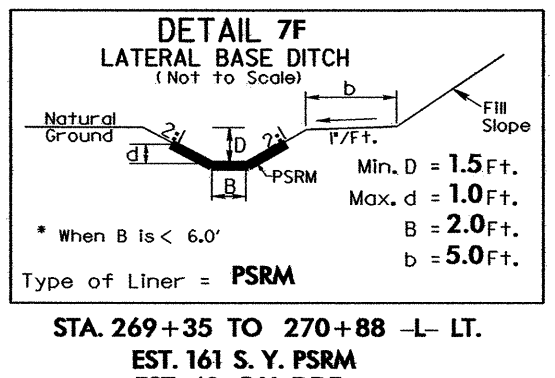
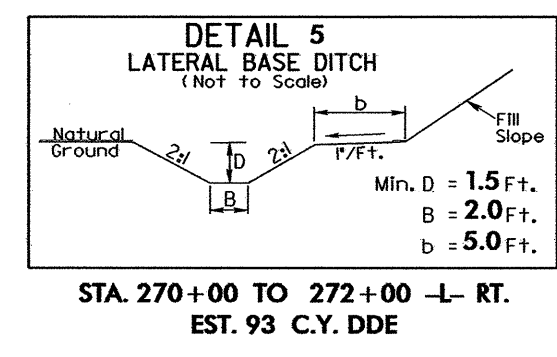
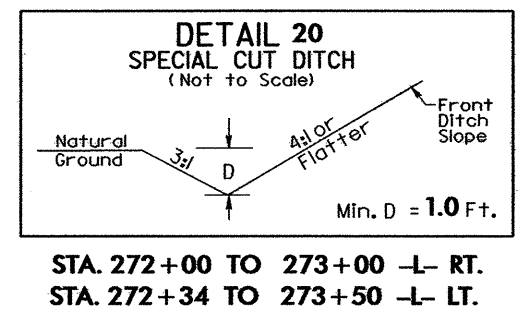


NOTES

FOR -L- PROFILE SEE SHEETS 51
ALL DRIVEWAY RADII ARE 20' UNLESS NOTED

-L-
PI Sta 278+81.85
 $\Delta = 7' 07" 12.0' (RT)$
 $D = 1' 16" 23.7'$
 $L = 559.20'$
 $T = 279.96'$
 $R = 4500.00'$
SE = NC

MATCHLINE ** SEE SHEET 22 **

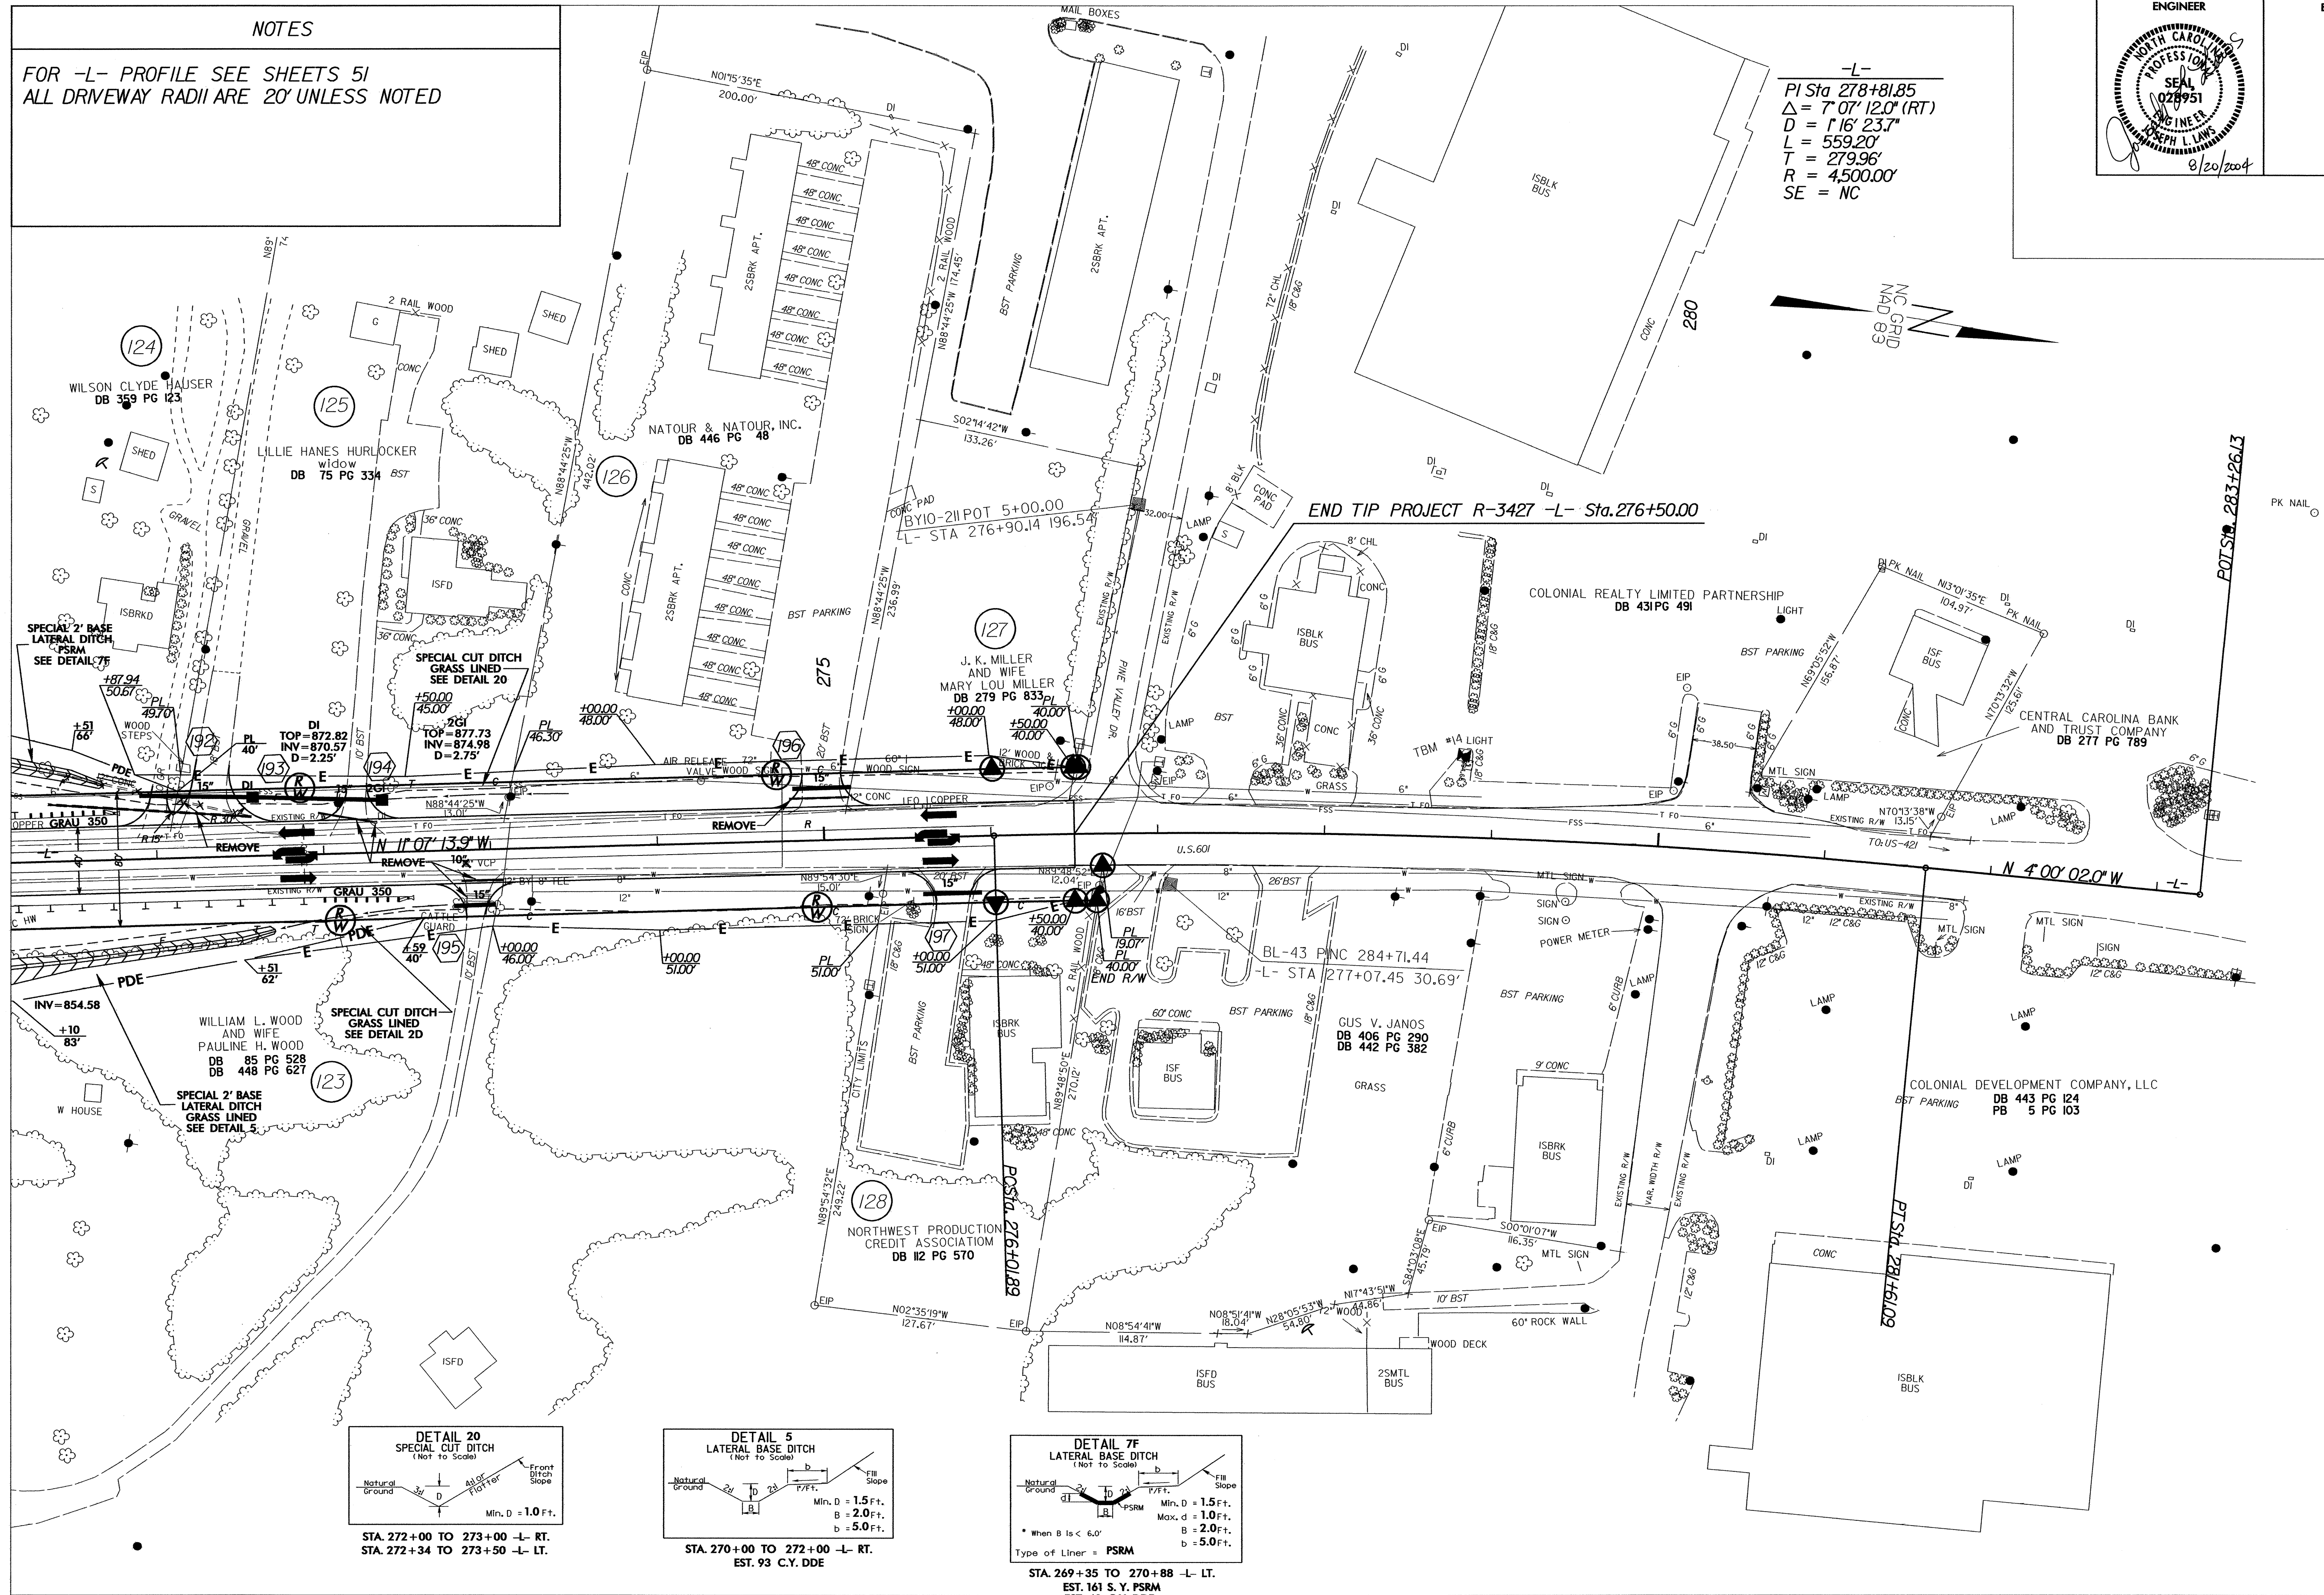

7/12/99
19-JUL-2004 11:43
P:\193427\193427.dwg
donance At