
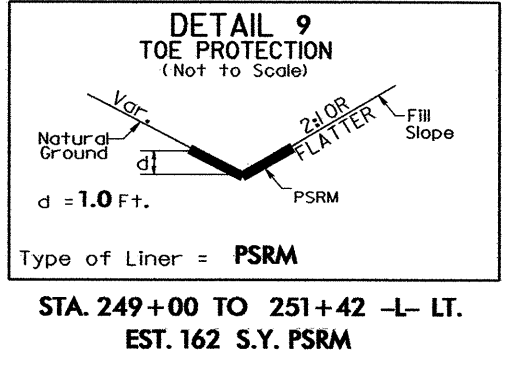
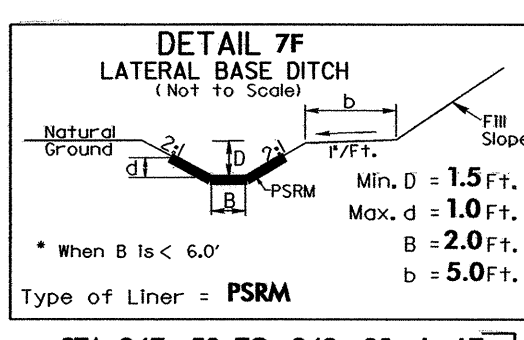
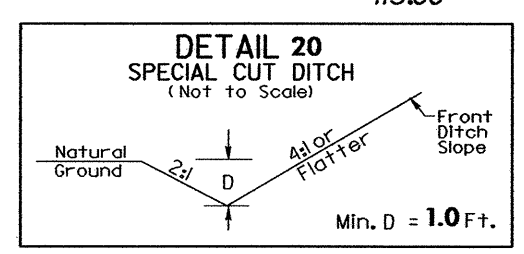


**NOTES**

FOR -L- PROFILE SEE SHEETS 49 & 50  
 FOR -Y6- PROFILE SEE SHEET 53  
 ALL DRIVEWAY RADII ARE 20' UNLESS NOTED

MATCHLINE \*\* SEE SHEET 20 \*\*

MATCHLINE \*\* SEE SHEET 22 \*\*

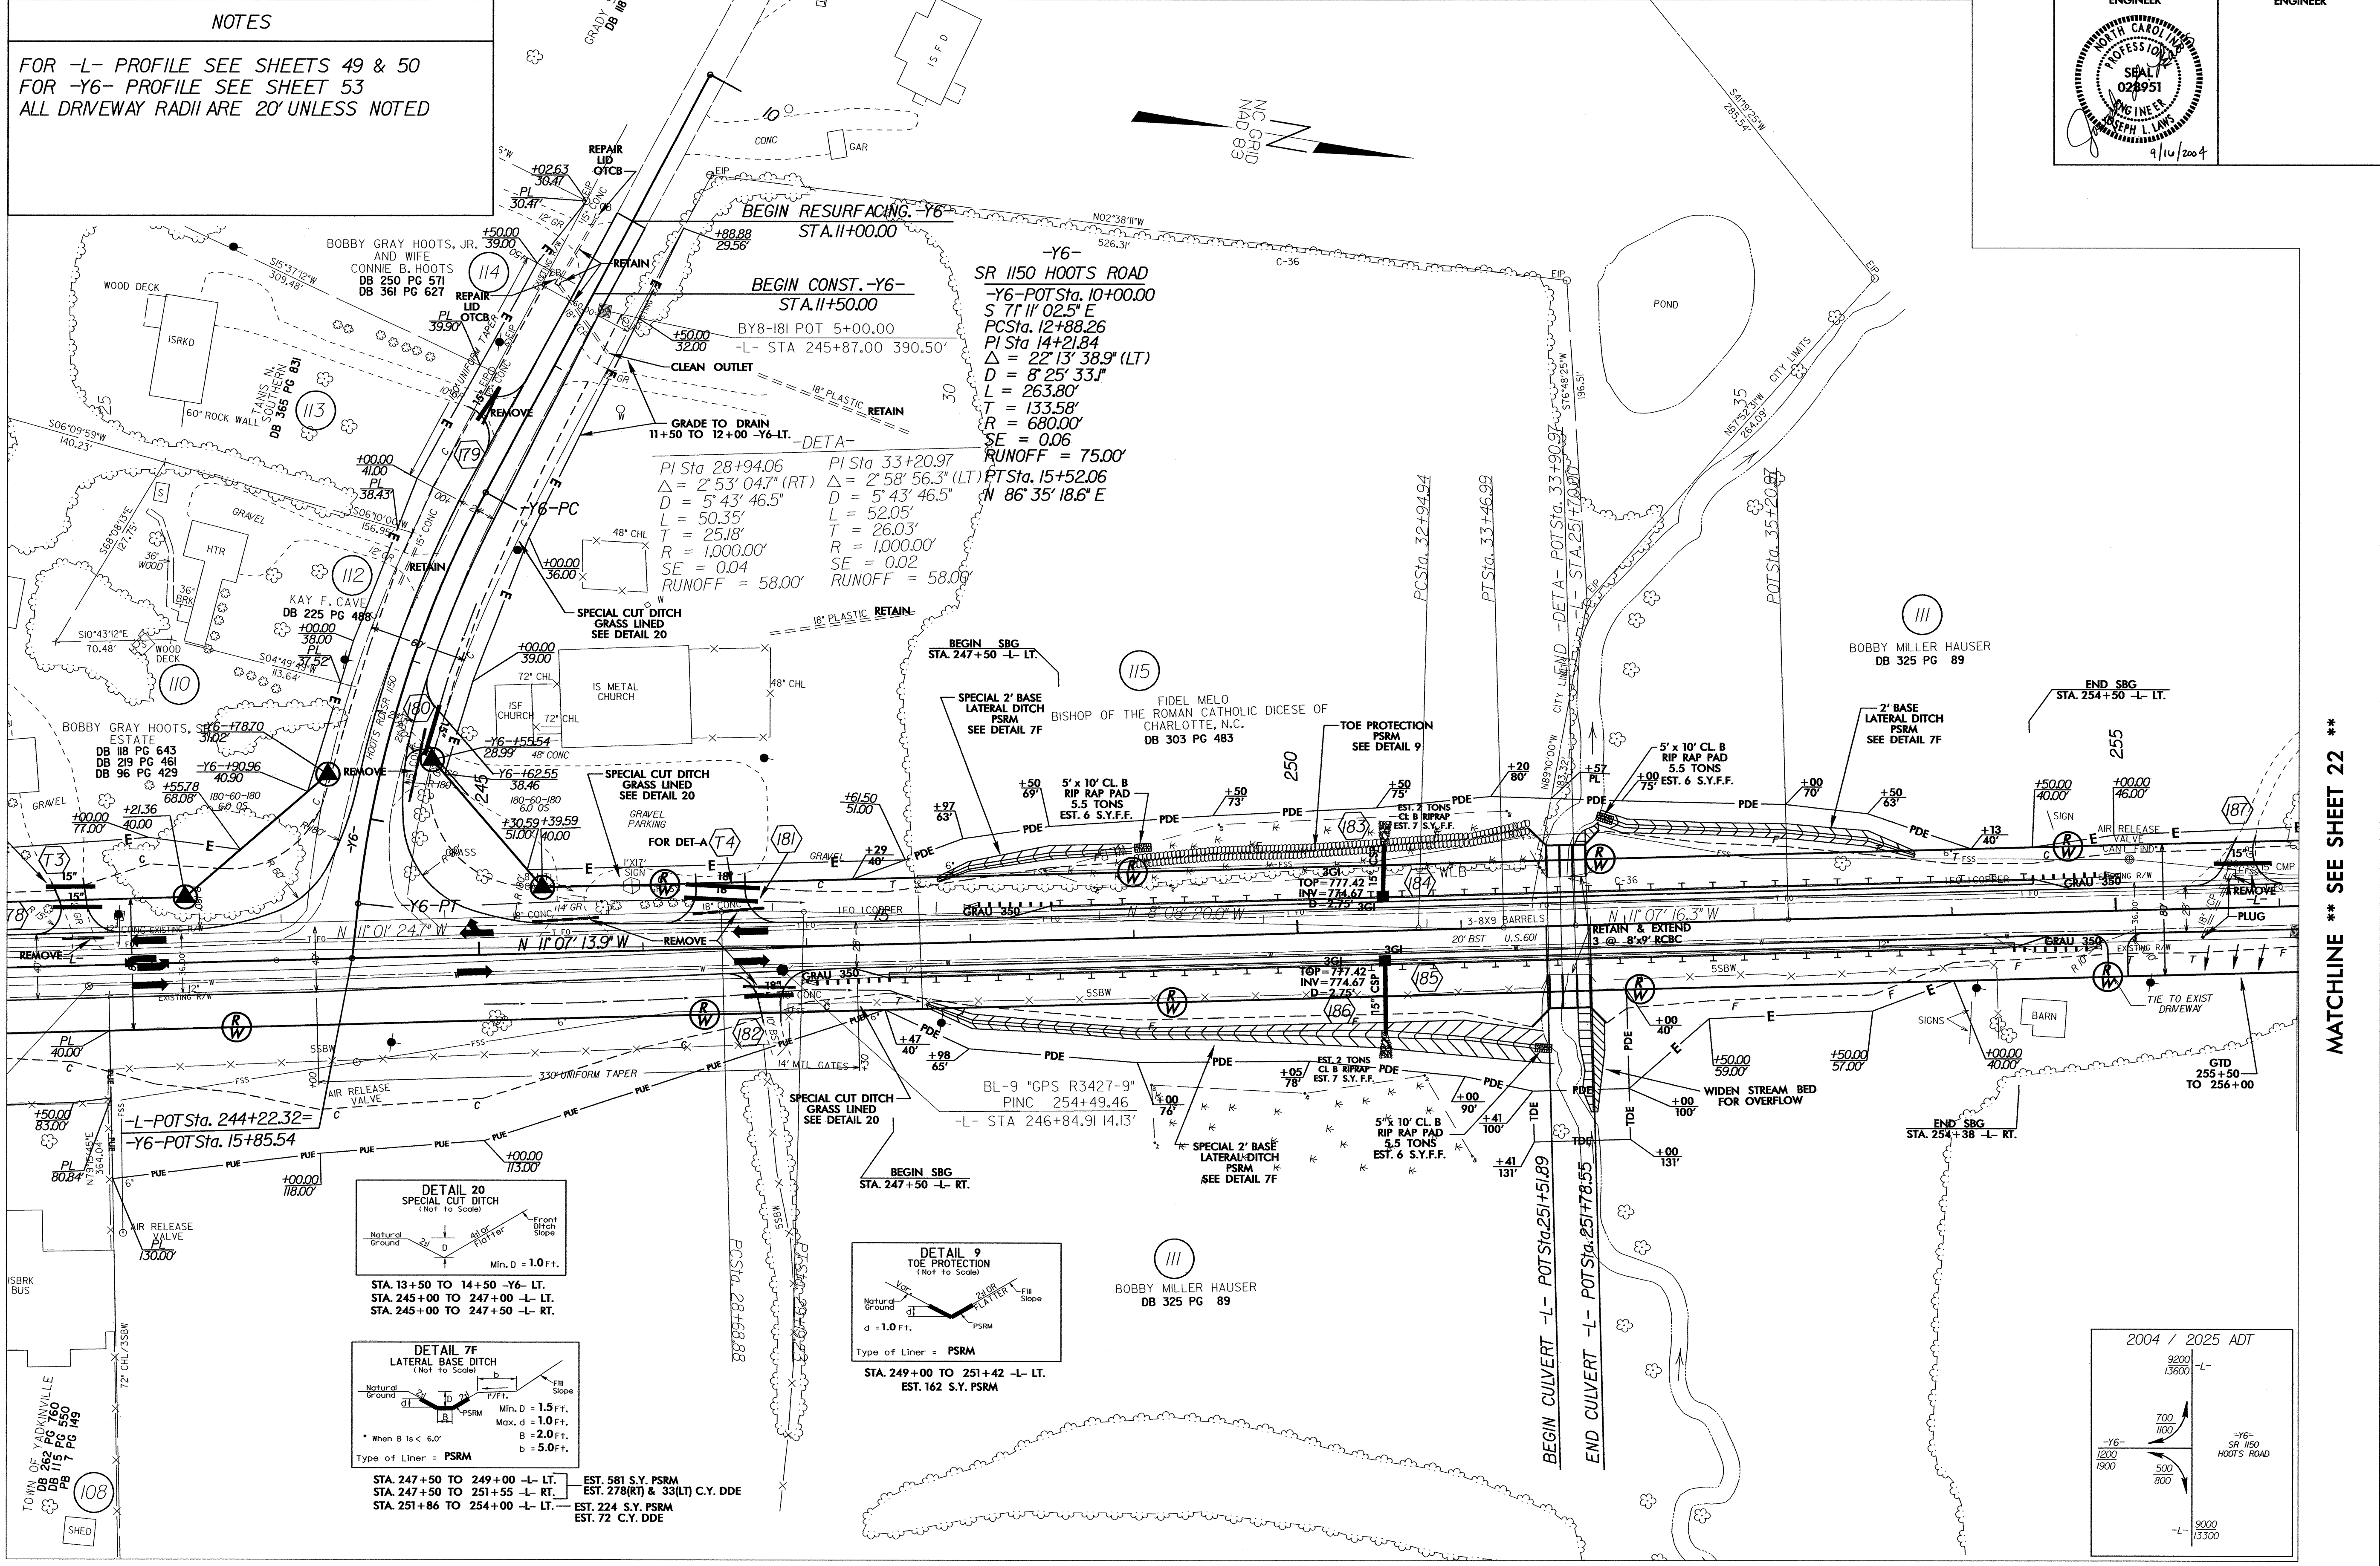

STA. 247+50 TO 249+00 -L- LT. EST. 581 S.Y. PSRM  
 STA. 247+50 TO 251+55 -L- RT. EST. 278(RT) & 33(LT) C.Y. DDE  
 STA. 251+86 TO 254+00 -L- LT. EST. 224 S.Y. PSRM  
 EST. 72 C.Y. DDE

