












**NOTES**

FOR -L- PROFILE SEE SHEETS 41 & 42  
ALL DRIVEWAY RADII ARE 20' UNLESS NOTED

-L-  
PI Sta 154+45.09  
 $\Delta = 19^{\circ} 34' 26.1" (RT)$   
 $D = 0^{\circ} 29' 53.6"$   
 $L = 3,928.74$   
 $T = 1,983.70'$   
 $R = 11,500.00'$   
SE = NC

MATCHLINE \*\* SEE SHEET 13 \*\*

MATCHLINE \*\* SEE SHEET 15 \*\*

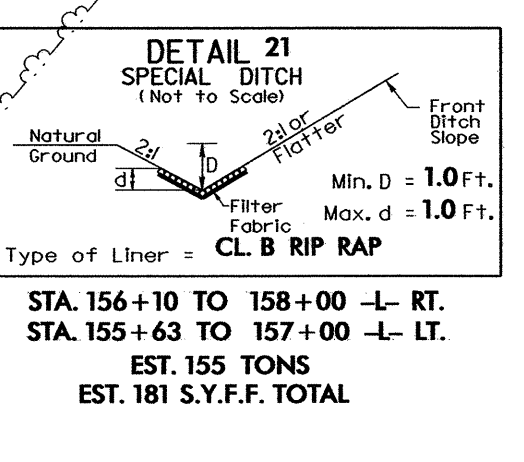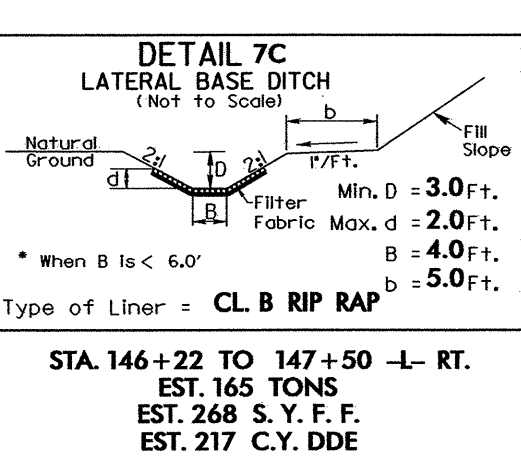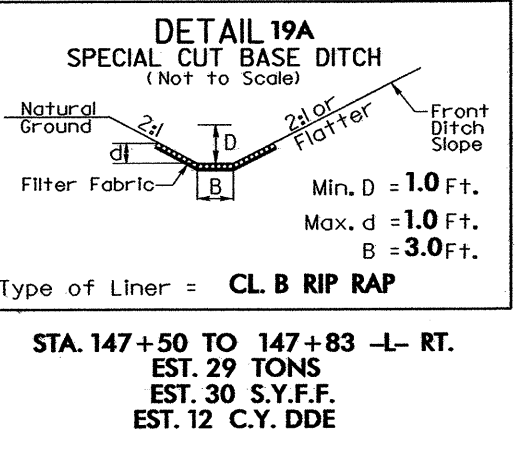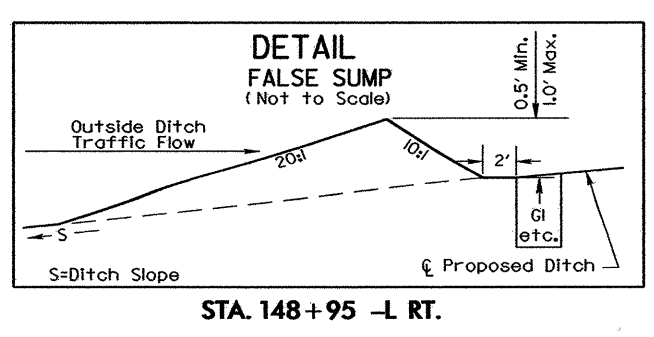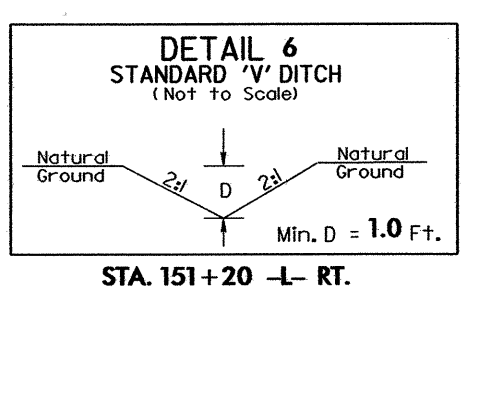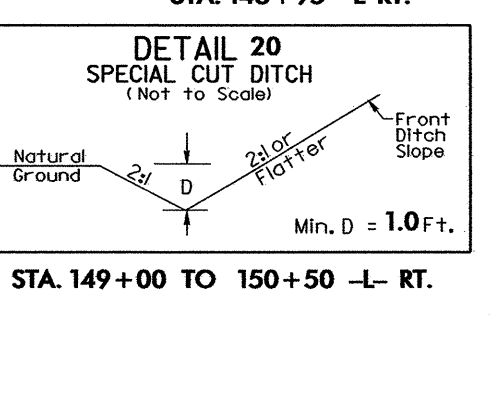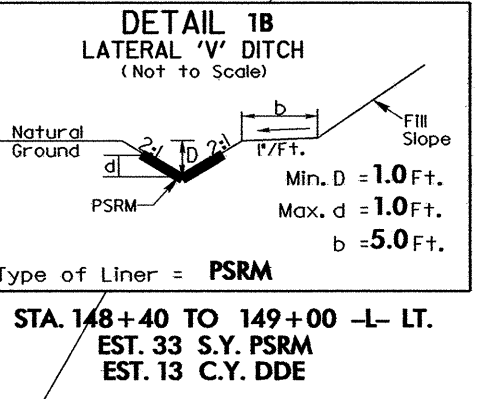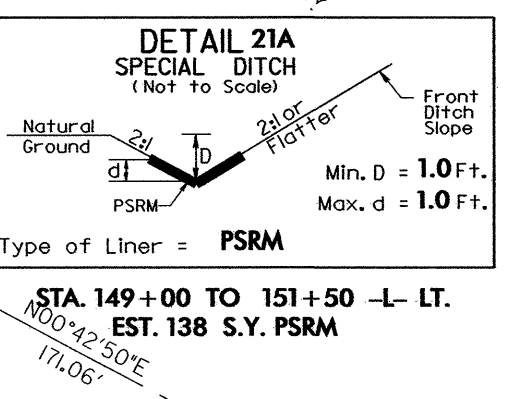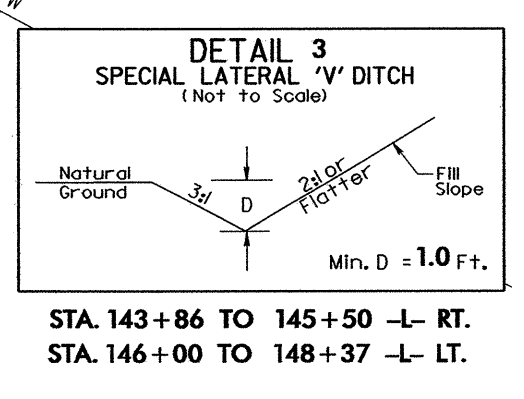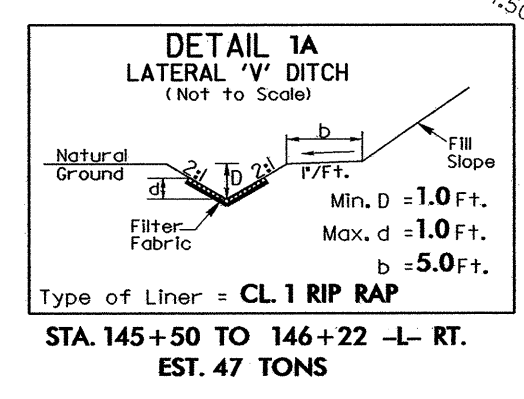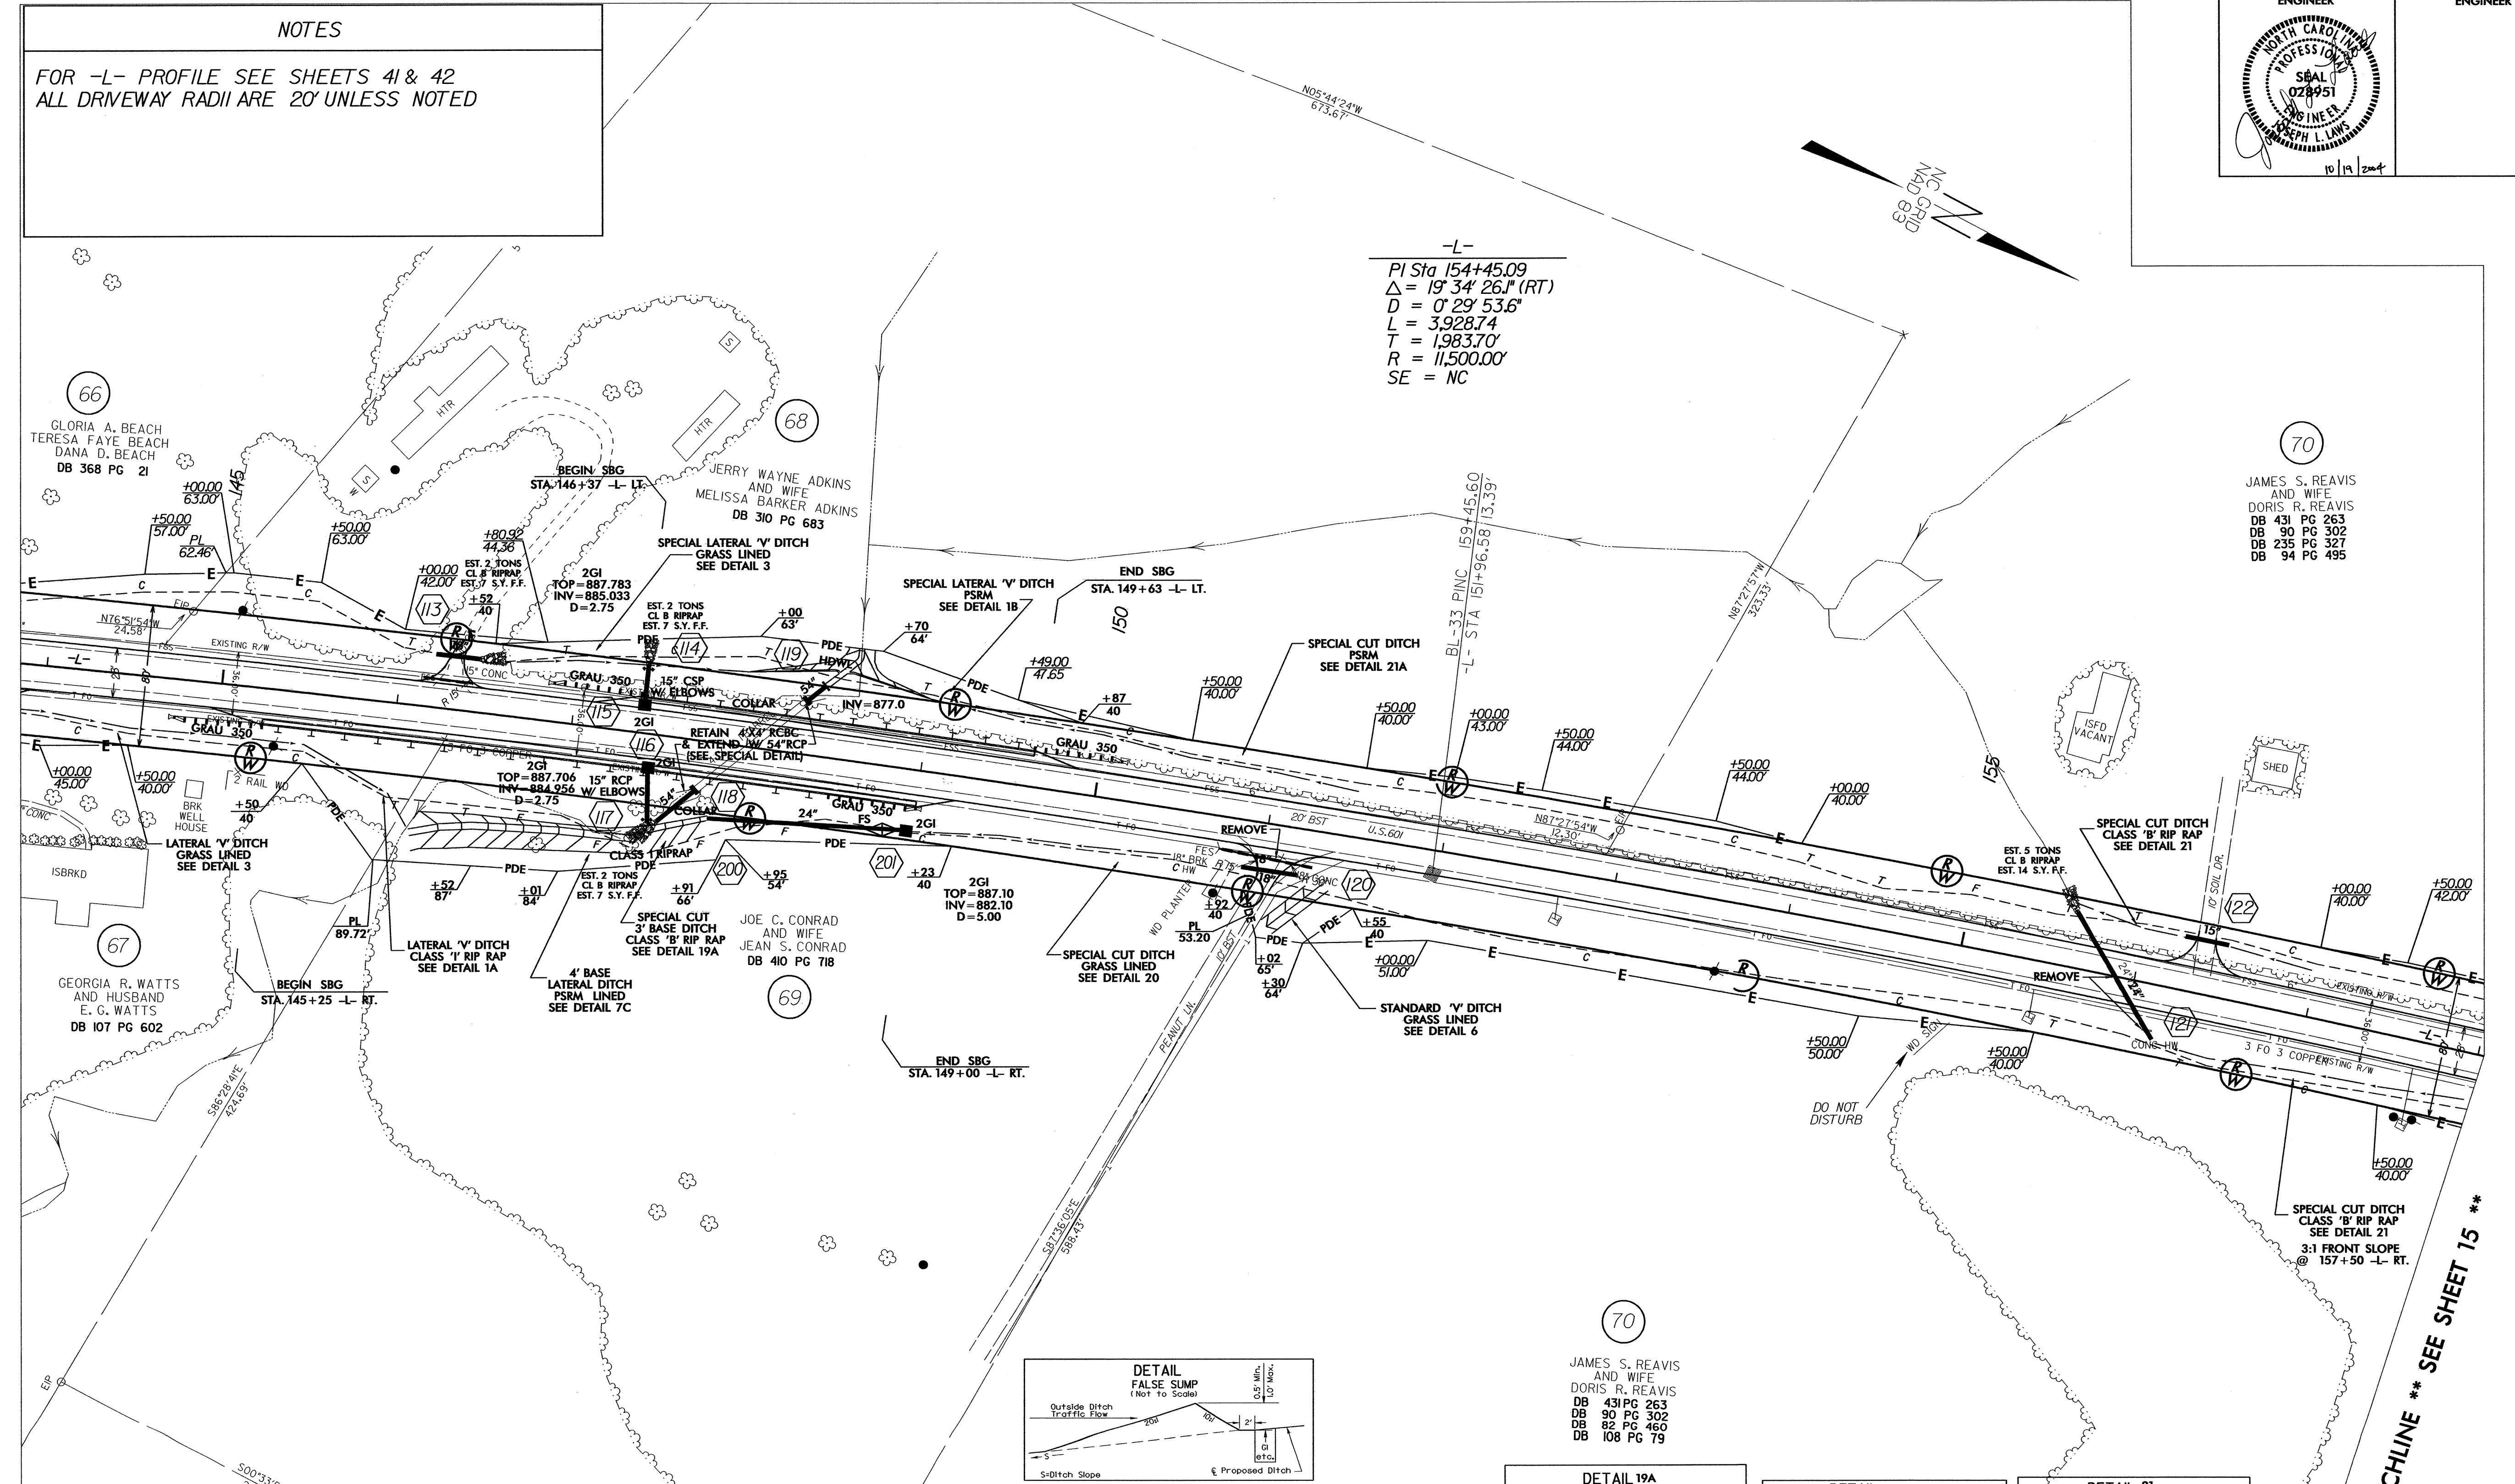

7/2/99  
18-OCT-2004 14:21  
H:\R3427\ps14r-3427.psh  
JLaws