

NOTES

FOR -L- PROFILE SEE SHEETS 40 & 41
ALL DRIVEWAY RADII ARE 20' UNLESS NOTED





-L-

Pls Sta 133+28.07
 $\Delta s = 0' 59' 47.2''$
 $Ls = 400.00'$
 $LT = 266.67'$
 $ST = 133.34'$

Pls Sta 154+45.09
 $\Delta = 19' 34' 26.1'' (RT)$
 $D = 0' 29' 53.6''$
 $L = 3,928.74'$
 $T = 1,983.70'$
 $R = 11,500.00'$
 $SE = NC$

MATCHLINE ** SEE SHEET 12 **

MATCHLINE ** SEE SHEET 14 **

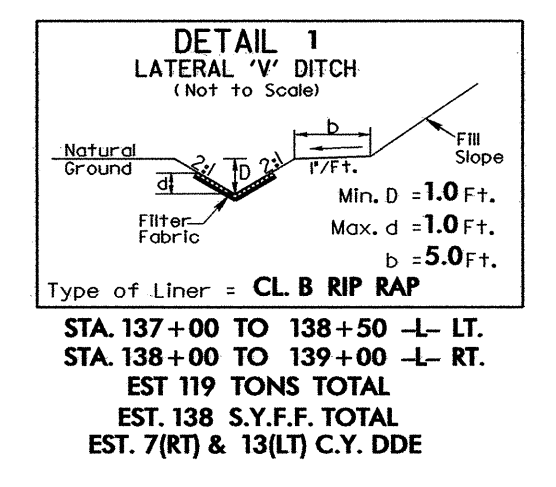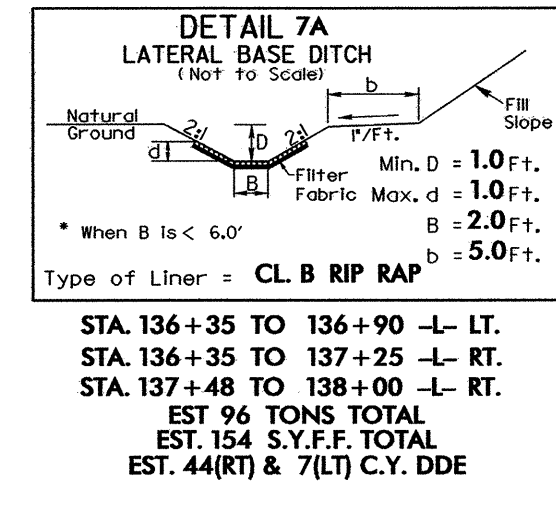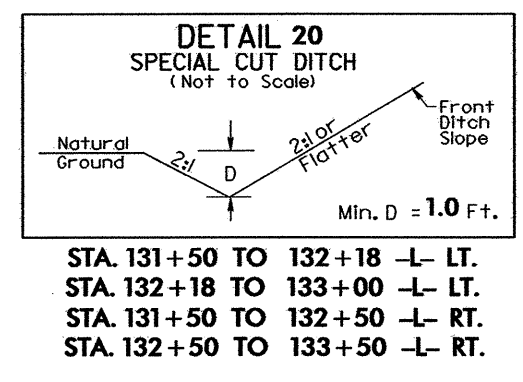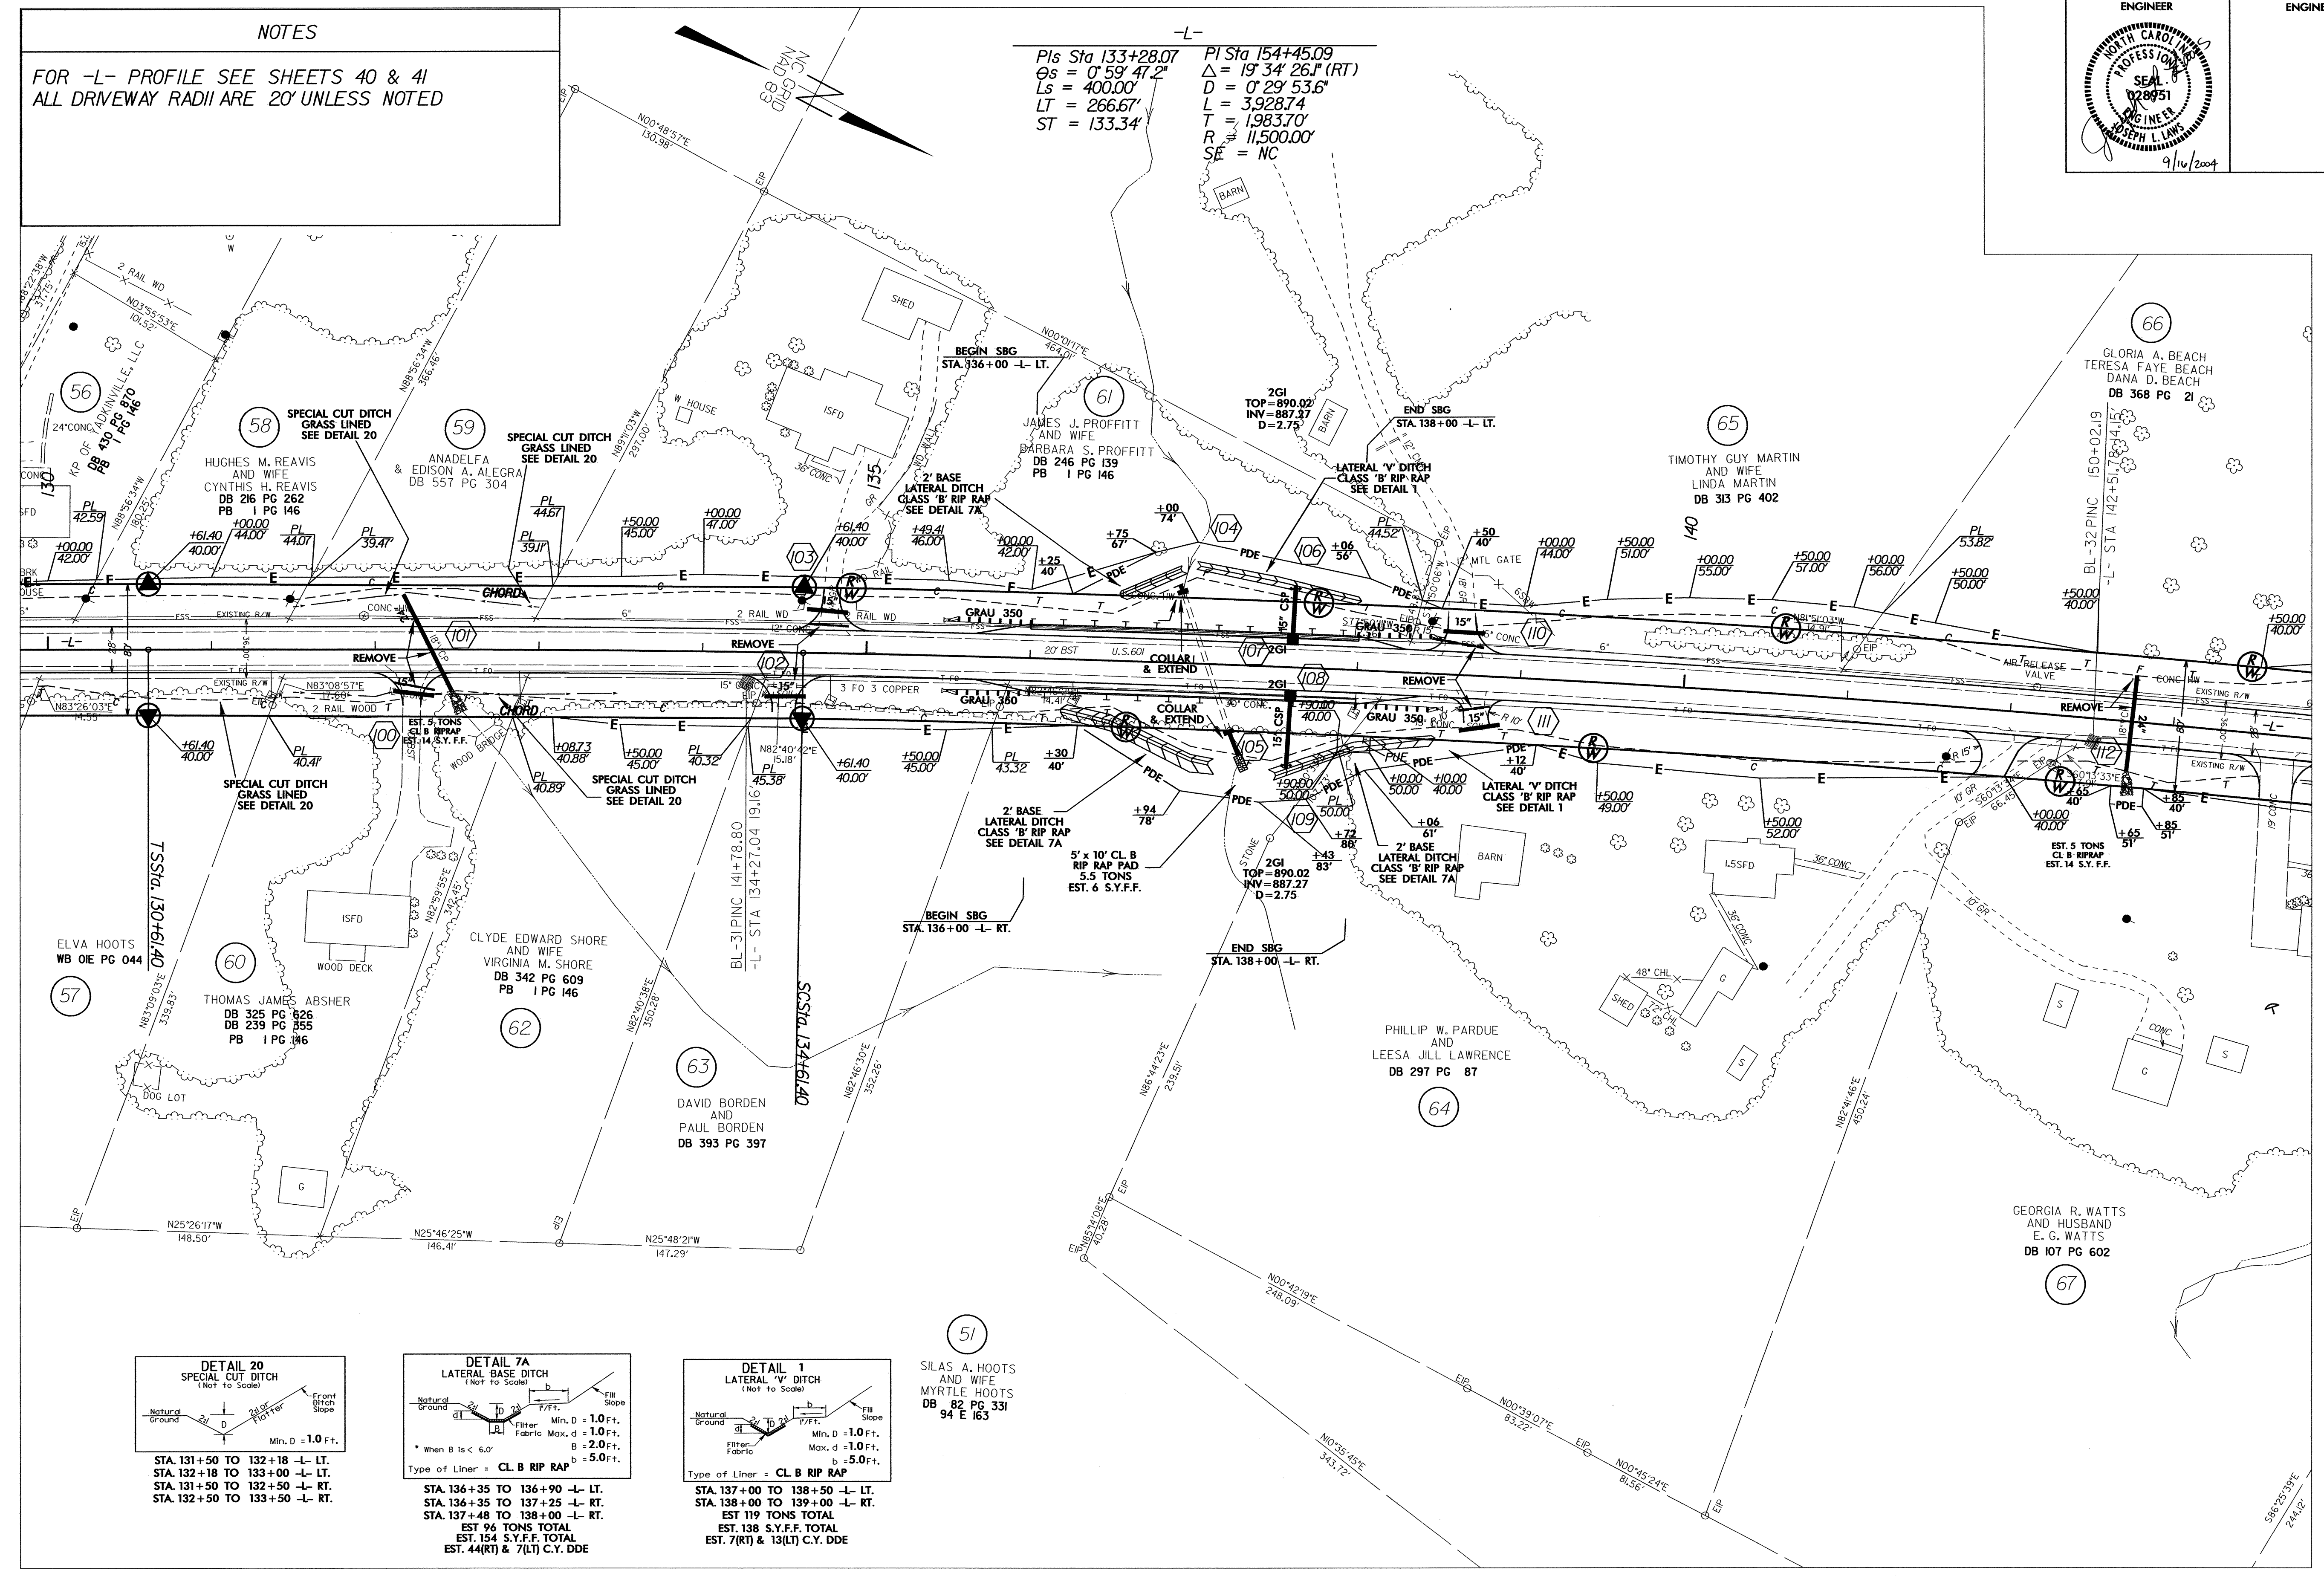

(51)
 SILAS A. HOOTS
 AND WIFE
 MYRTLE HOOTS
 DB 82 PG 331
 94 E 163