
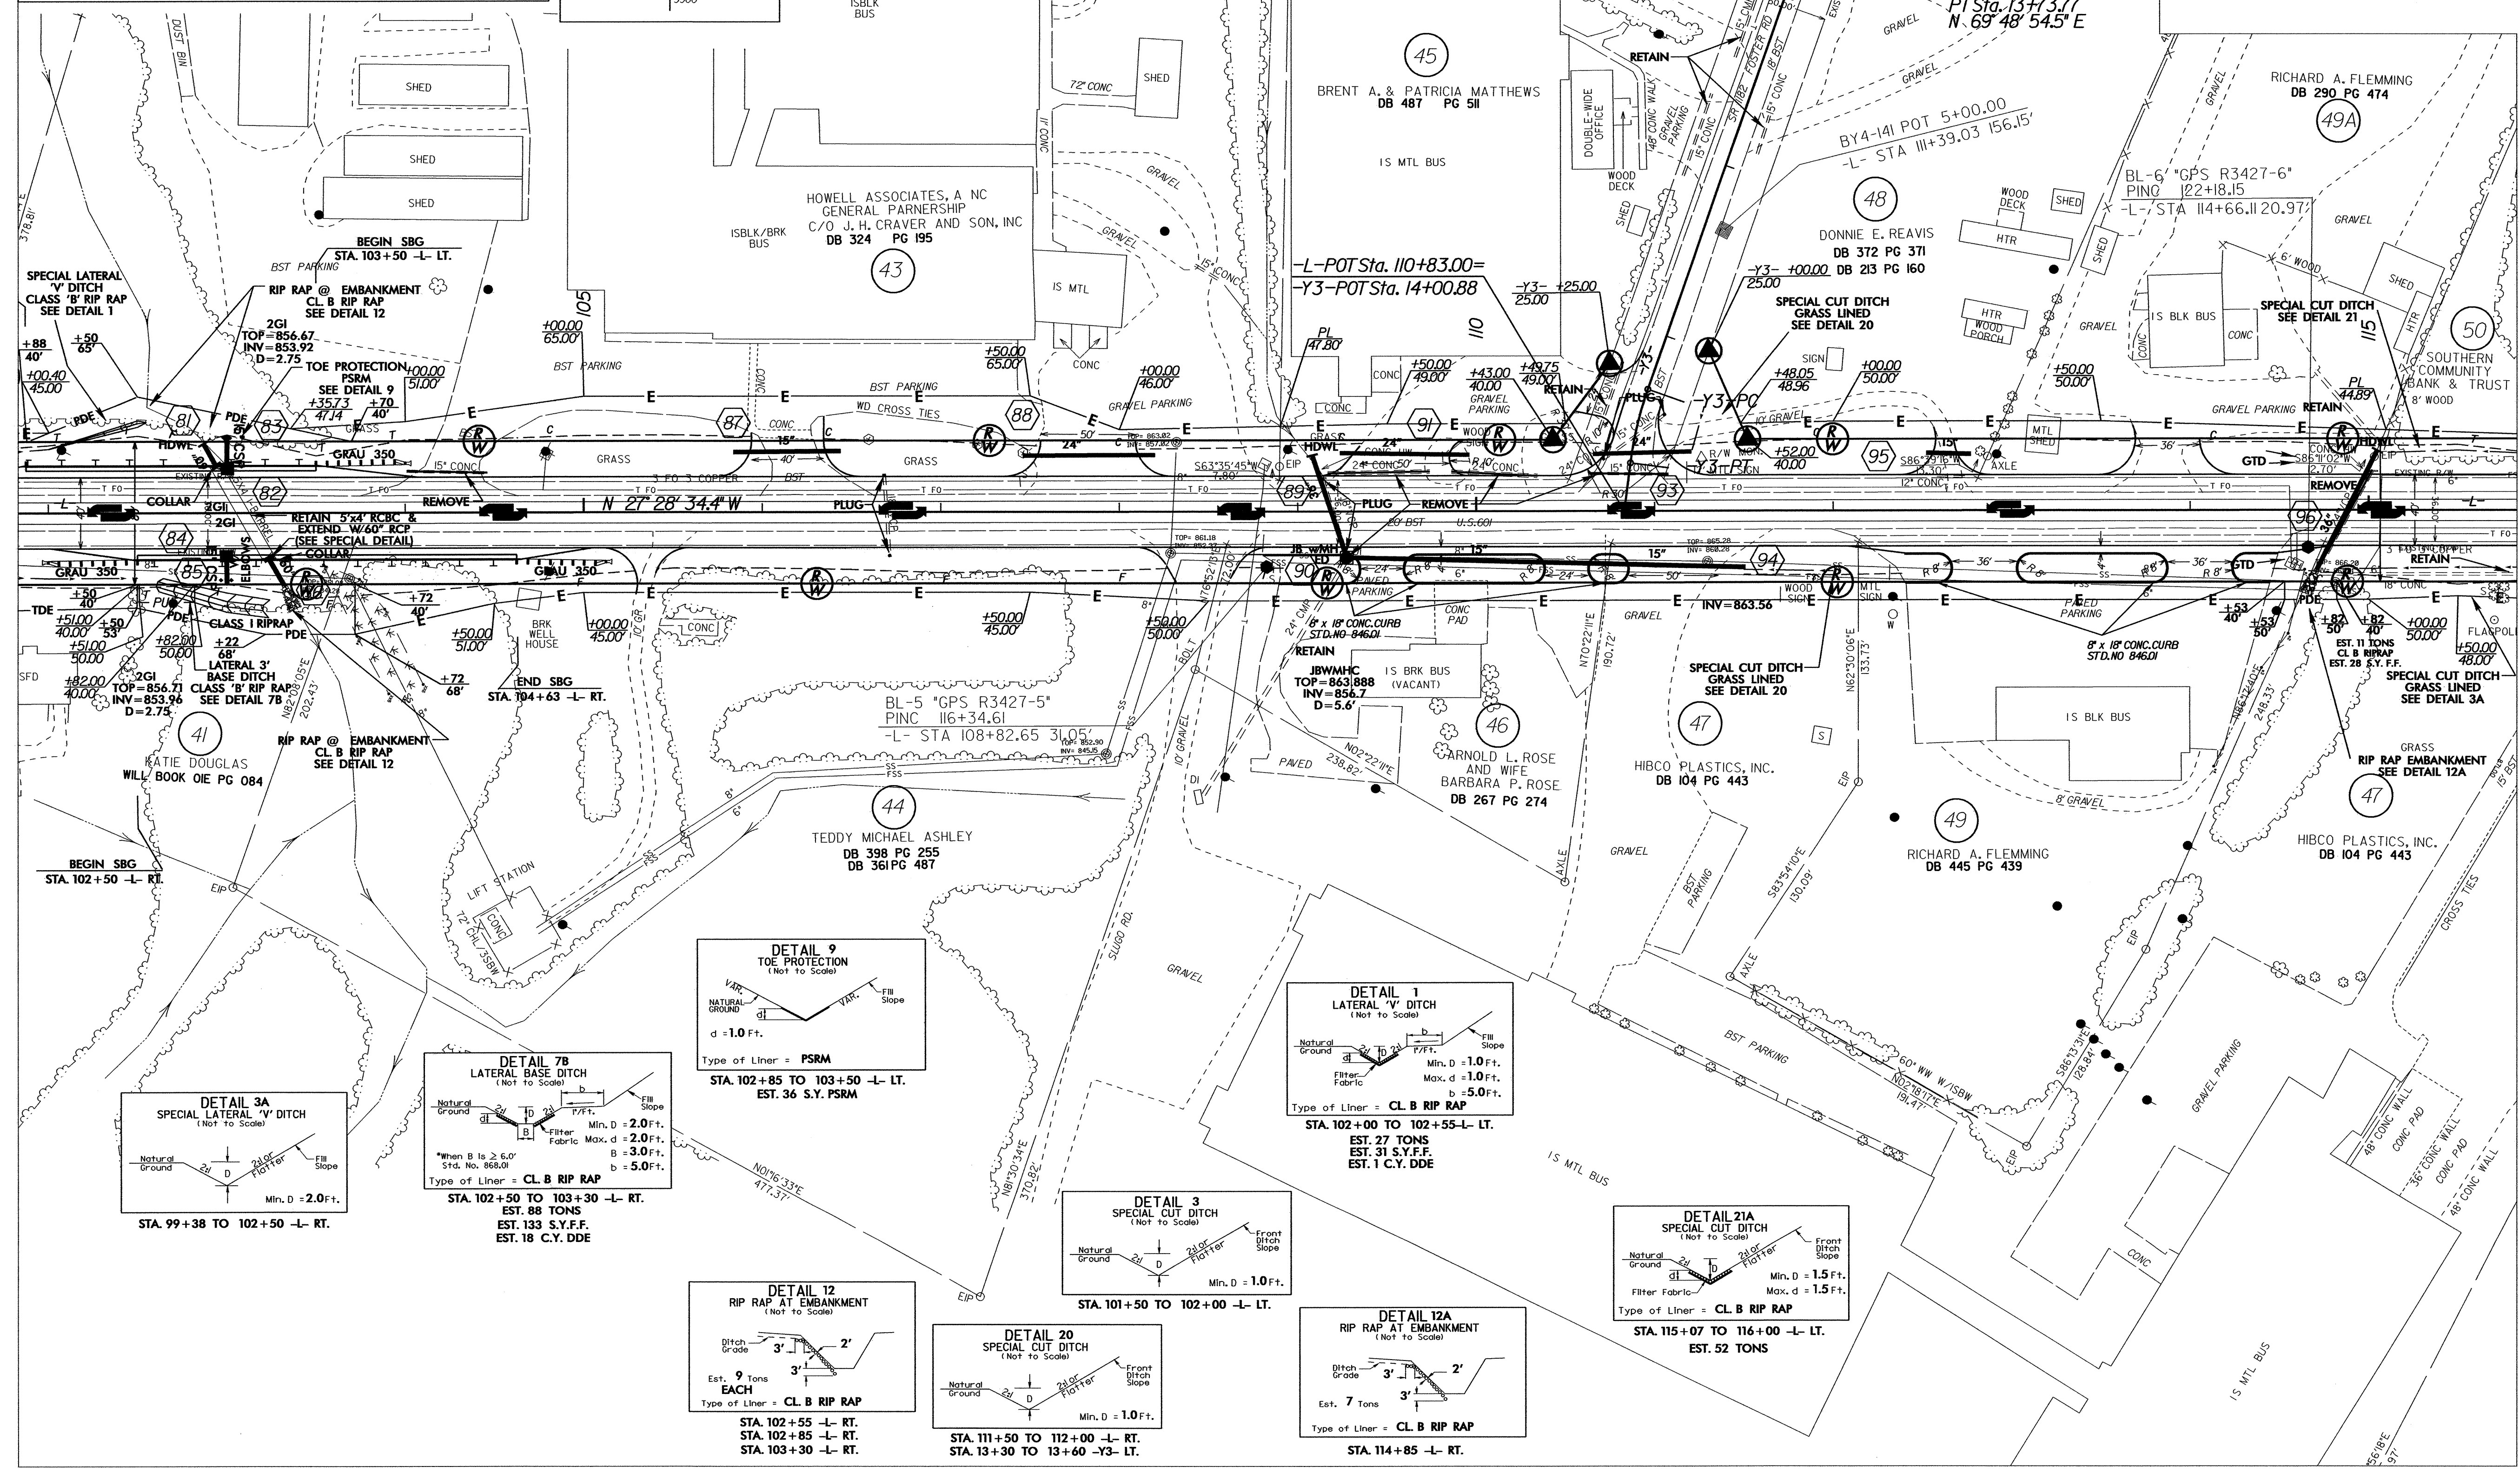


**NOTES**

FOR -L- PROFILE SEE SHEETS 38 & 39  
ALL DRIVEWAY RADII ARE 20' UNLESS NOTED

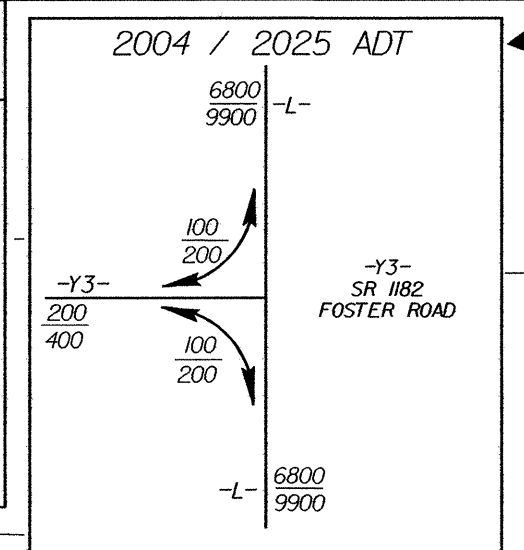

MATCHLINE \*\* SEE SHEET 10 \*\*

MATCHLINE \*\* SEE SHEET 12 \*\*

