
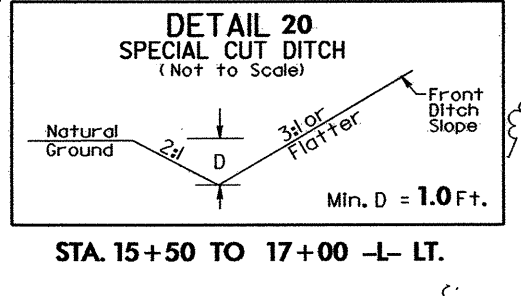
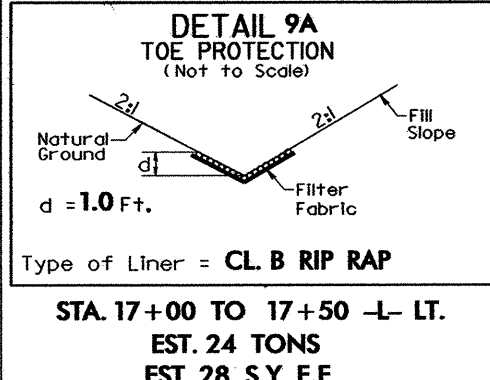






NOTES

FOR -L- PROFILE SEE SHEET 31
ALL DRIVEWAY RADII ARE 20' UNLESS NOTED

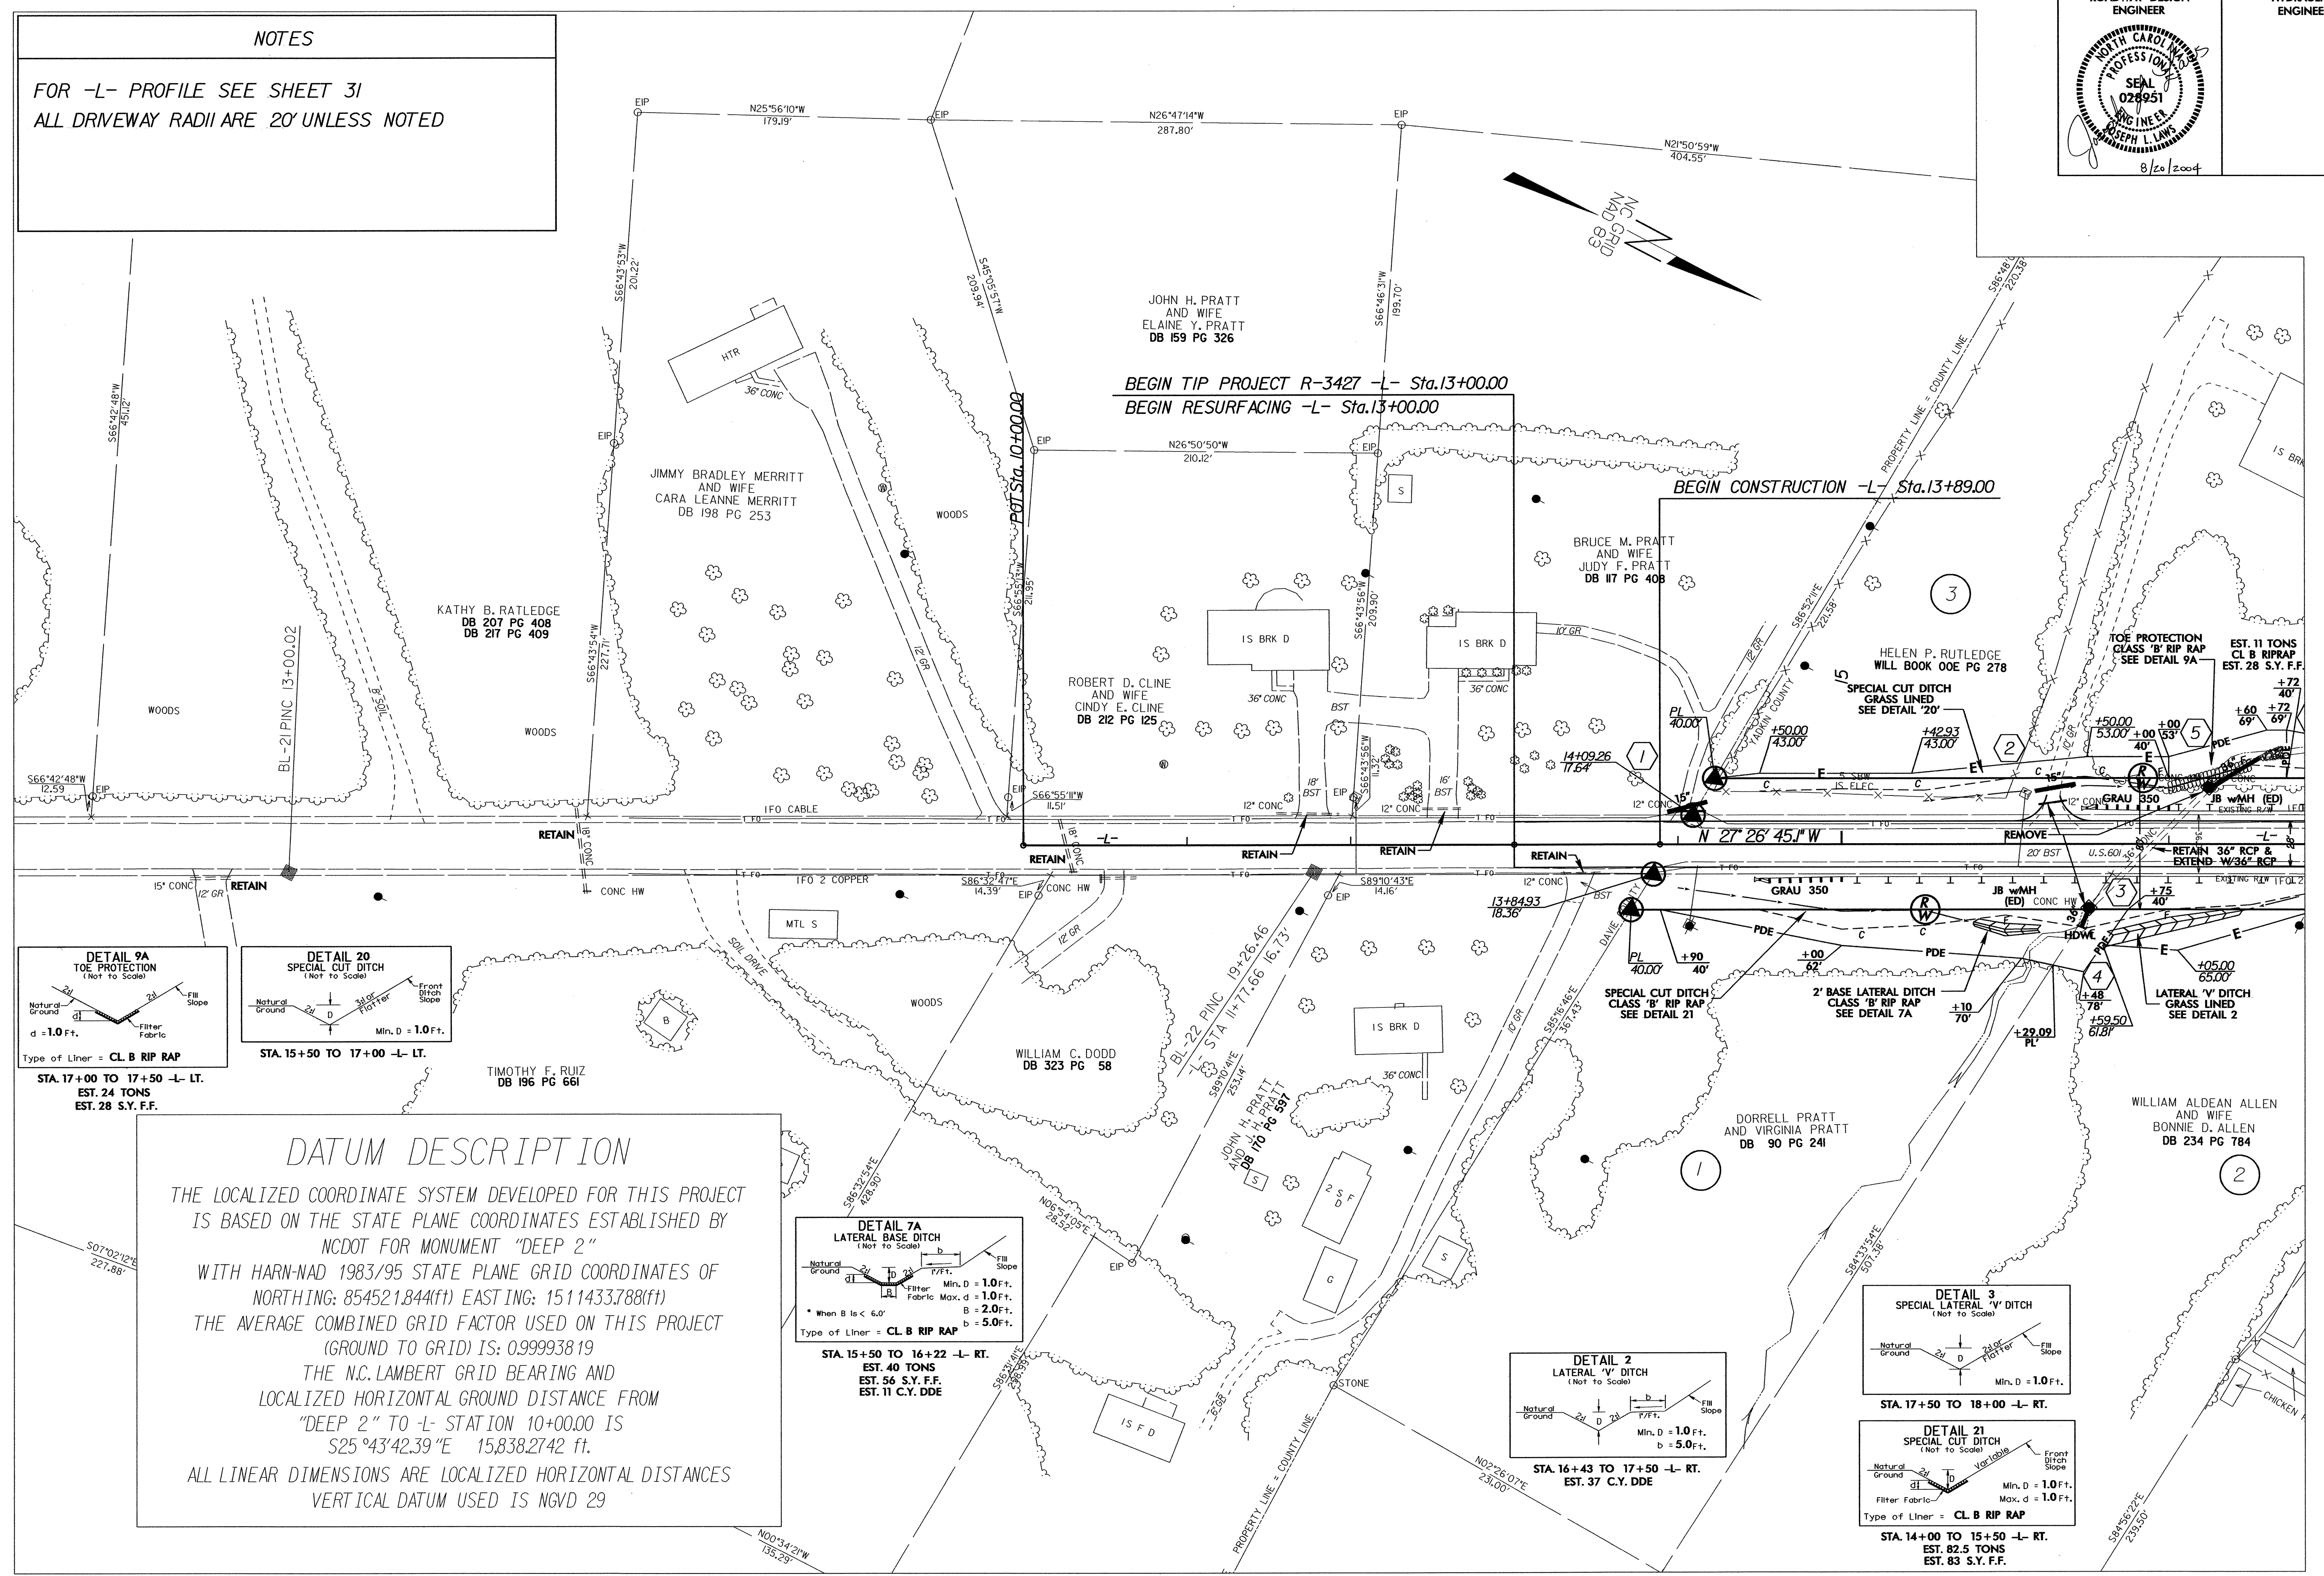

DATUM DESCRIPTION

THE LOCALIZED COORDINATE SYSTEM DEVELOPED FOR THIS PROJECT IS BASED ON THE STATE PLANE COORDINATES ESTABLISHED BY NCDOT FOR MONUMENT "DEEP 2" WITH HARN-NAD 1983/95 STATE PLANE GRID COORDINATES OF NORTHING: 854521.844(ft) EASTING: 1511433.788(ft) THE AVERAGE COMBINED GRID FACTOR USED ON THIS PROJECT (GROUND TO GRID) IS: 0.99993819 THE N.C. LAMBERT GRID BEARING AND LOCALIZED HORIZONTAL GROUND DISTANCE FROM "DEEP 2" TO -L- STATION 10+00.00 IS S25°43'42.39"E 15,838.2742 ft. ALL LINEAR DIMENSIONS ARE LOCALIZED HORIZONTAL DISTANCES VERTICAL DATUM USED IS NGVD 29

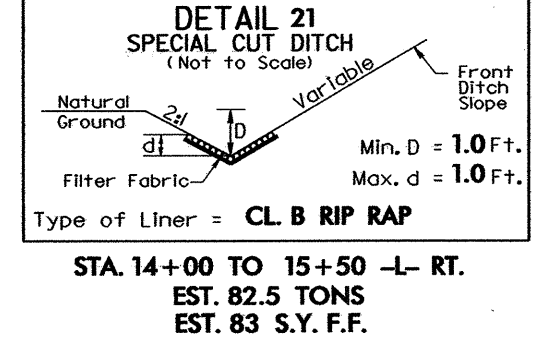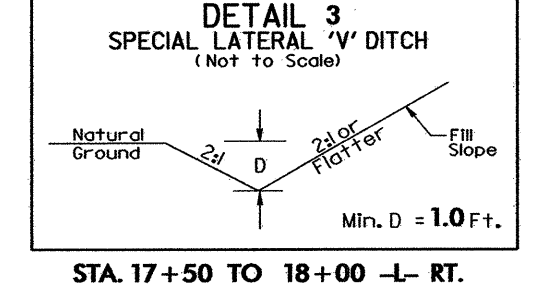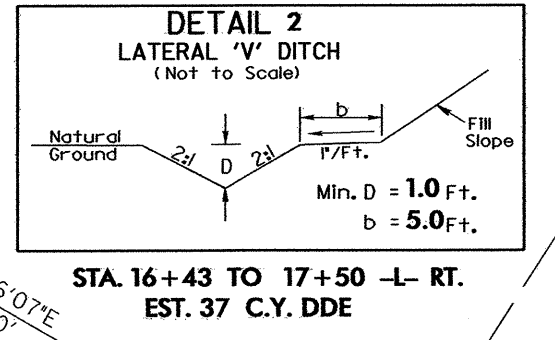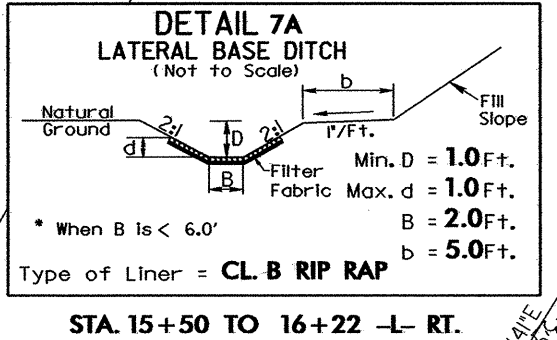

MATCHLINE ** SEE SHEET 5 **

7/12/99

19-JUL-2004 08:35
R:\3427\psd\3427.psh
G:\mcs