


8/23/99

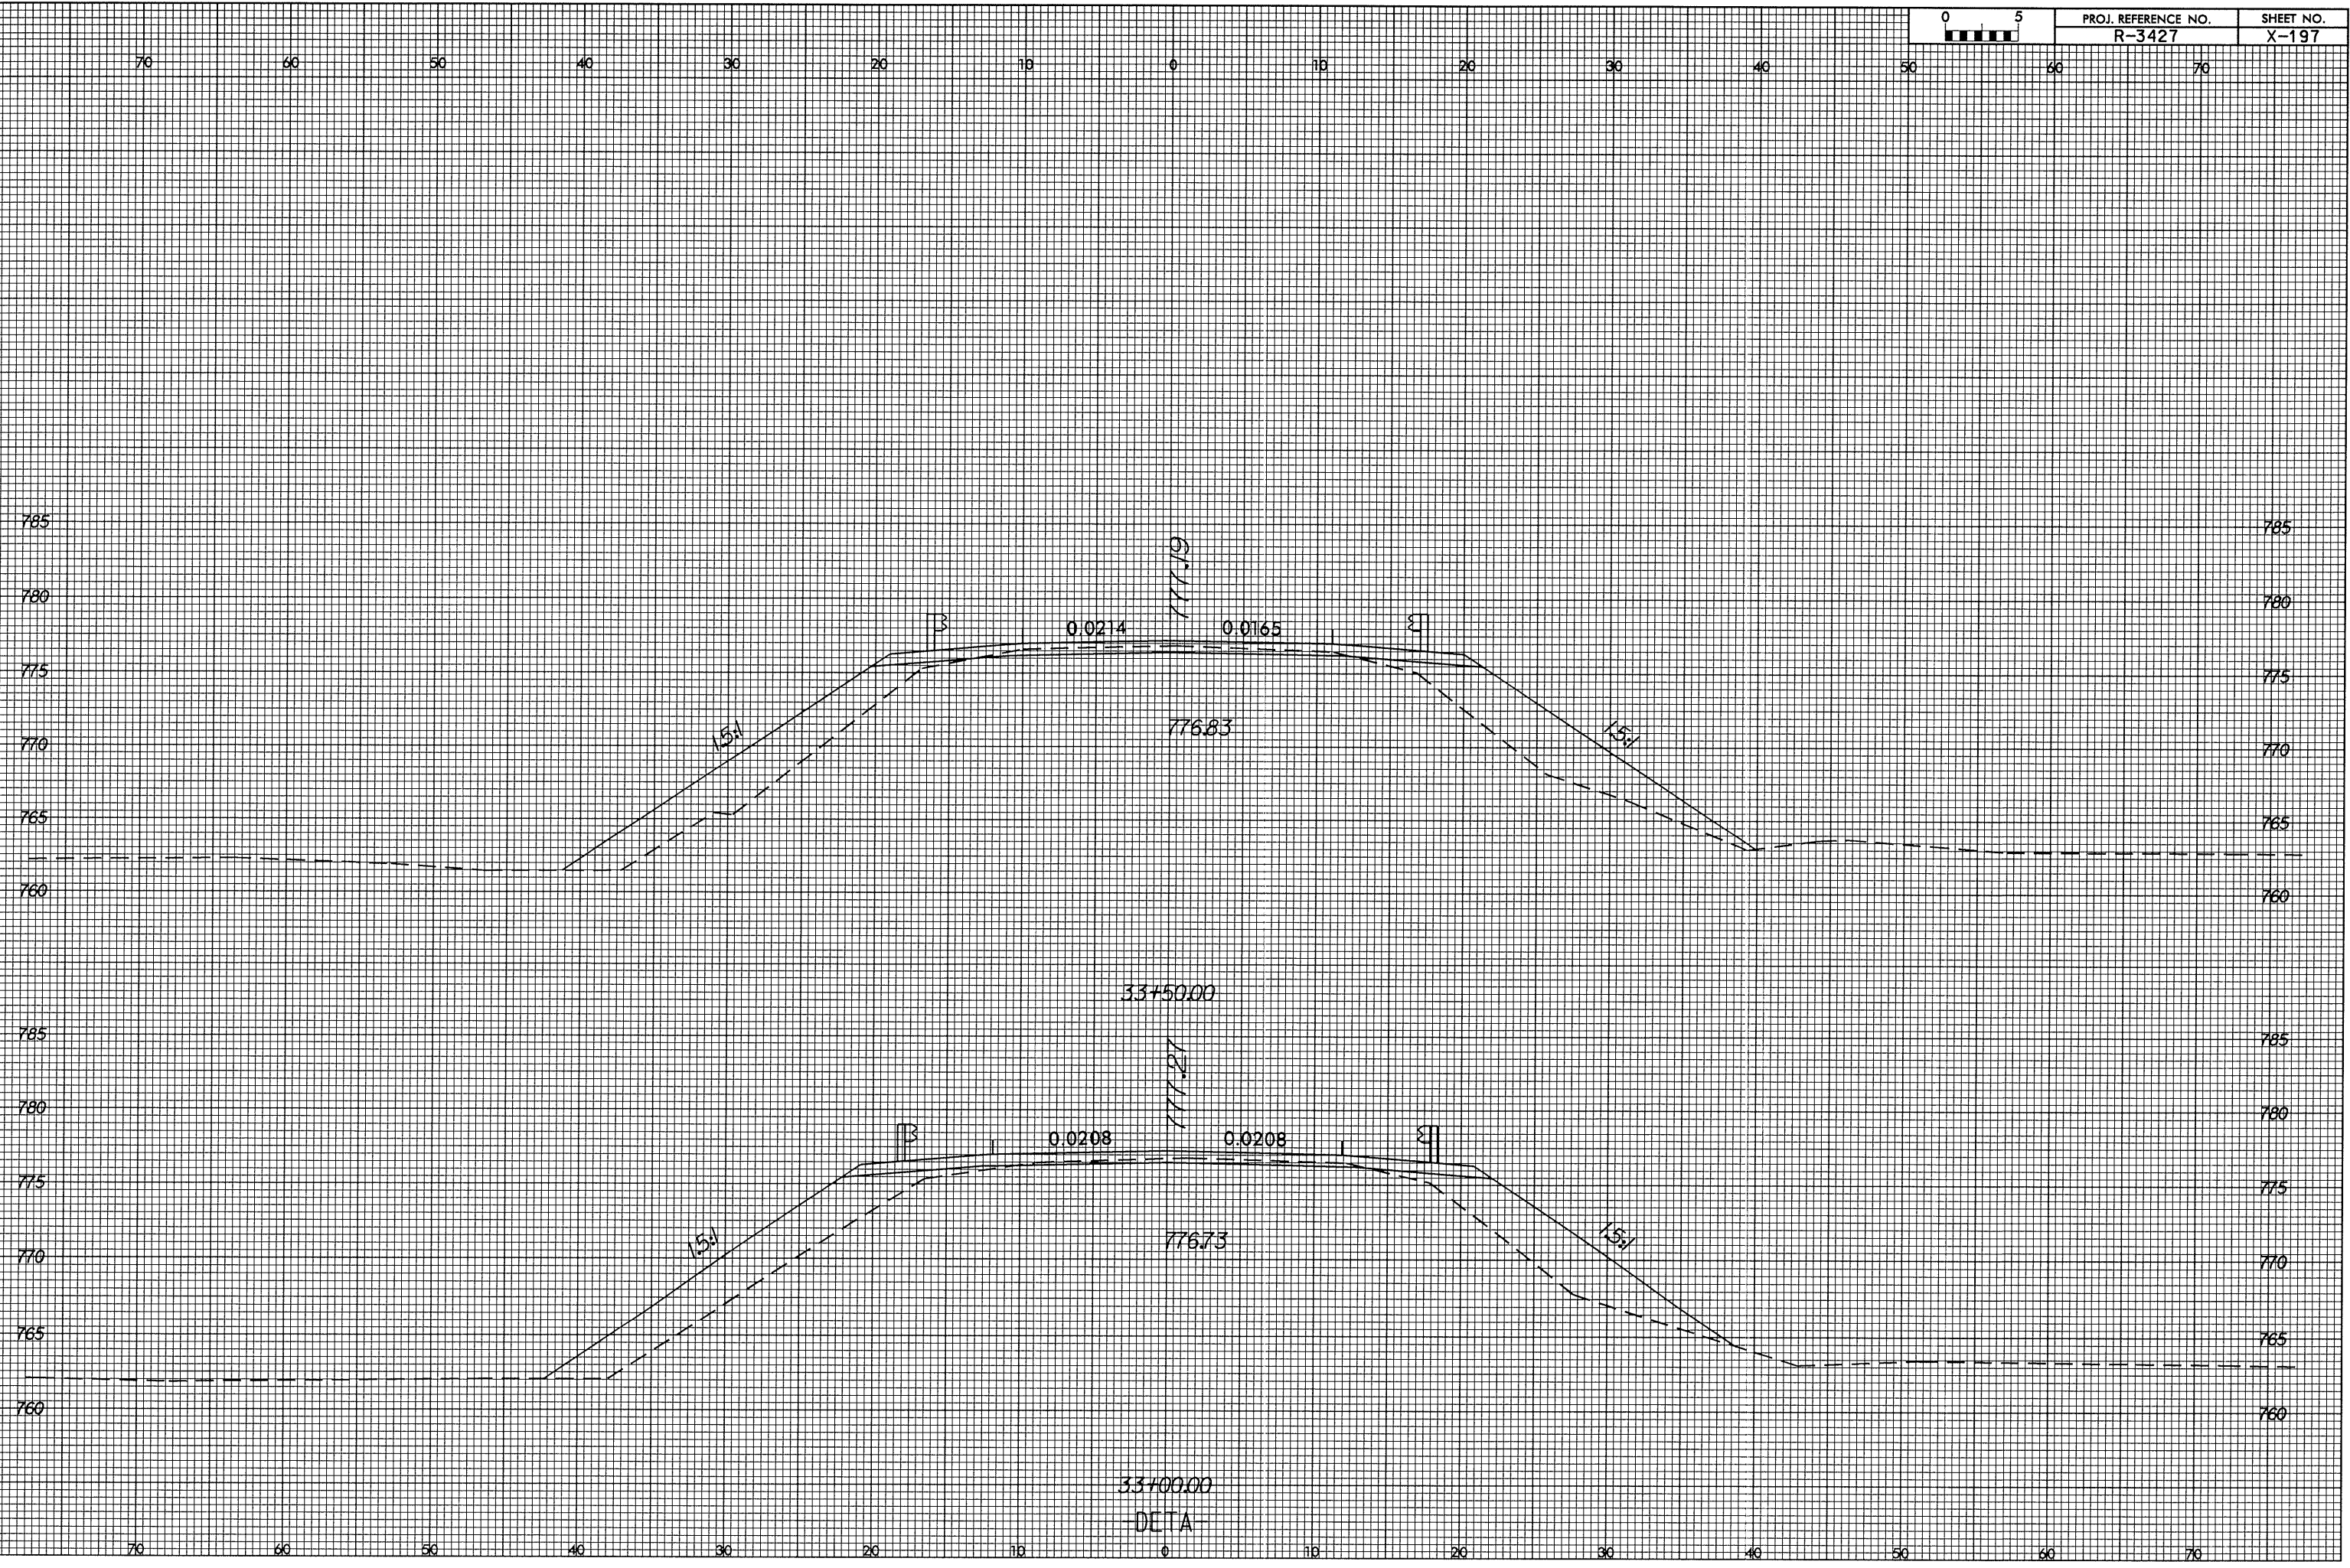

16-JUL-2004 09:41
F:\RDY\AR3427\X-197.dwg
asnew AT D:\CAD\SRV