
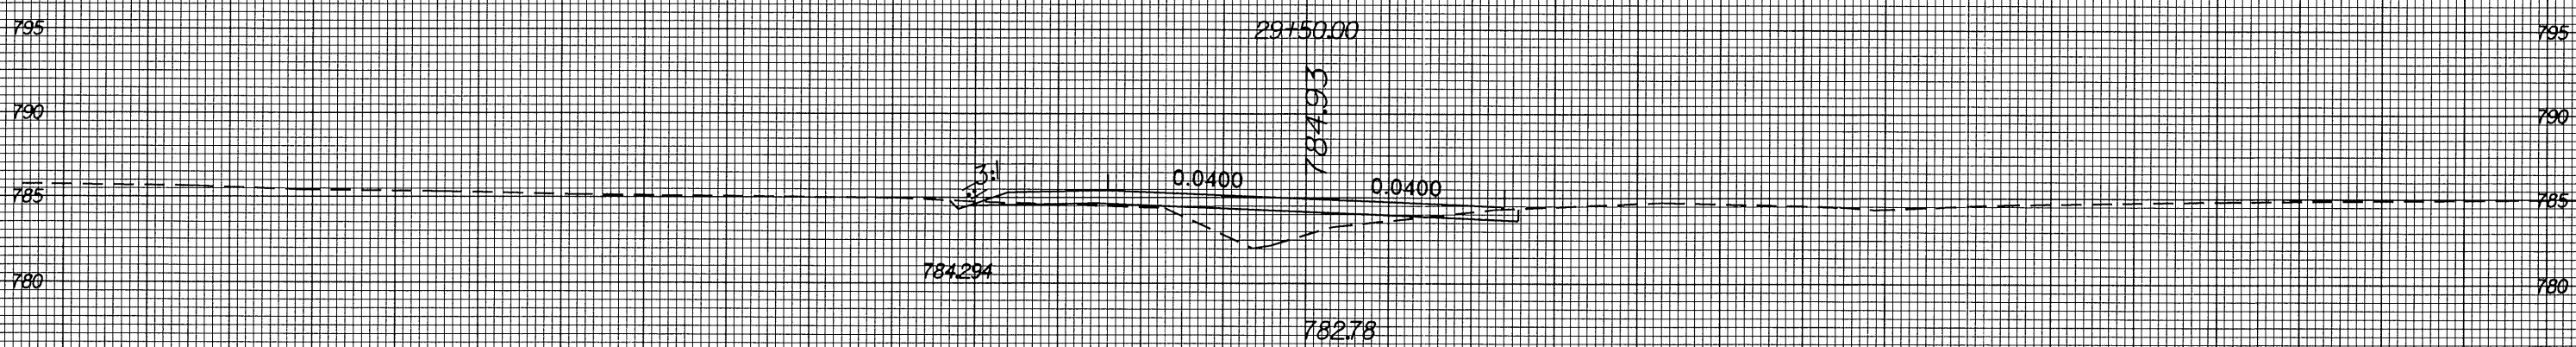
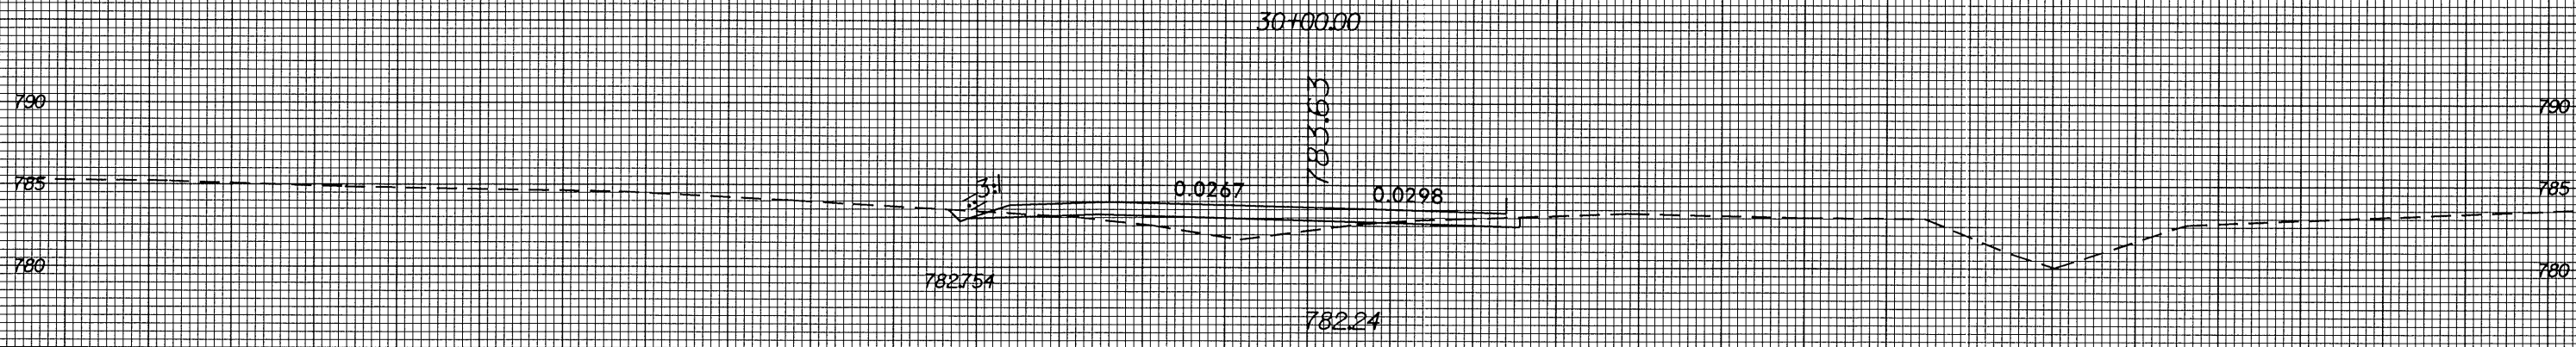


8/23/99

70 60 50 40 30 20 10 0 10 20 30 40 50 60 70

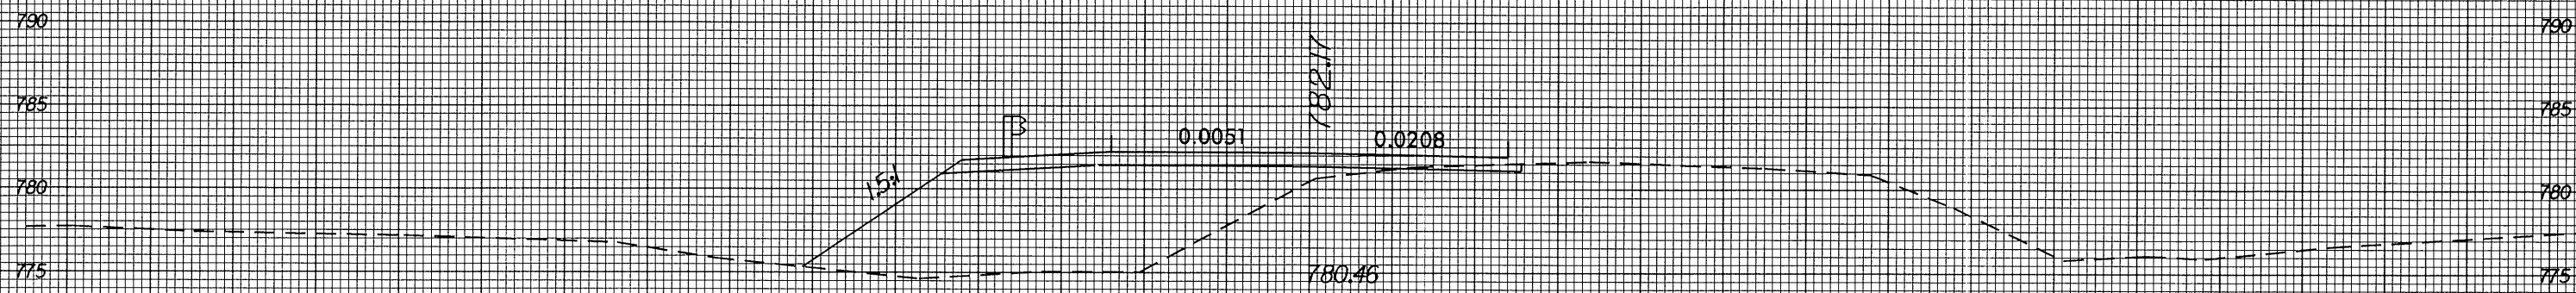

70 60 50 40 30 20 10 0 10 20 30 40 50 60 70

15-JUL-2004 09:35
 P:\PROJ\3427\194\194.DWG
 P:\PROJ\3427\194\194.DWG

29+00.00
 DETA