


8/23/99

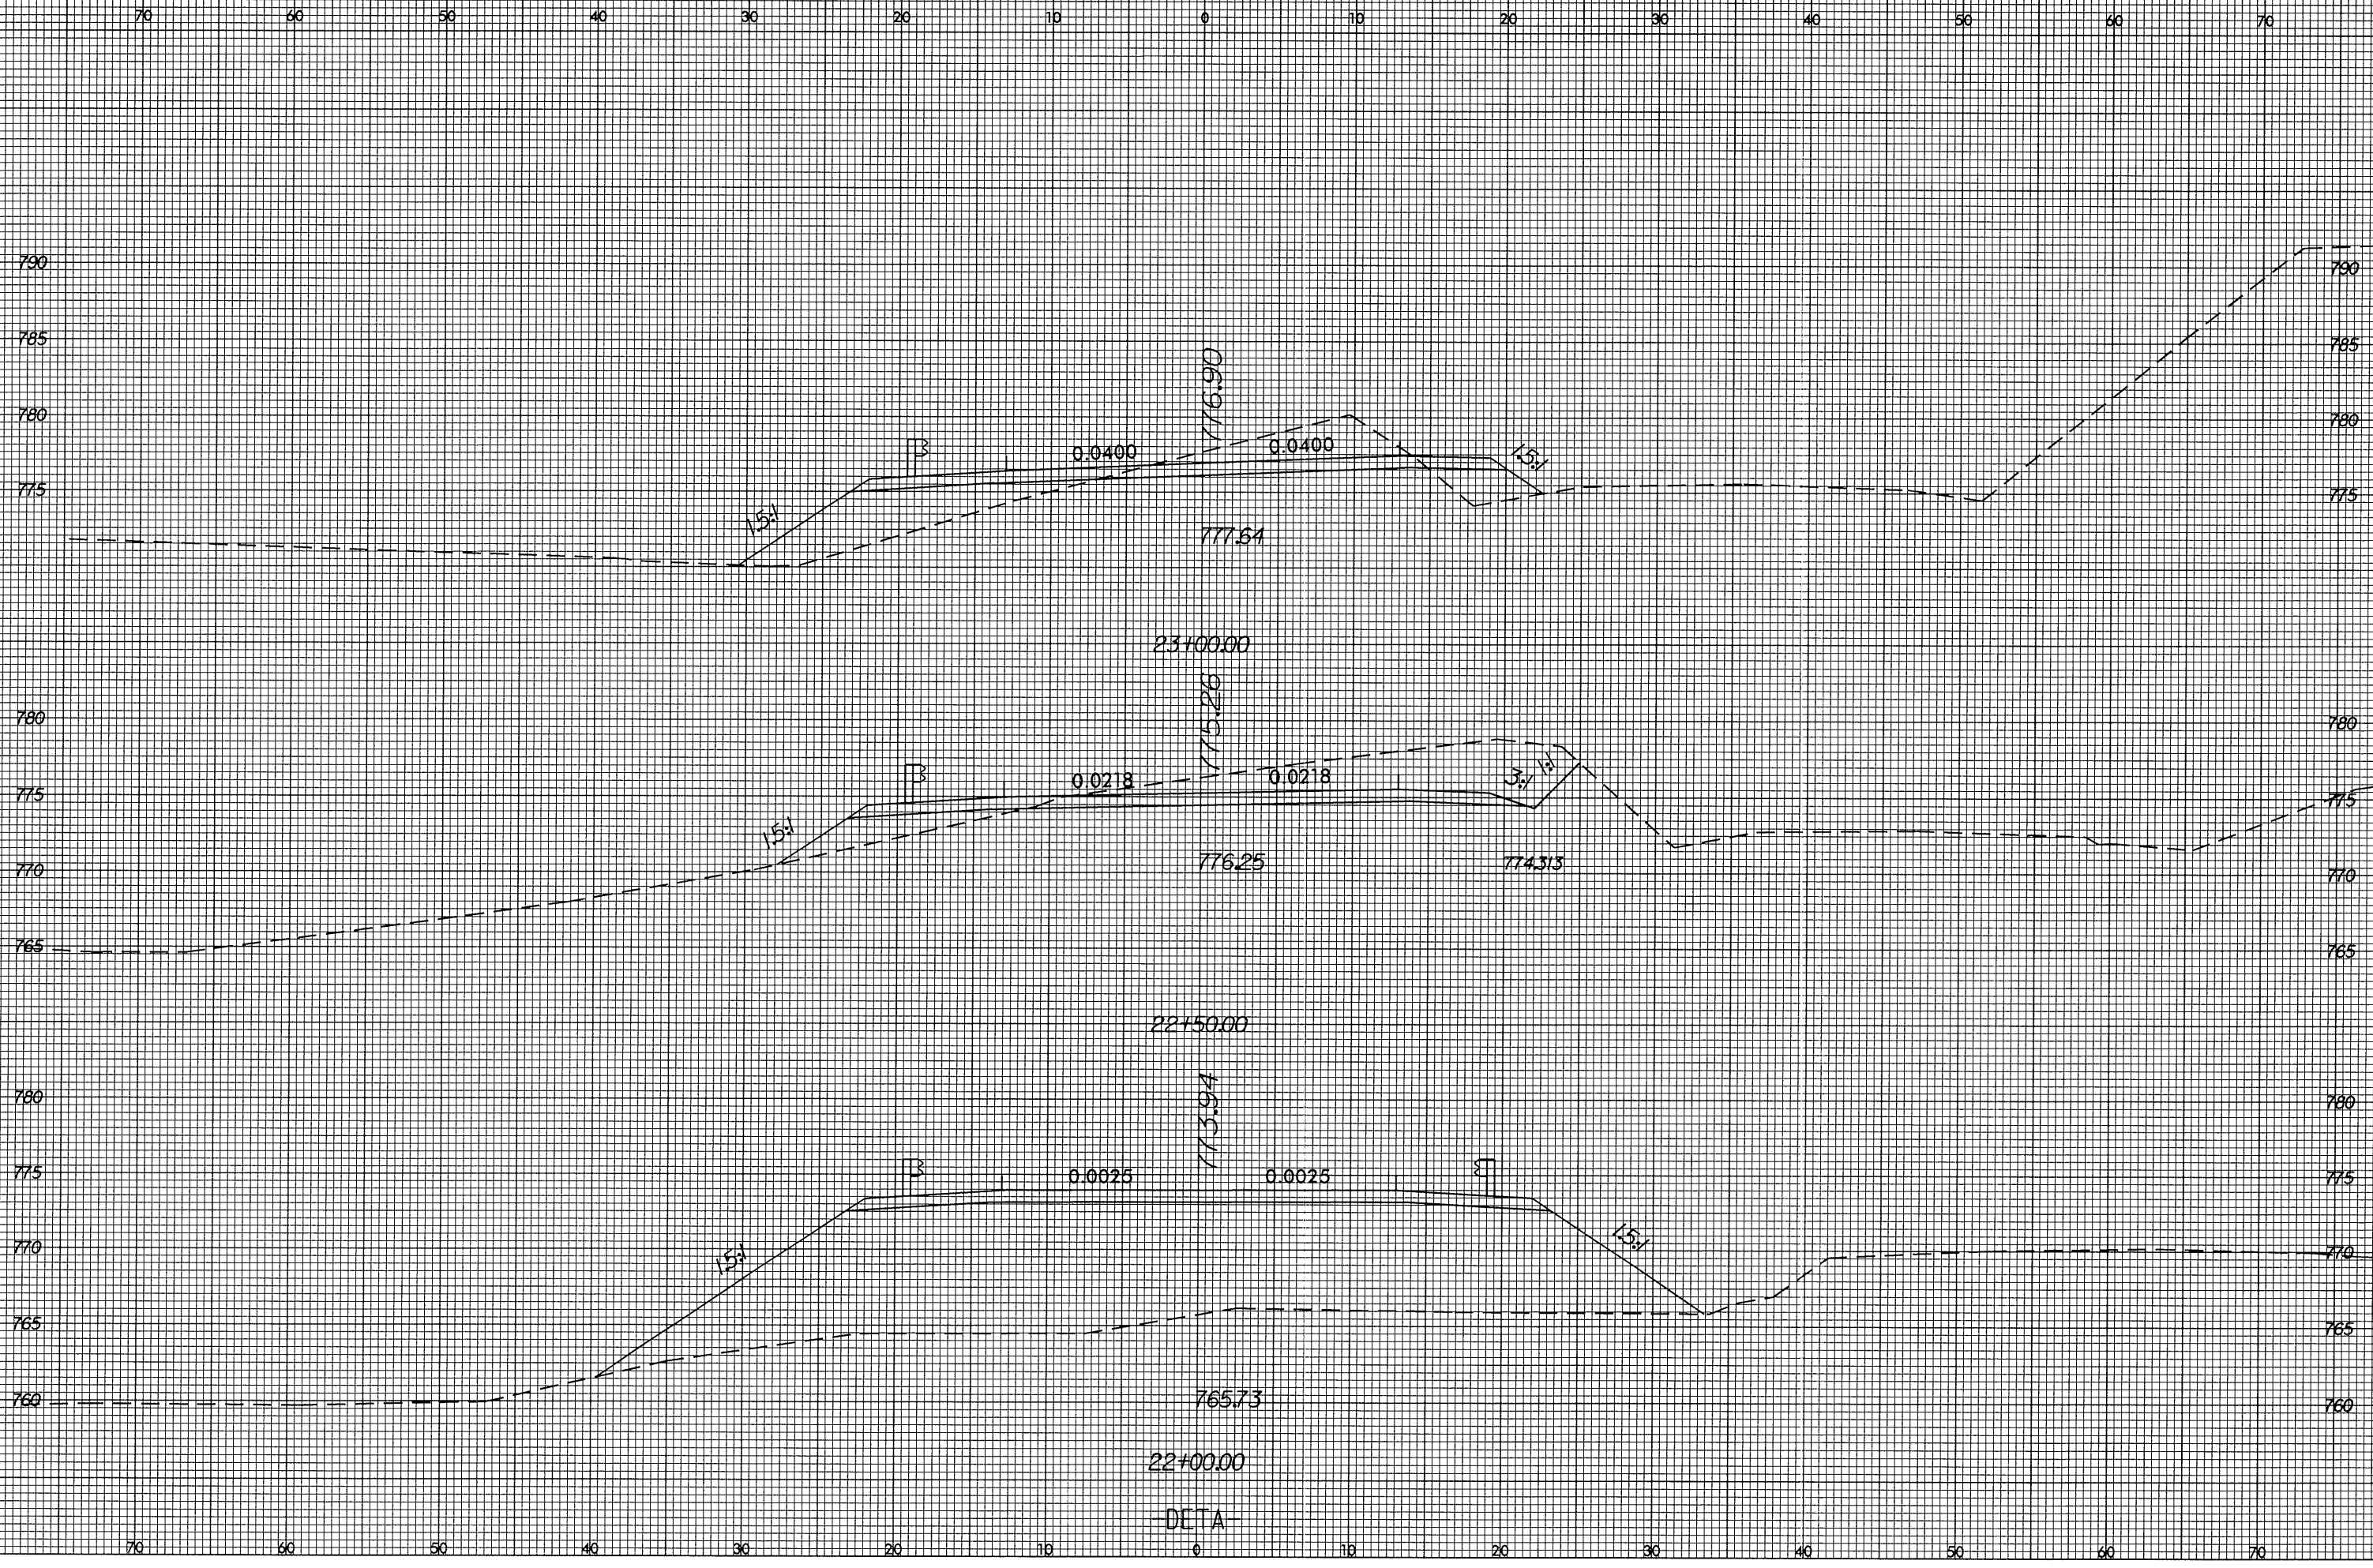

15 JUL 2004 09:29
P:\PROJ\10427\10427.dwg
rahaan